
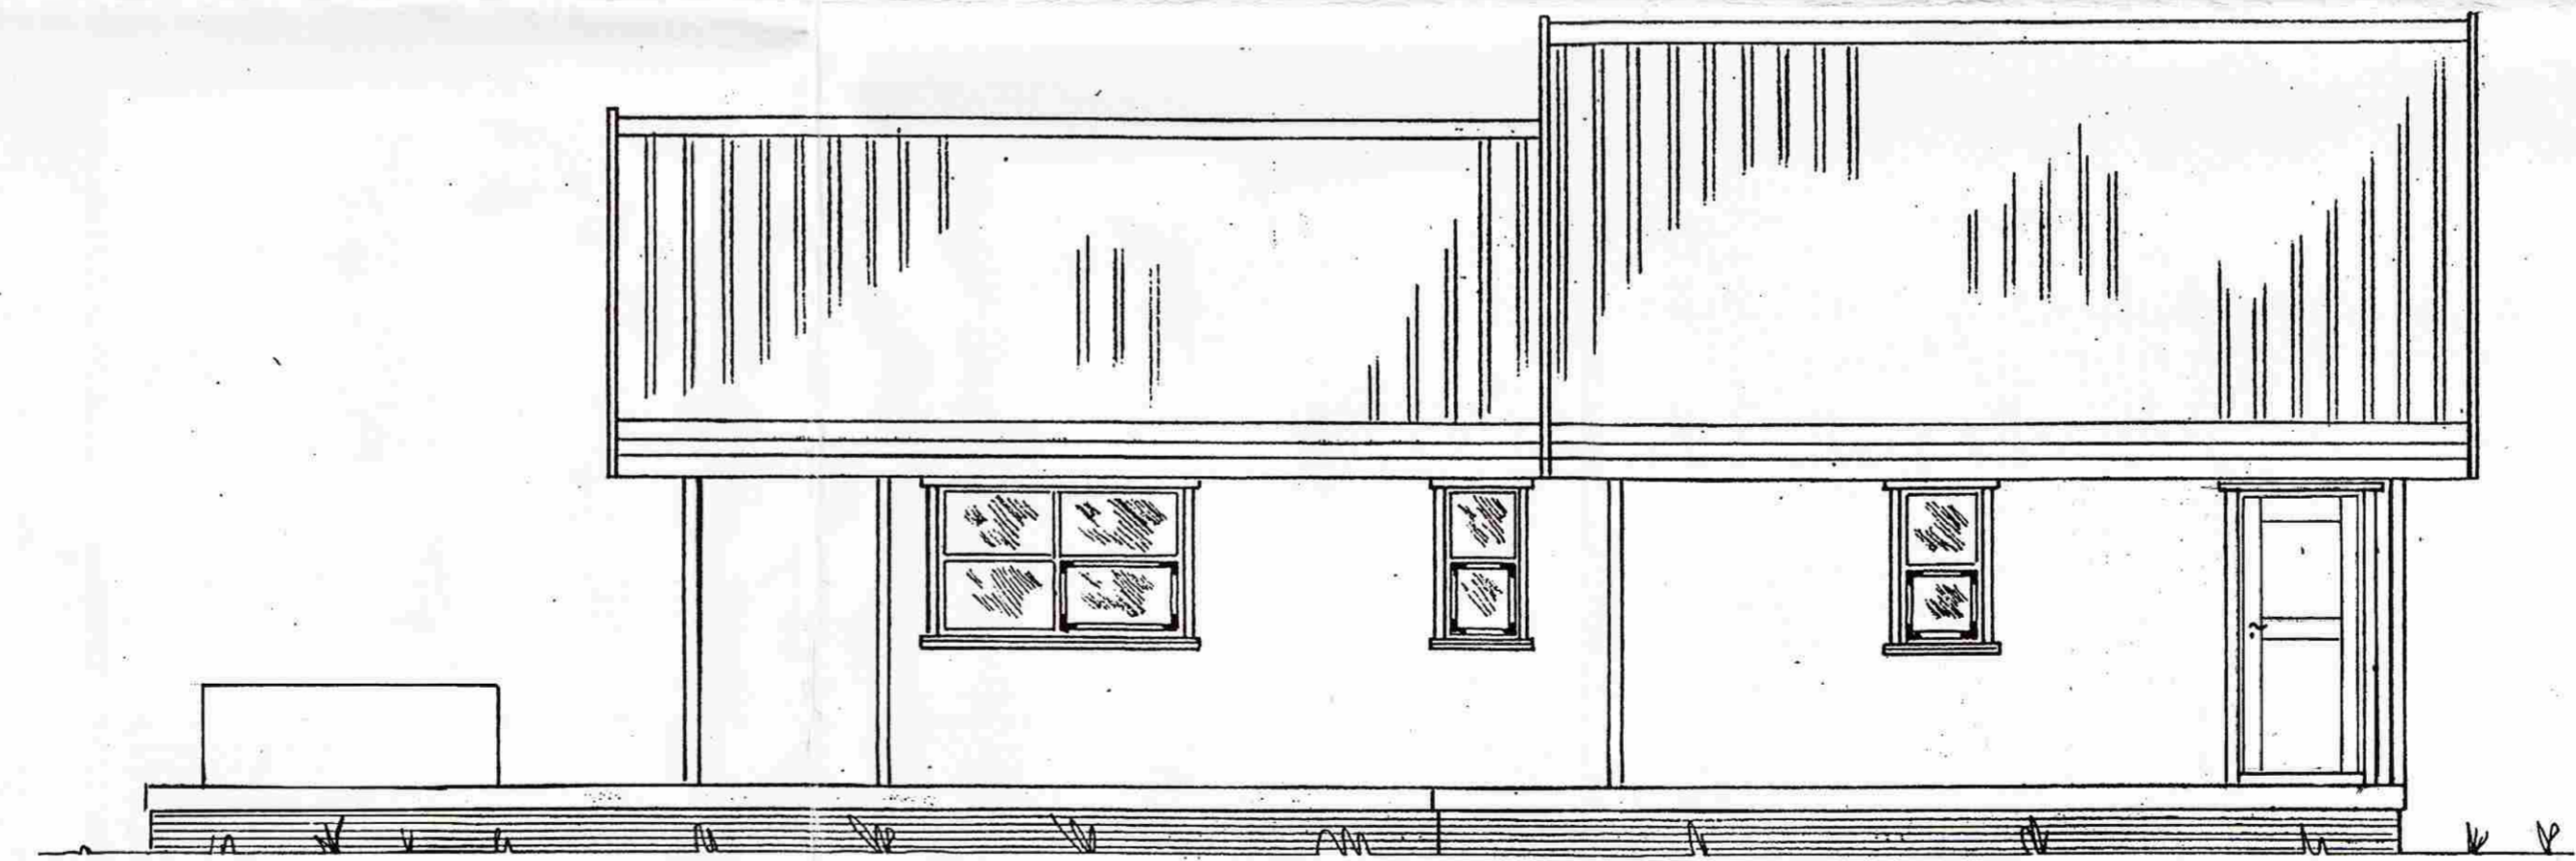


5-221

Samþykkt  
6 JUNI 2006  
*Hilmar Grímsson*  
Byggingarfulltrúi uppsveita Árnessýslu

Björgunarop 50x90

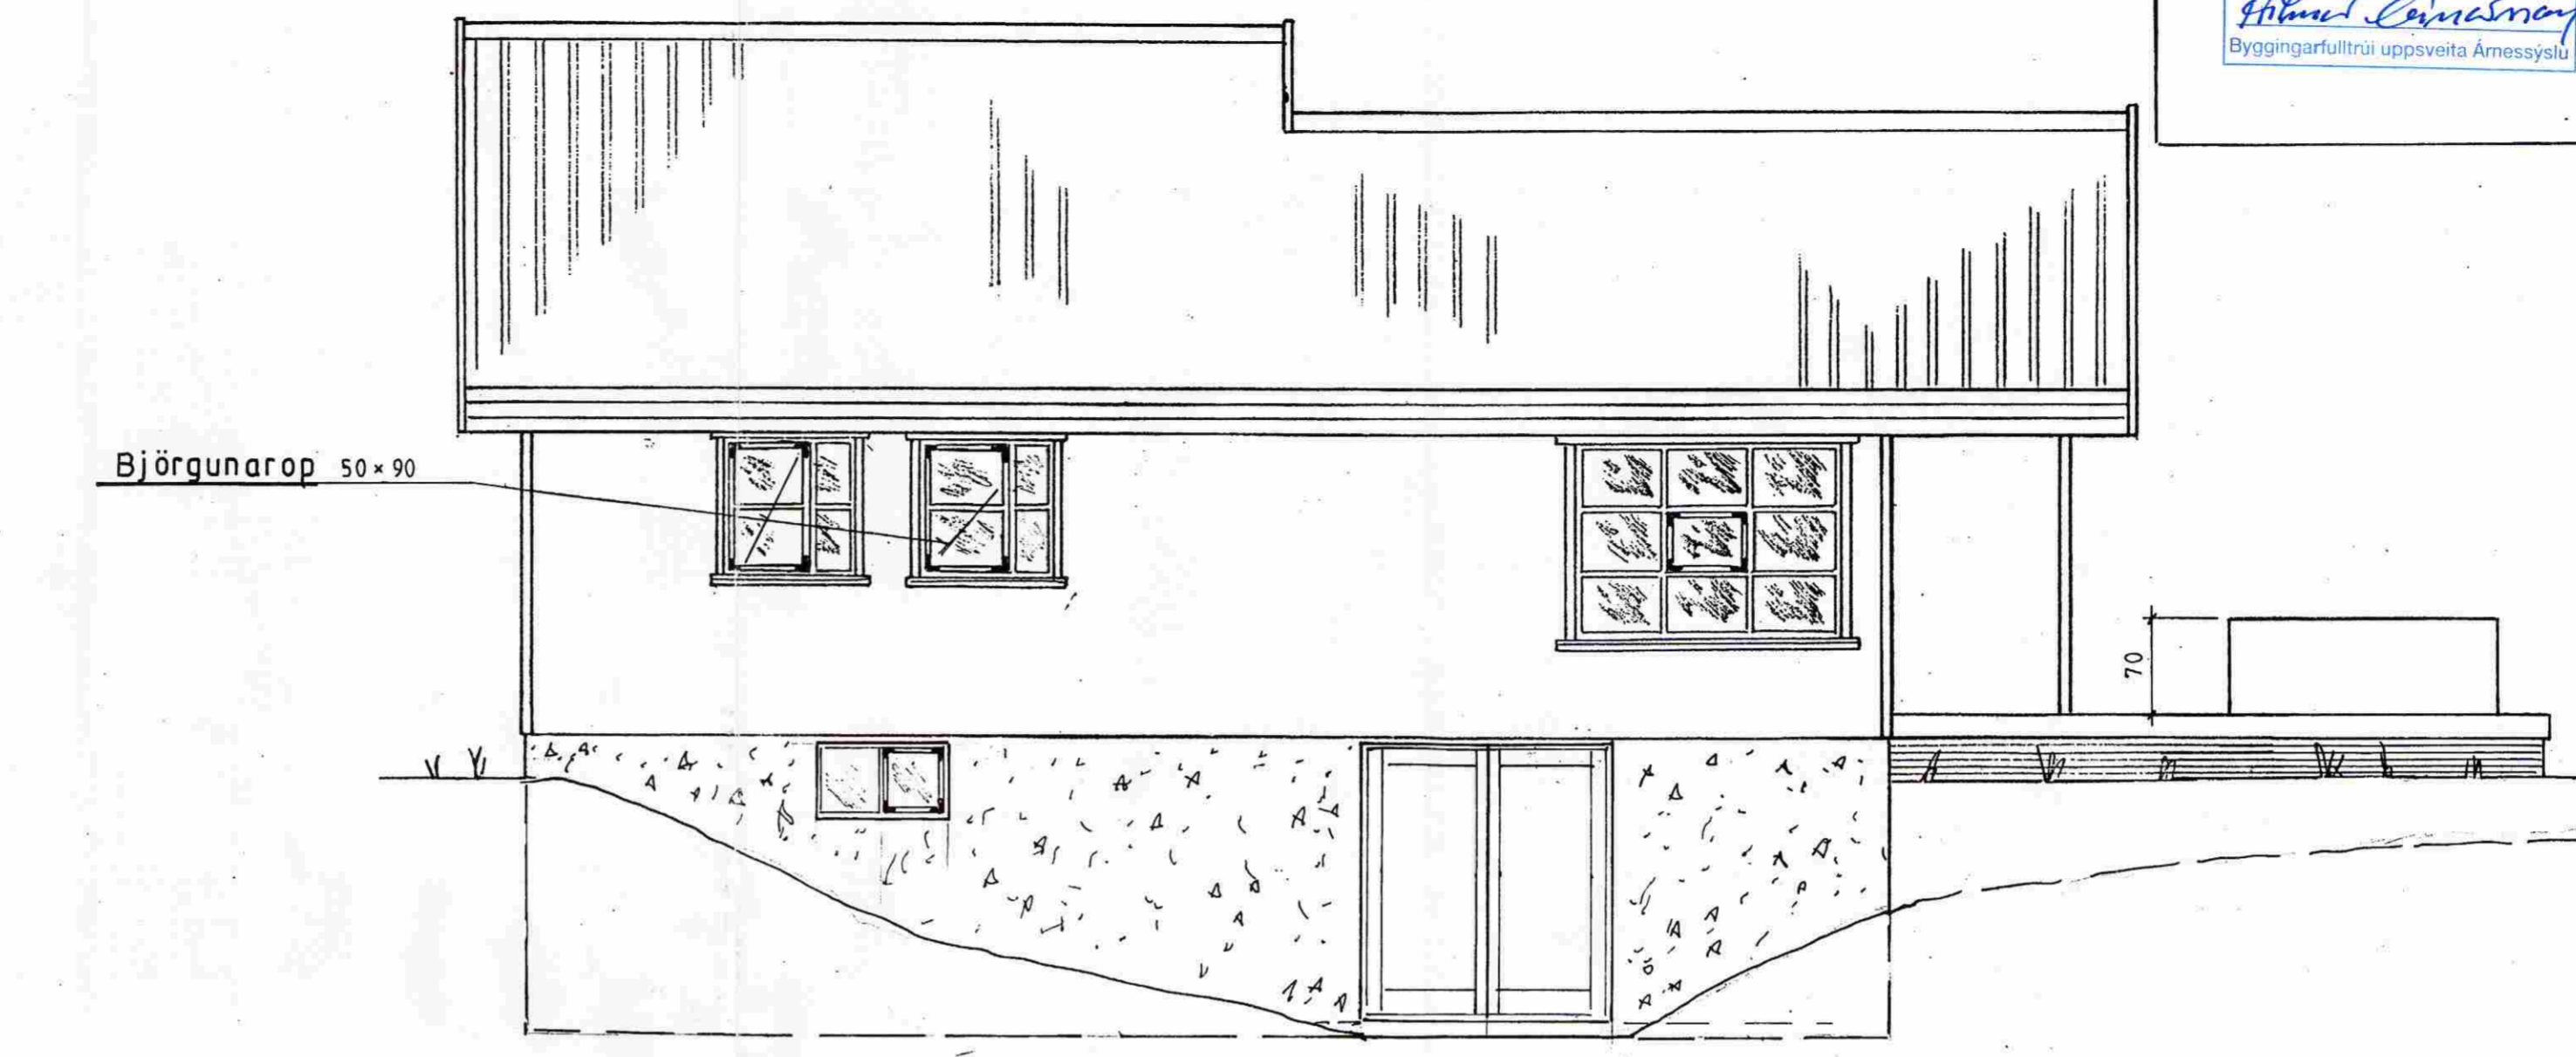

Ath.: Breyting teikn. kjallari undir öllu húsinu 17. maí 2006 *K. Arnar*

Mkv.: 1:50  
Dags: apríl '05  
Nr. 196-2  
Sumarhús í landi Kíðjabergs Grímsness og Grafningshr./Arns.  
Lóð nr. 26 1,0 ha  
Eigandi: Steindór S. Guðmundsson kt 240772-3539 o.fl.  
Útlit

TEIKNIVANGUR  
270733-2559  
201032-4829  
*K. Arnar*