



NORÐAUSTURHLID

NORÐAUSTURHLID GESTAHÚS

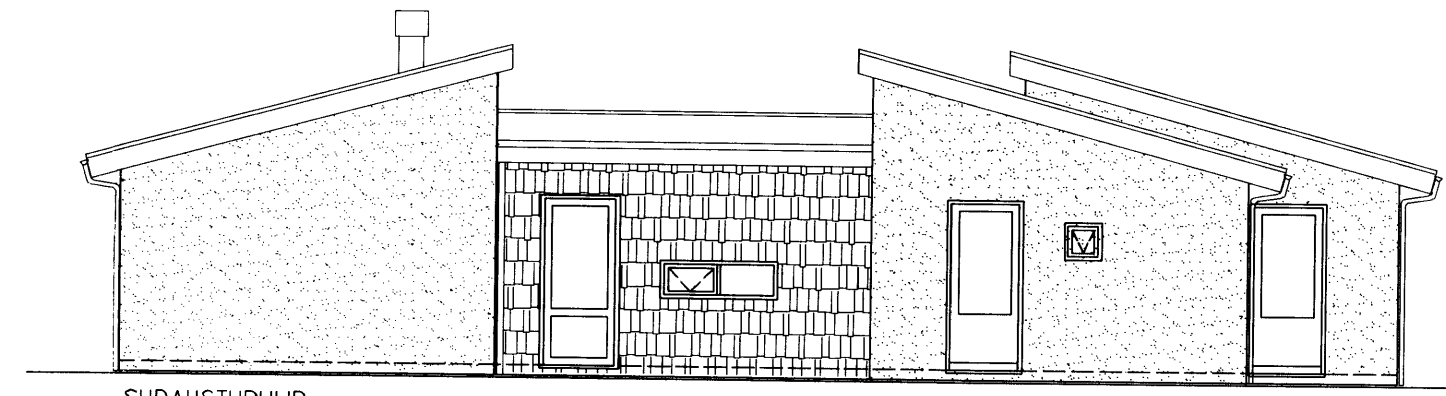


SUÐAUSTURHLID

GRÍMSNES-OG
GRAF.NR.
19. JULI 2012
Luigi Bartolozzi
arkitekt

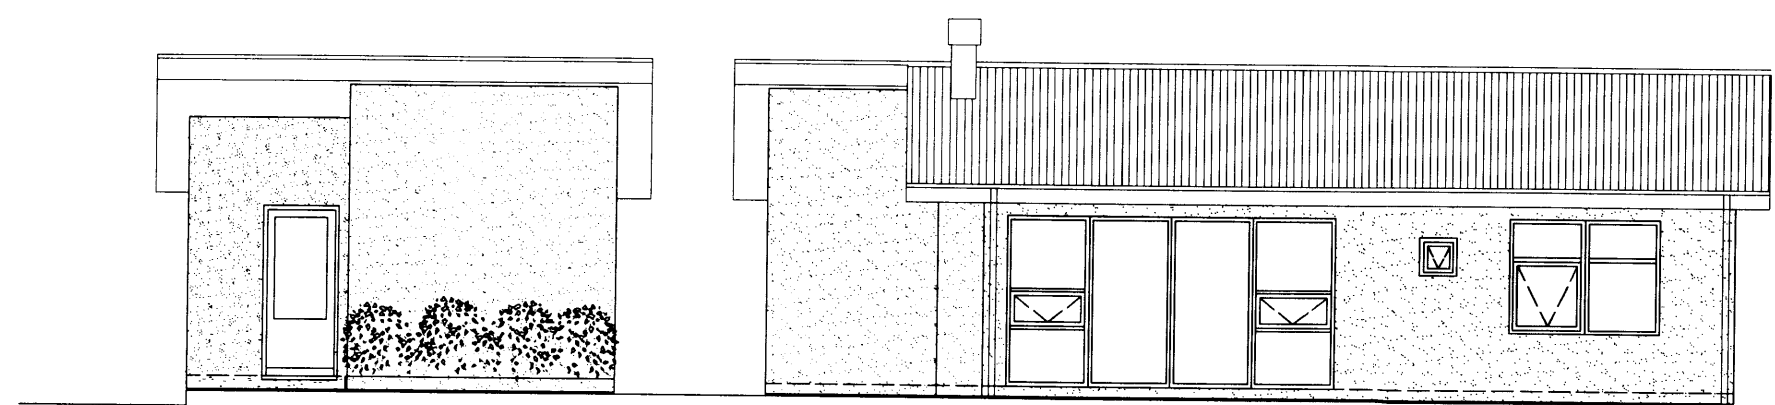


SUÐVESTURHLID GESTAHÚS


SUÐVESTURHLID

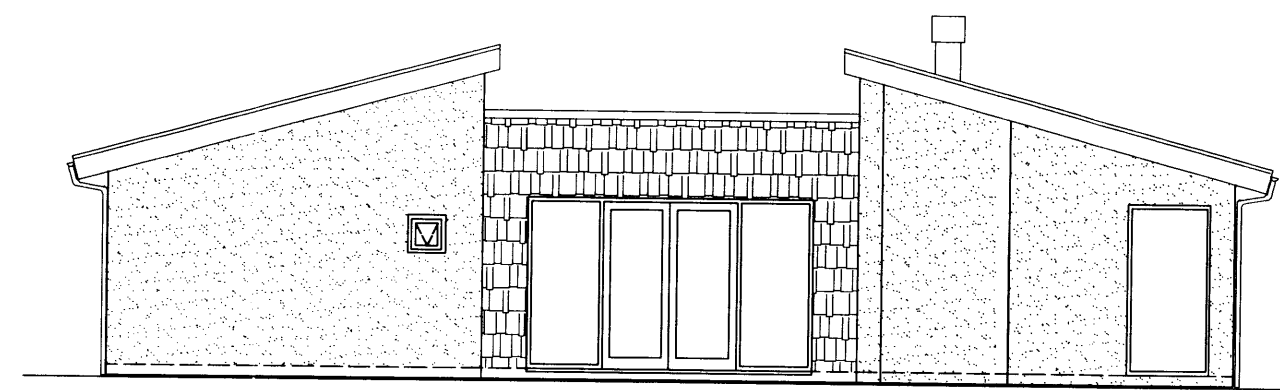


NORÐVESTURHLID

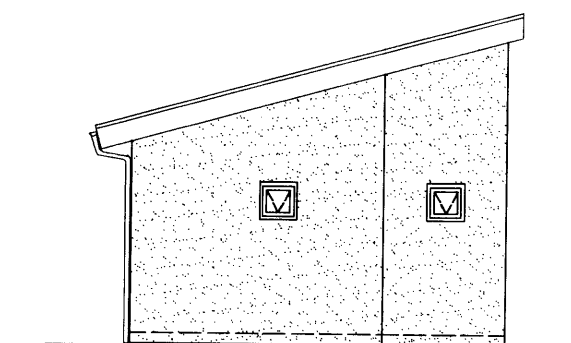


NORÐVESTURHLID GESTAHÚS

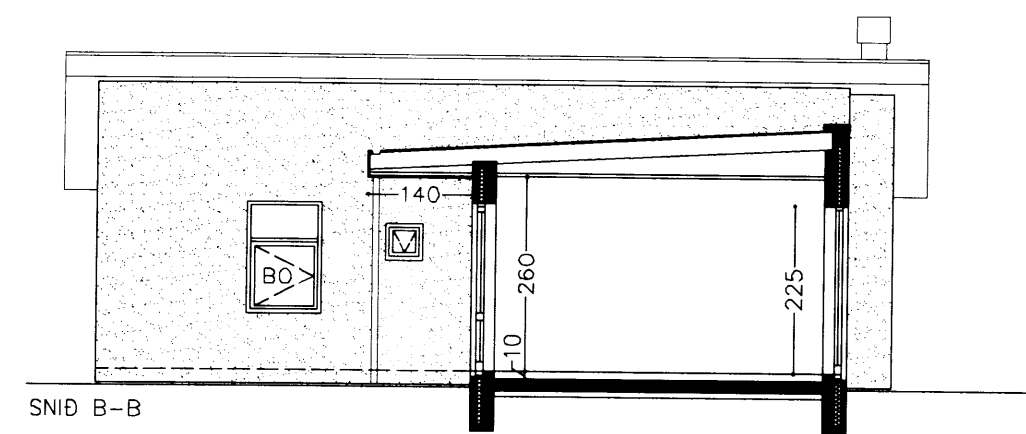

SNID B-B

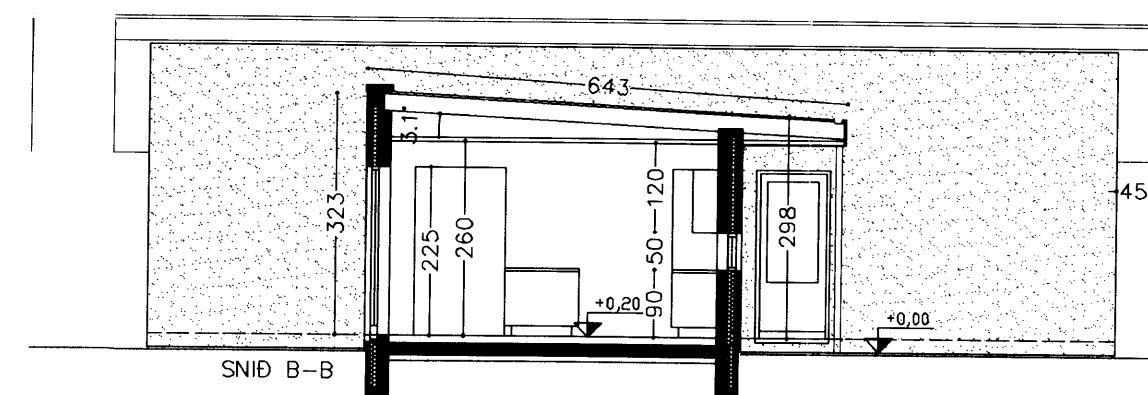

SNID B-B

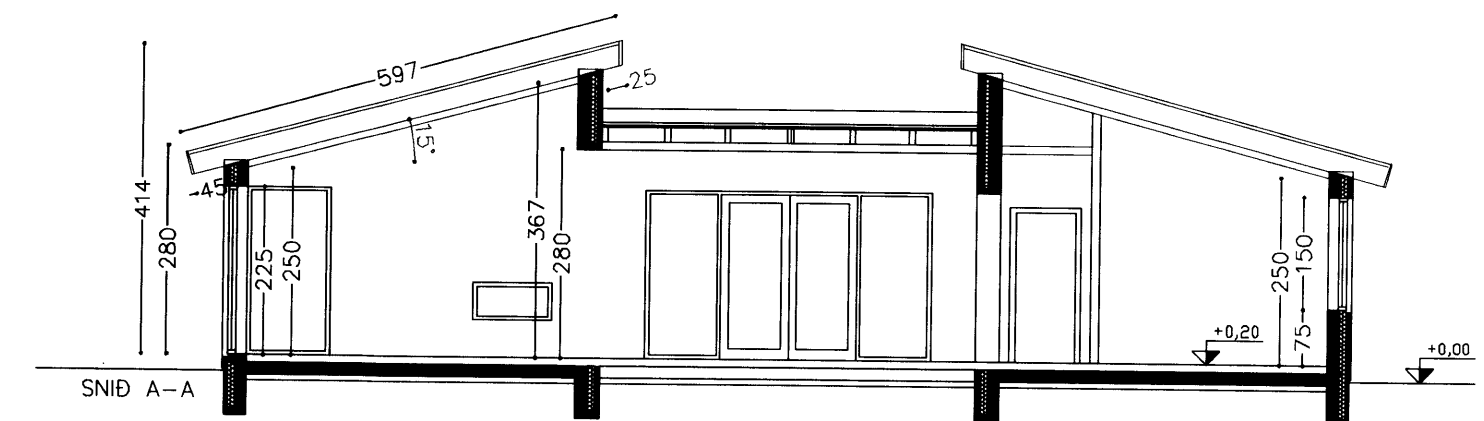

SNID A-A

A	12.06 2012	Breyting vegna gestahúss og U-gilda	
NR.	DAGS.	BREYTING	
KAMBSBRAUT 40		Luigi Bartolozzi	arkitekt
Landnr.202408		kt. 130659-2099	sími 5552477
GRÍMSNES-OG GRAFN.HR		Ragnheiður Sverrisd.	innan hússarkitekt
ÚTLIT og SNID		sími 898 3759	netf. tunr@simnet.is
Kvarði 1:100			
Dags.	04.06 2012	Telkn. nr. 2 A	<i>Luigi Bartolozzi</i>