
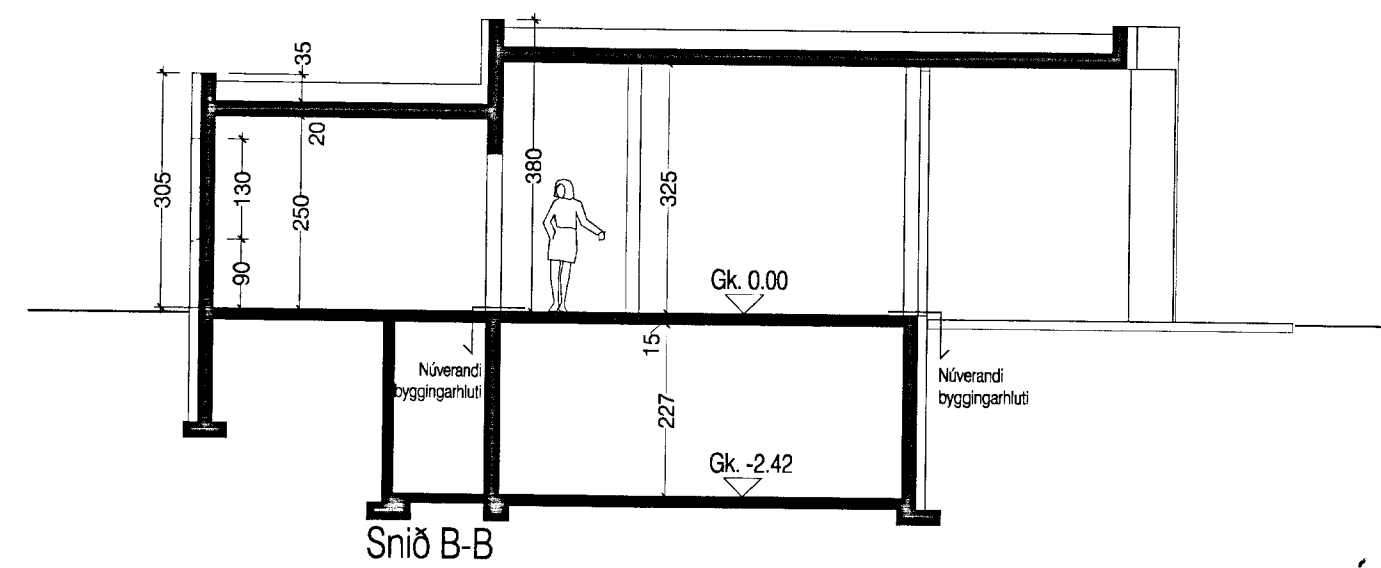
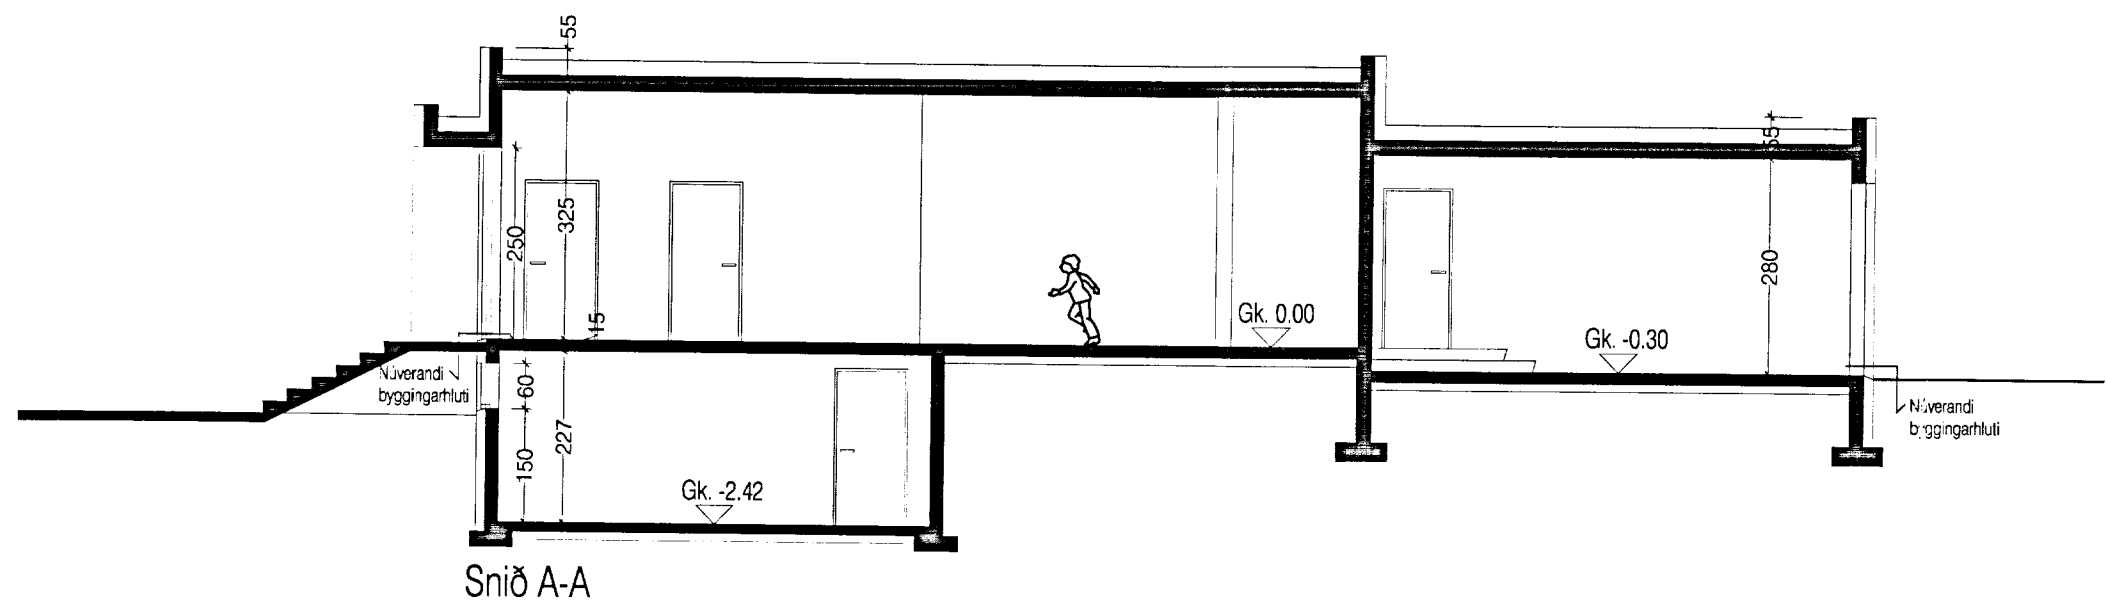
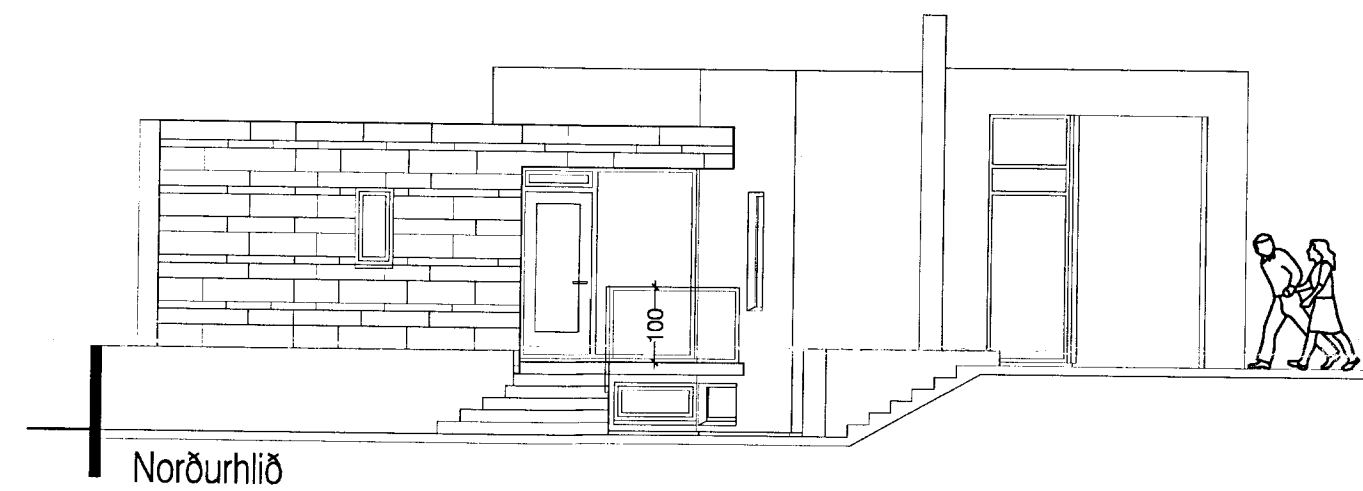
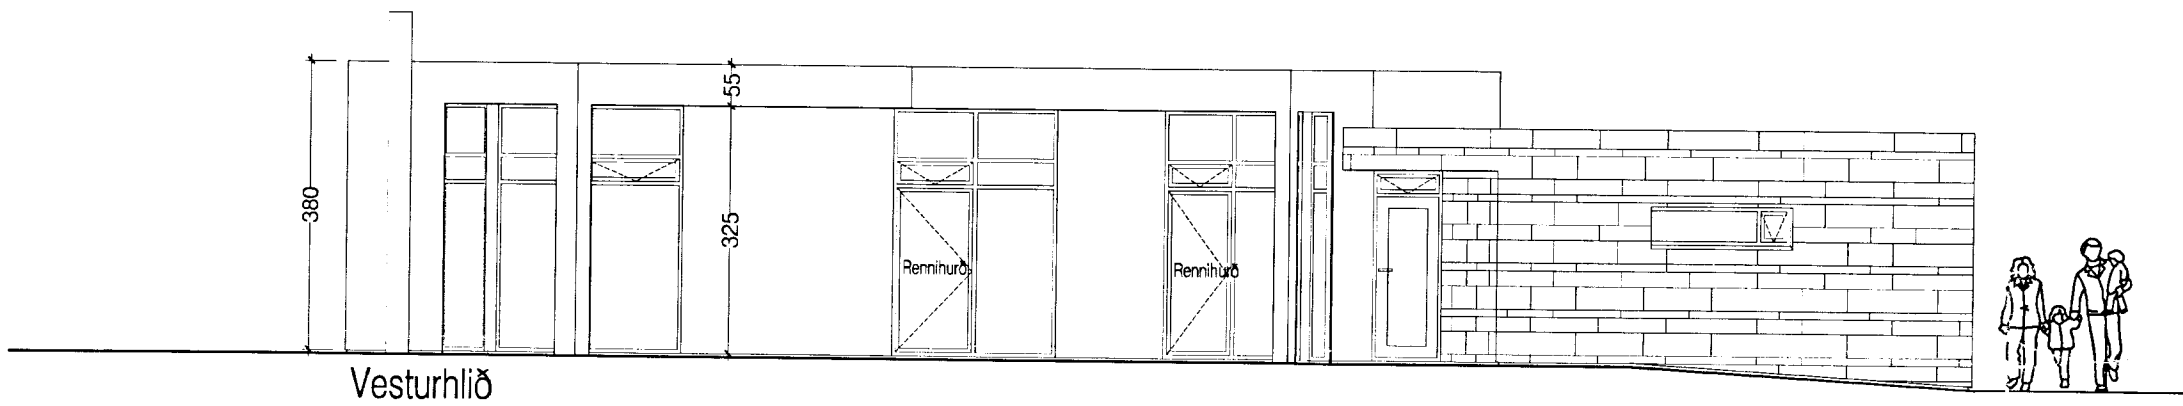
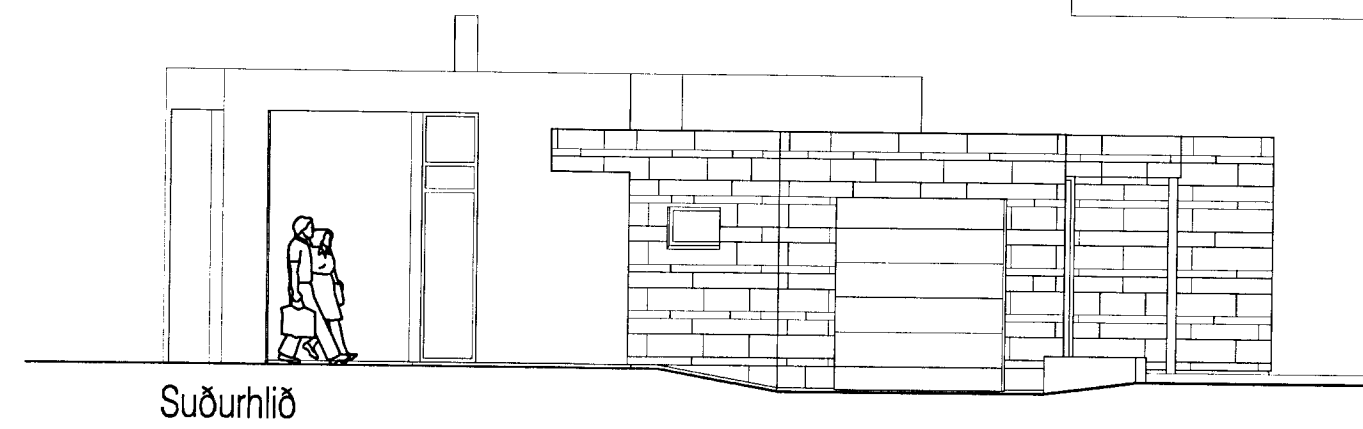


SAMÞYKKT  
 22 APR 2013  
*Ólafur Guðlaugsson*  
 Byggingafræðingur, úppsv. Ánessýslu og Flóahf.

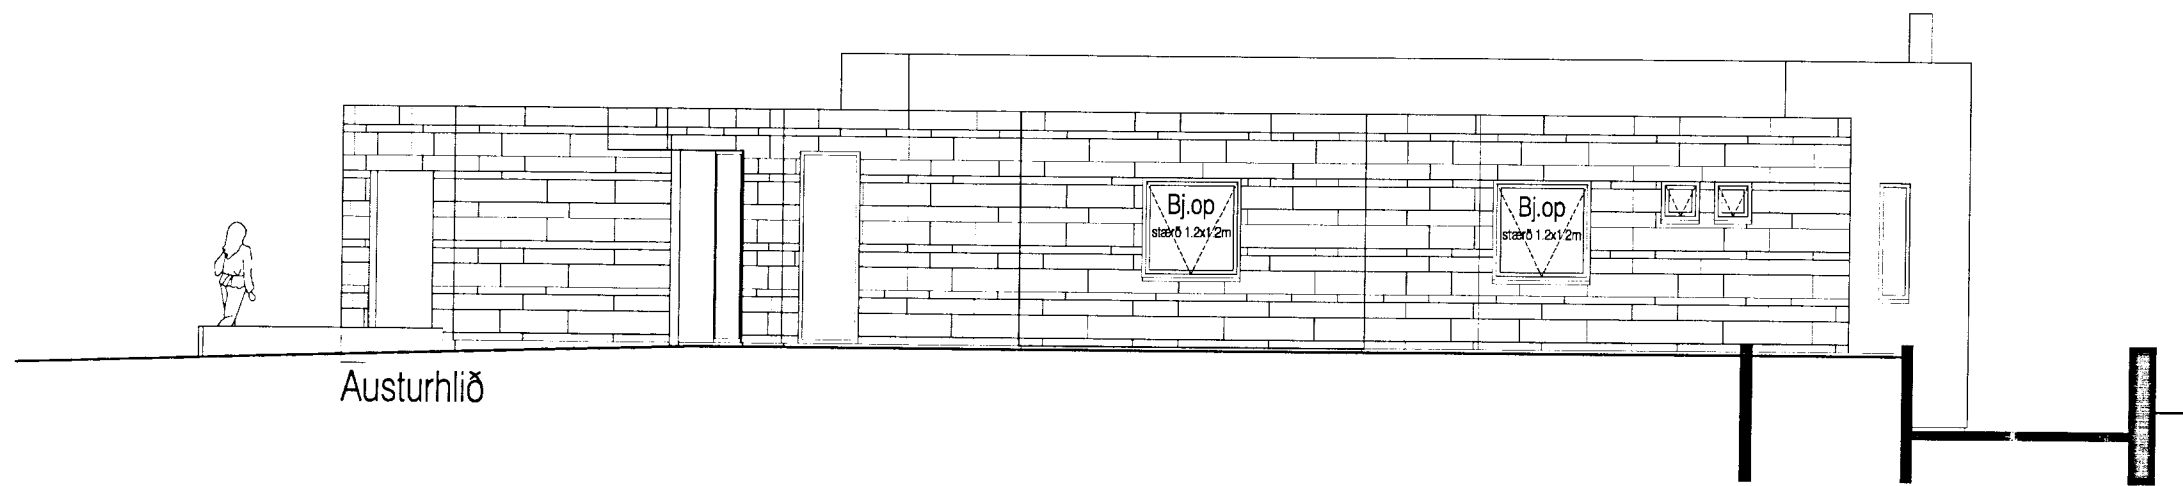

*Ólafur Guðlaugsson*  
 FRÍSTUNDAHÚS Á LÓÐ NR. 58 Í LANDKÍÐJABERGI GRÍMSNESI  
 verk: ÚTLIT OG SNIÐ tek. ÁH msk.: 1:100 í A2  
 daga: 22.03.2013 a: 10.04.2013 b: c: d: e: nr.: 103  
**form** ARKITEKTAR HÖNNUÐIR  
 ÁRNI ÁRNASON húsgagna- og innanhússarkitekt FHÍ  
 ÁGÚST HAFSTEINSSON arkitekt FAÍ  
 KAUPANGI VÍMÞRARVEG 600 AKUREYRI SÍMI 482-6099