


Útlit-Vestlæg átt
1:100

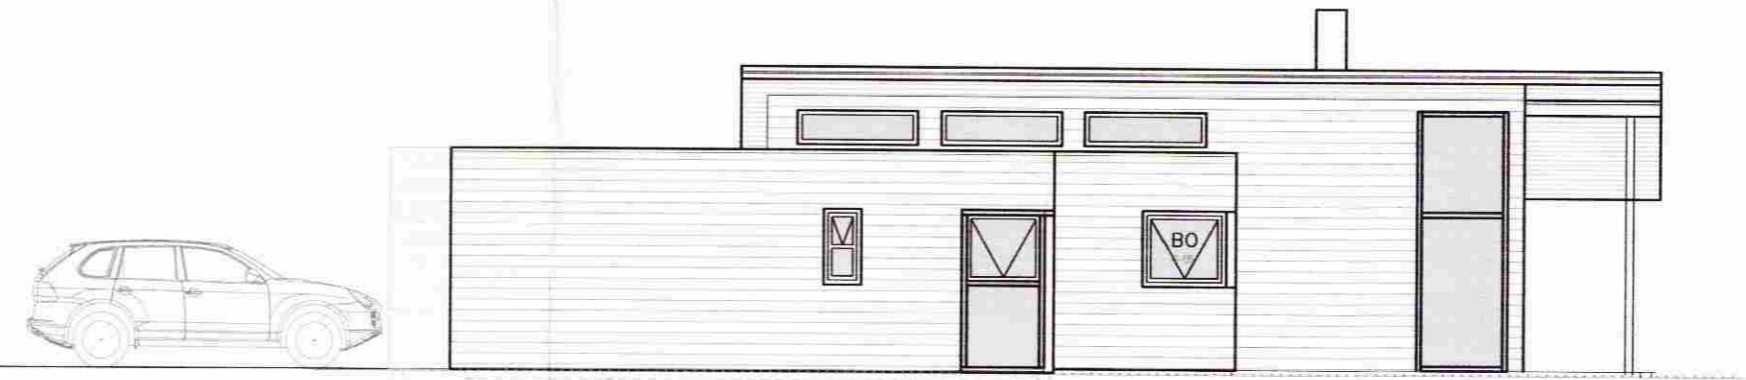


Útlit-Vestlæg átt með vinnustofu
1:100

SAMPYKKT
21 JAN. 2009
Ólafur Kjartan
Byggingafrútrúi uppsv. Amessyslu og Flóahv.


DAGS:	NR:	BREYTINGAR:	SAMB.:
	△		



Útlit-Suðlæg átt
1:100

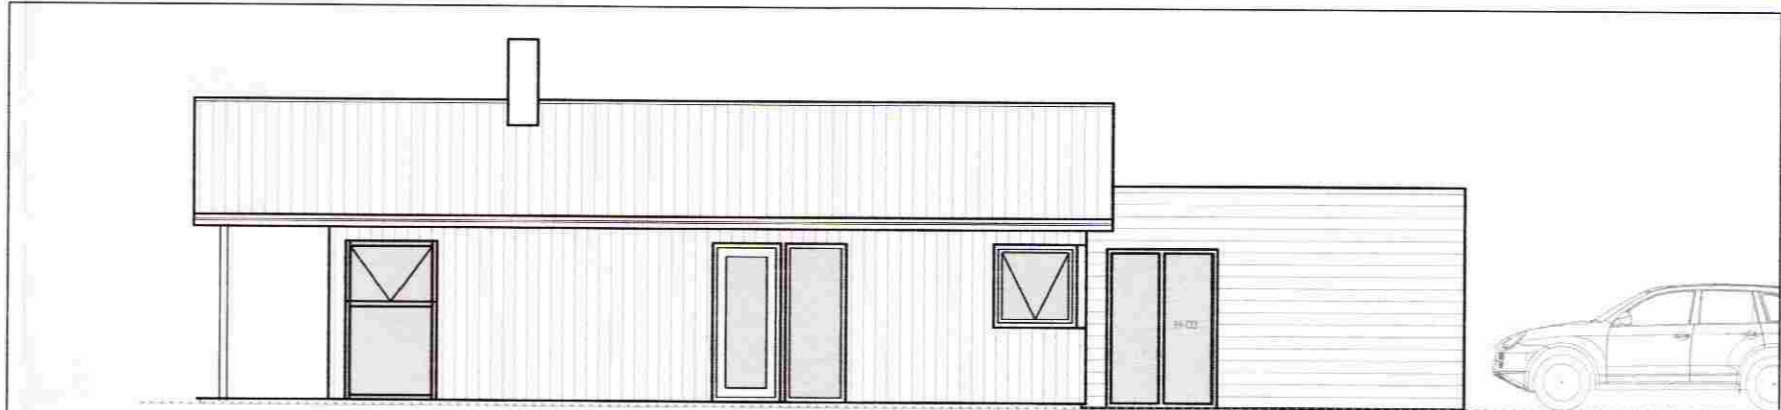





Útlit-Austlæg átt
1:100

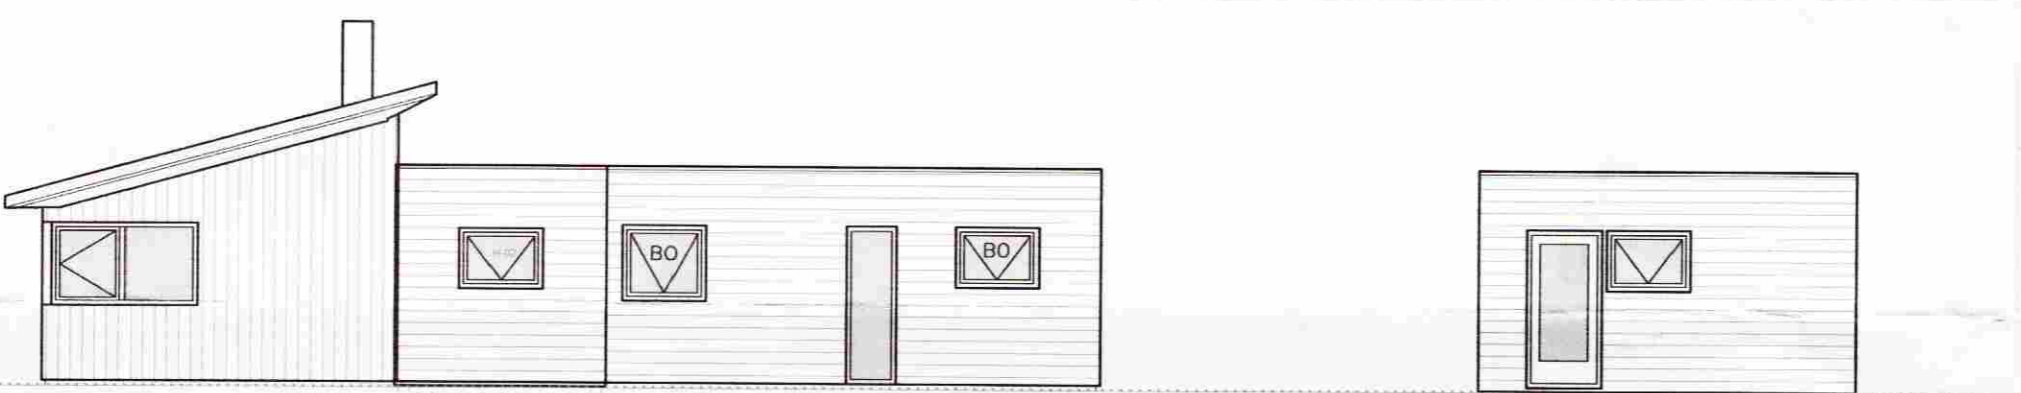

Útlit-Norðlæg átt
1:100



Útlit-Austlæg átt, vinnustofa.
1:100

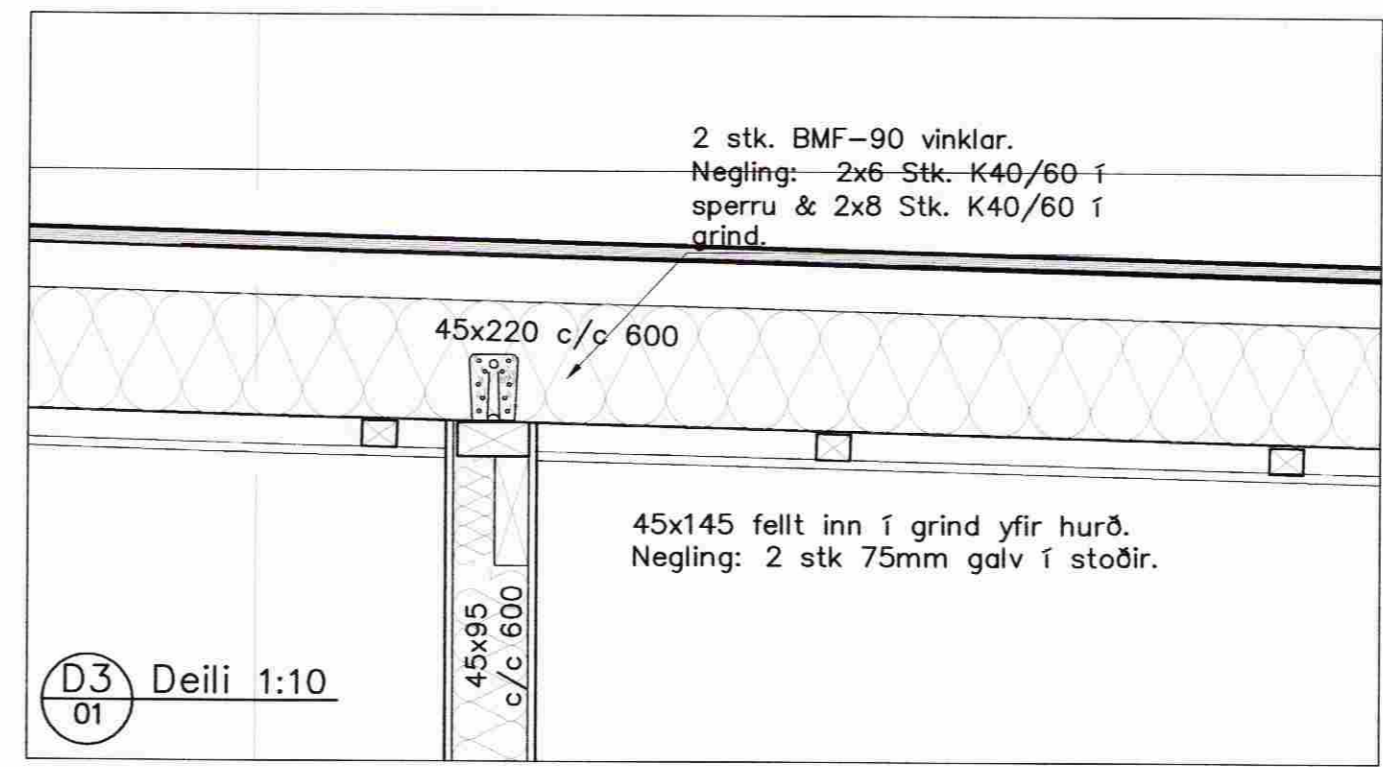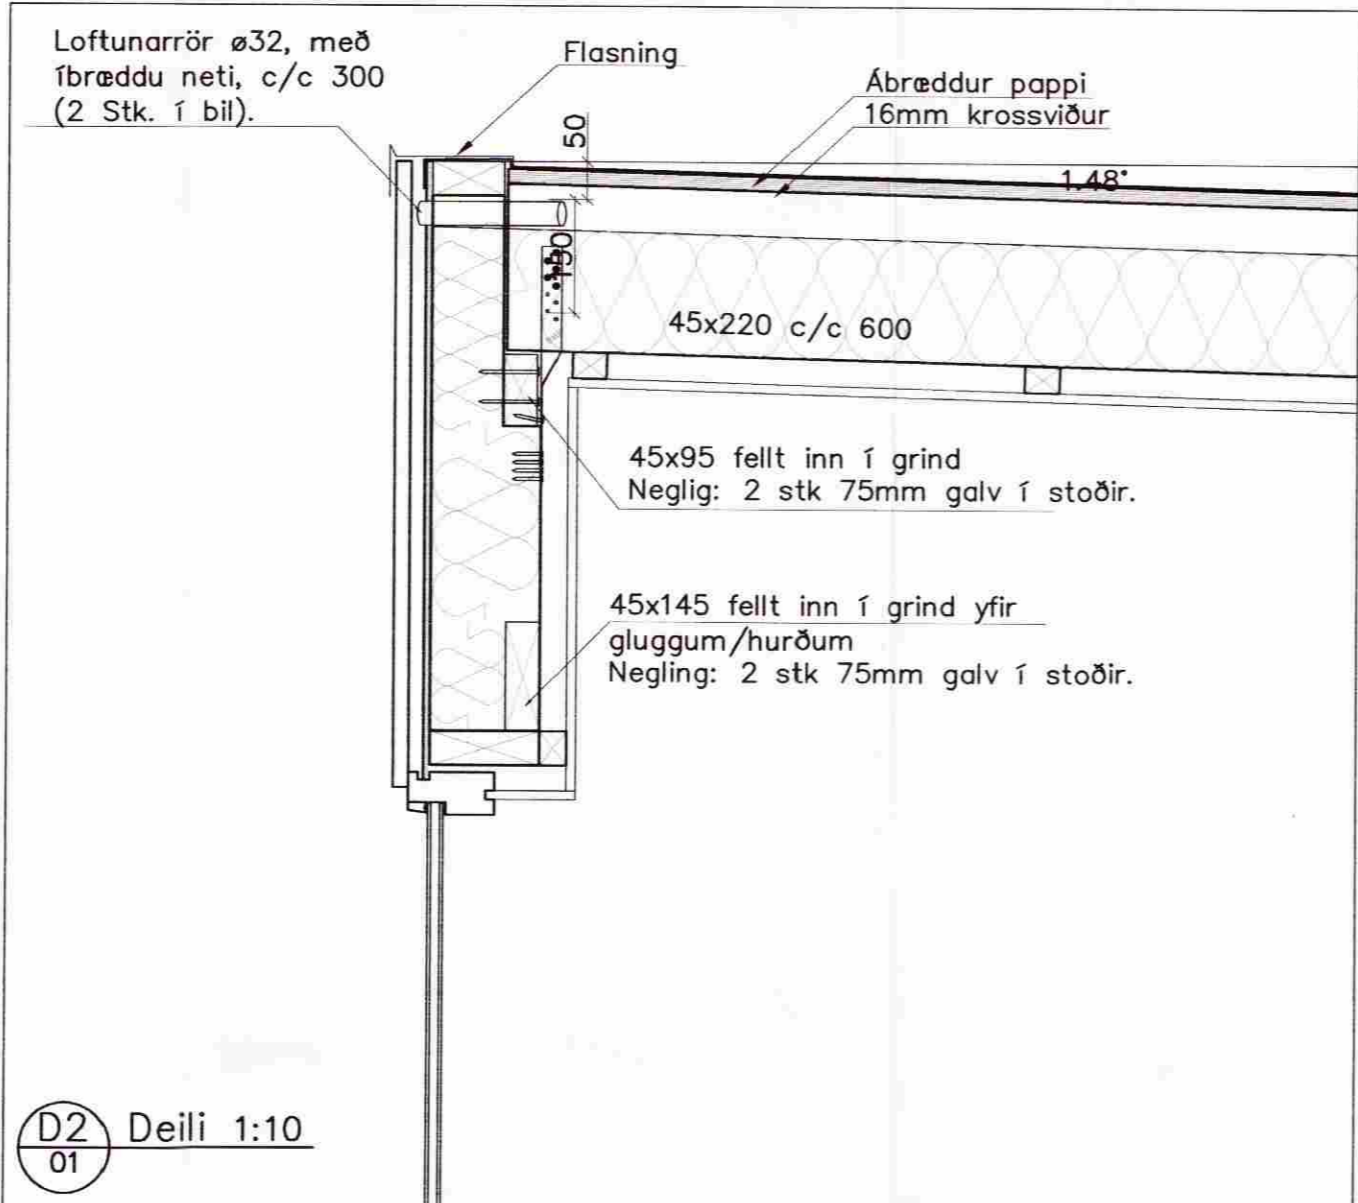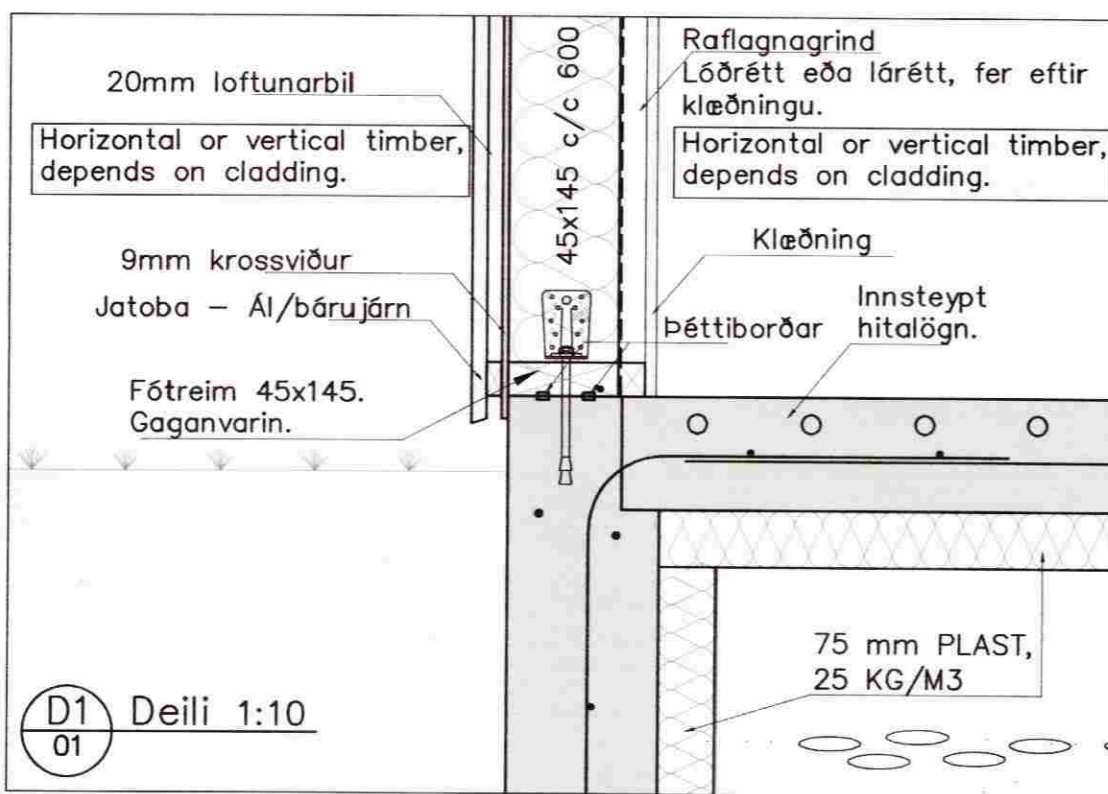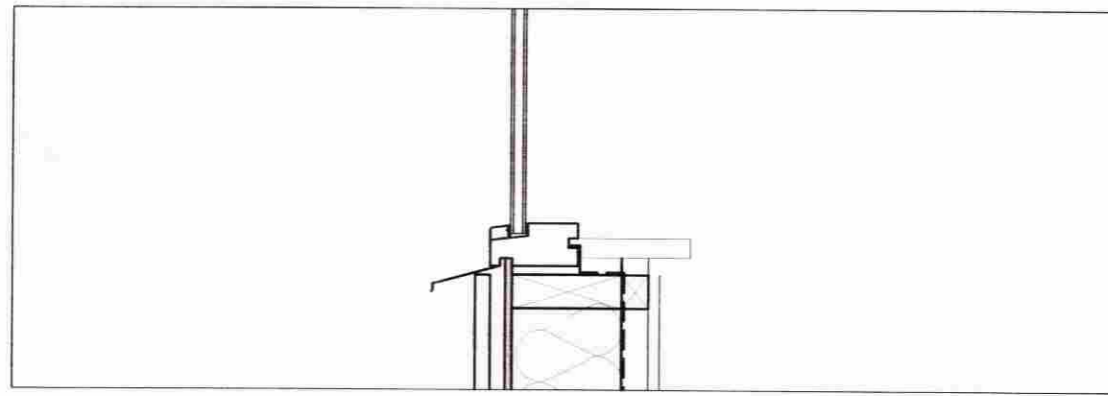

VERKFRÆÐIÞJÓNUSTAN EHF
SKEIFAN 19 · 108 REYKJAVÍK · Sími: 517 9050 · Netfang: jong@teknik.is ghan@teknik.is

RETTI VERKS:	Kiðjoberg - 168 77 Grímsnes- og Grafningshrepp	VERKNÚMÉR:	08.105	DAGS:	04.12.2008
RETTI TEKNIÐGAR:	Aðal- og brunarvarmaruppdráttur	ÞRÓSAGER:	Tímurbúgús	GEYMSLUNR.:	A-01
ÚTLIT Deili		SAMBÝKTI:	Svarar M. Sigurjónsson 180867-3419	ÓTGAFA:	Frumútgáfa
MANNAÞ:	SMS	TEKNIÐGAR:	SMS	MÁLKV.:	1:100,10
		MÁLI:		TEKNIÐNR.:	A-02

Ólafur M. Sigurjónsson