
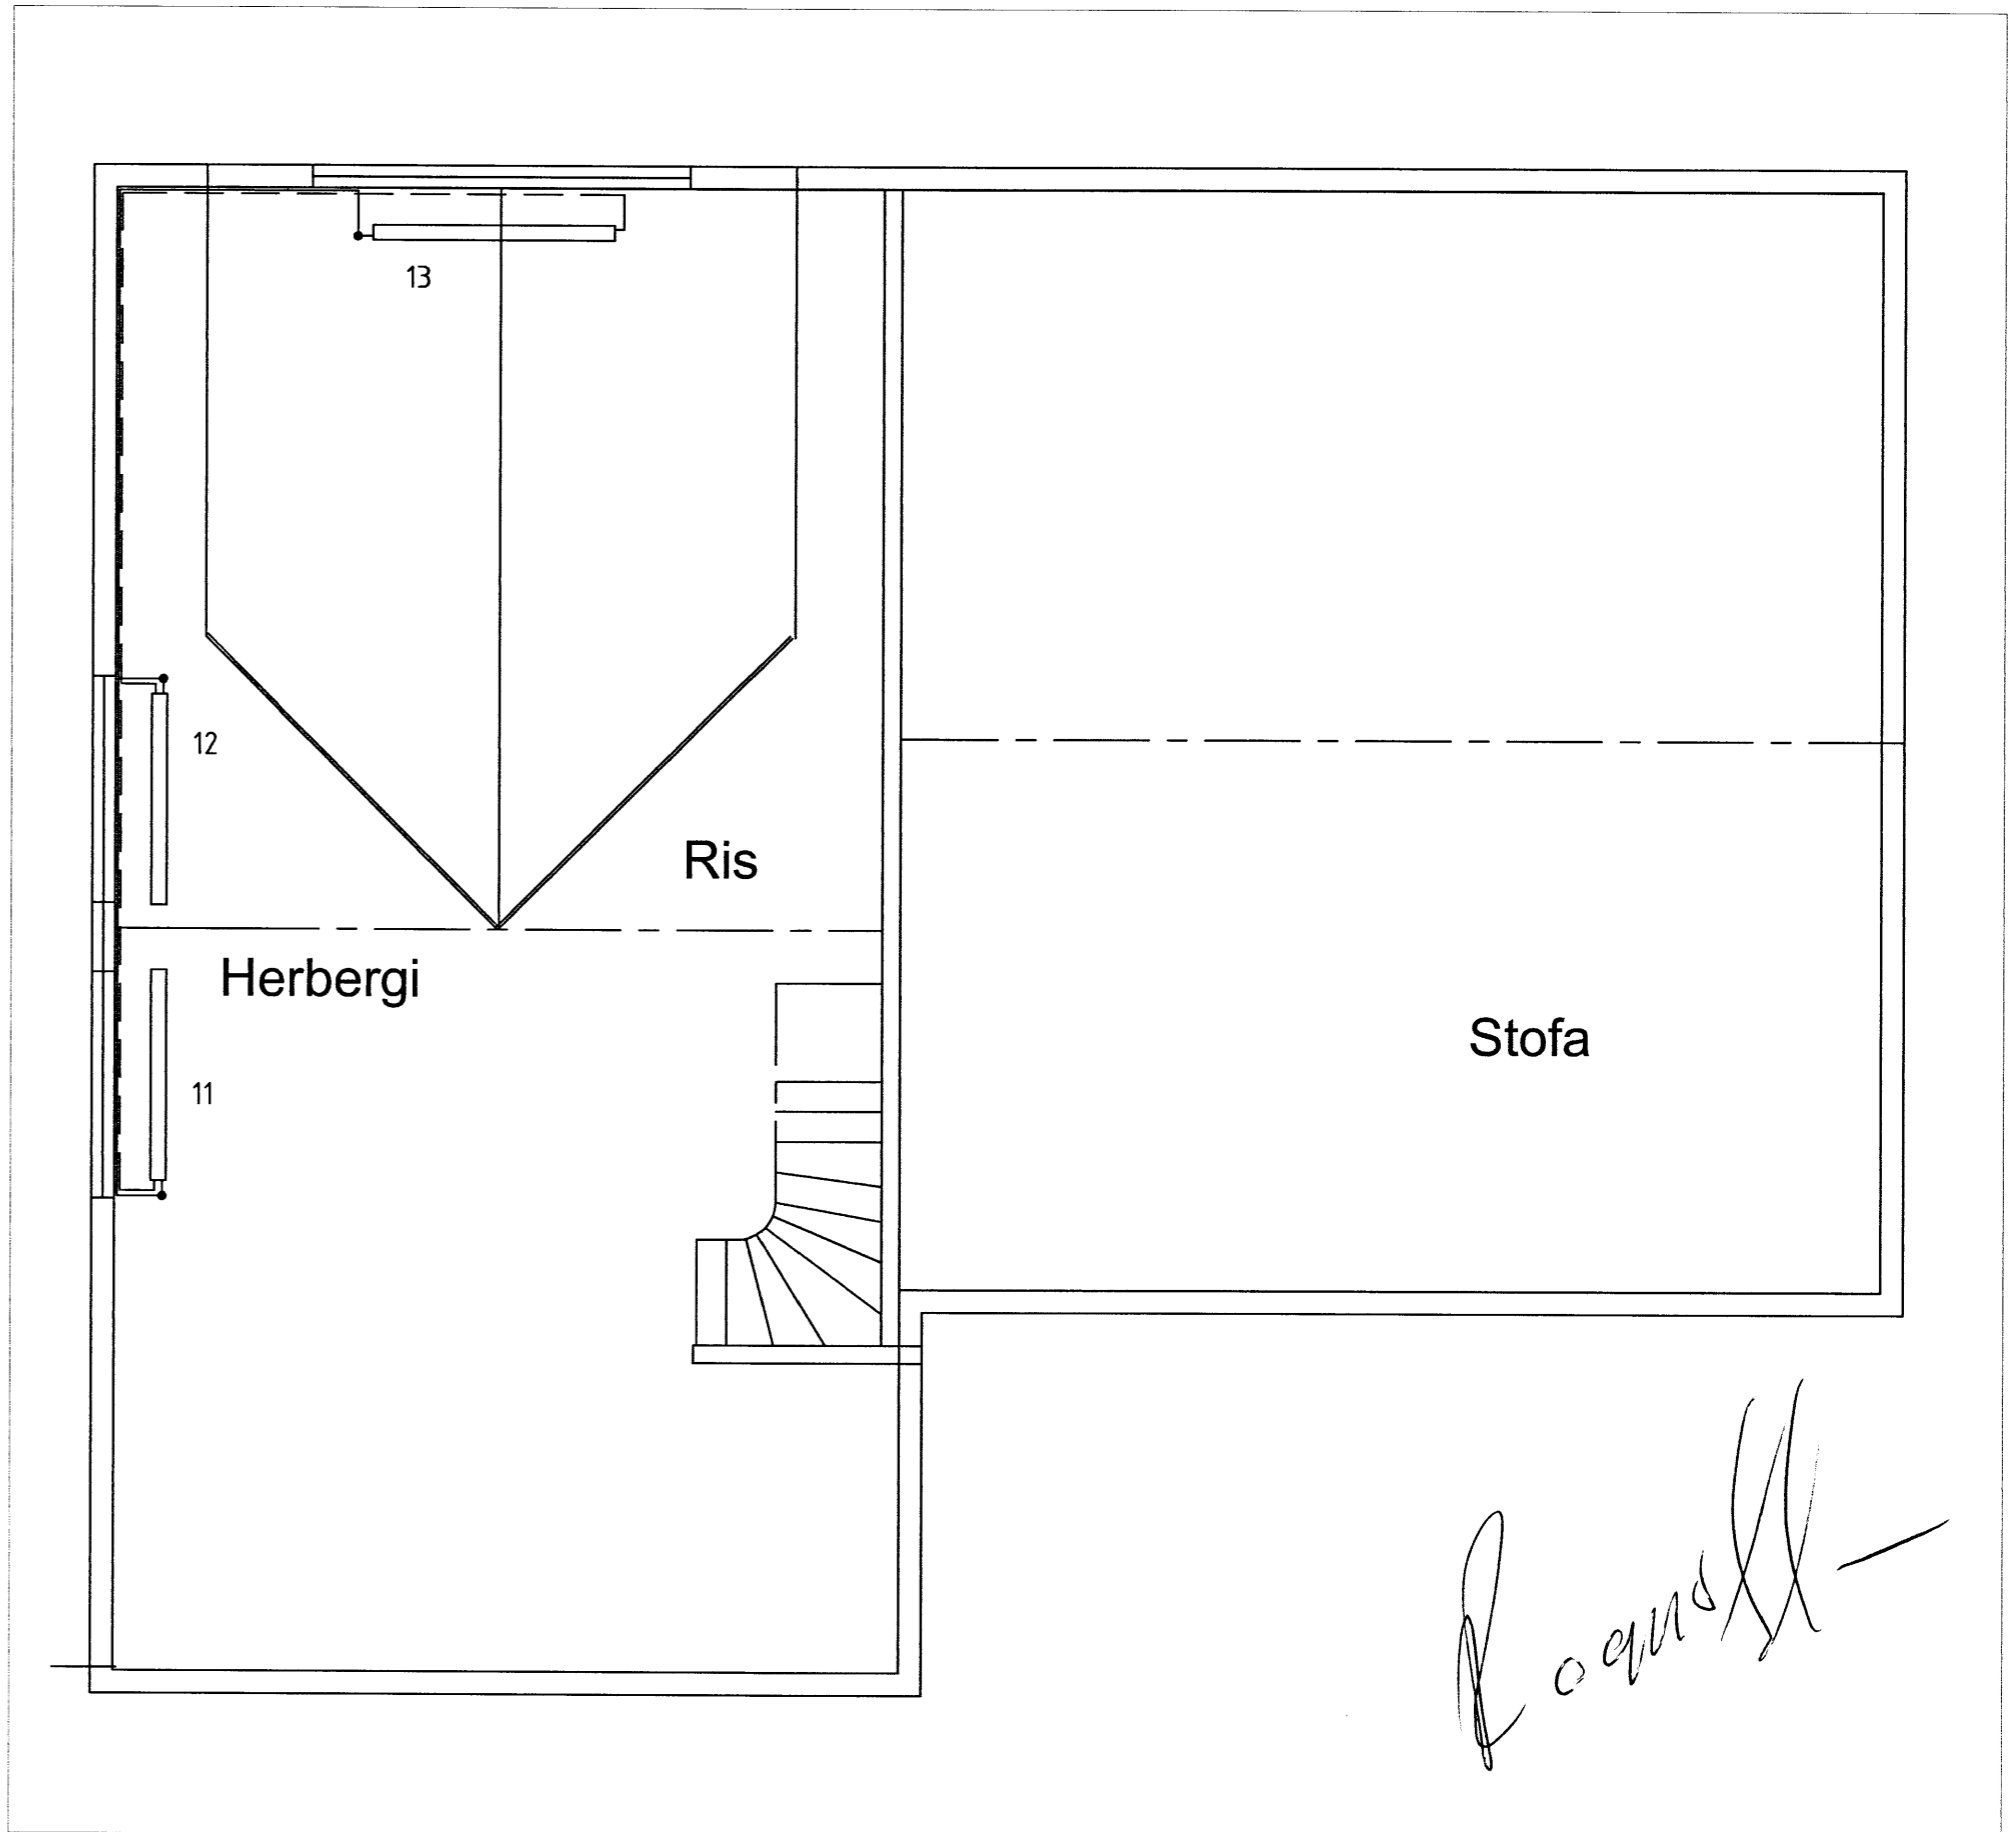


Skipulags- og byggingarfulltrúi Uppsveita bs.
Yfirfarið
 21 JAN 2014
Mr. Páll Þórunn
 Byggingarfulltrúi

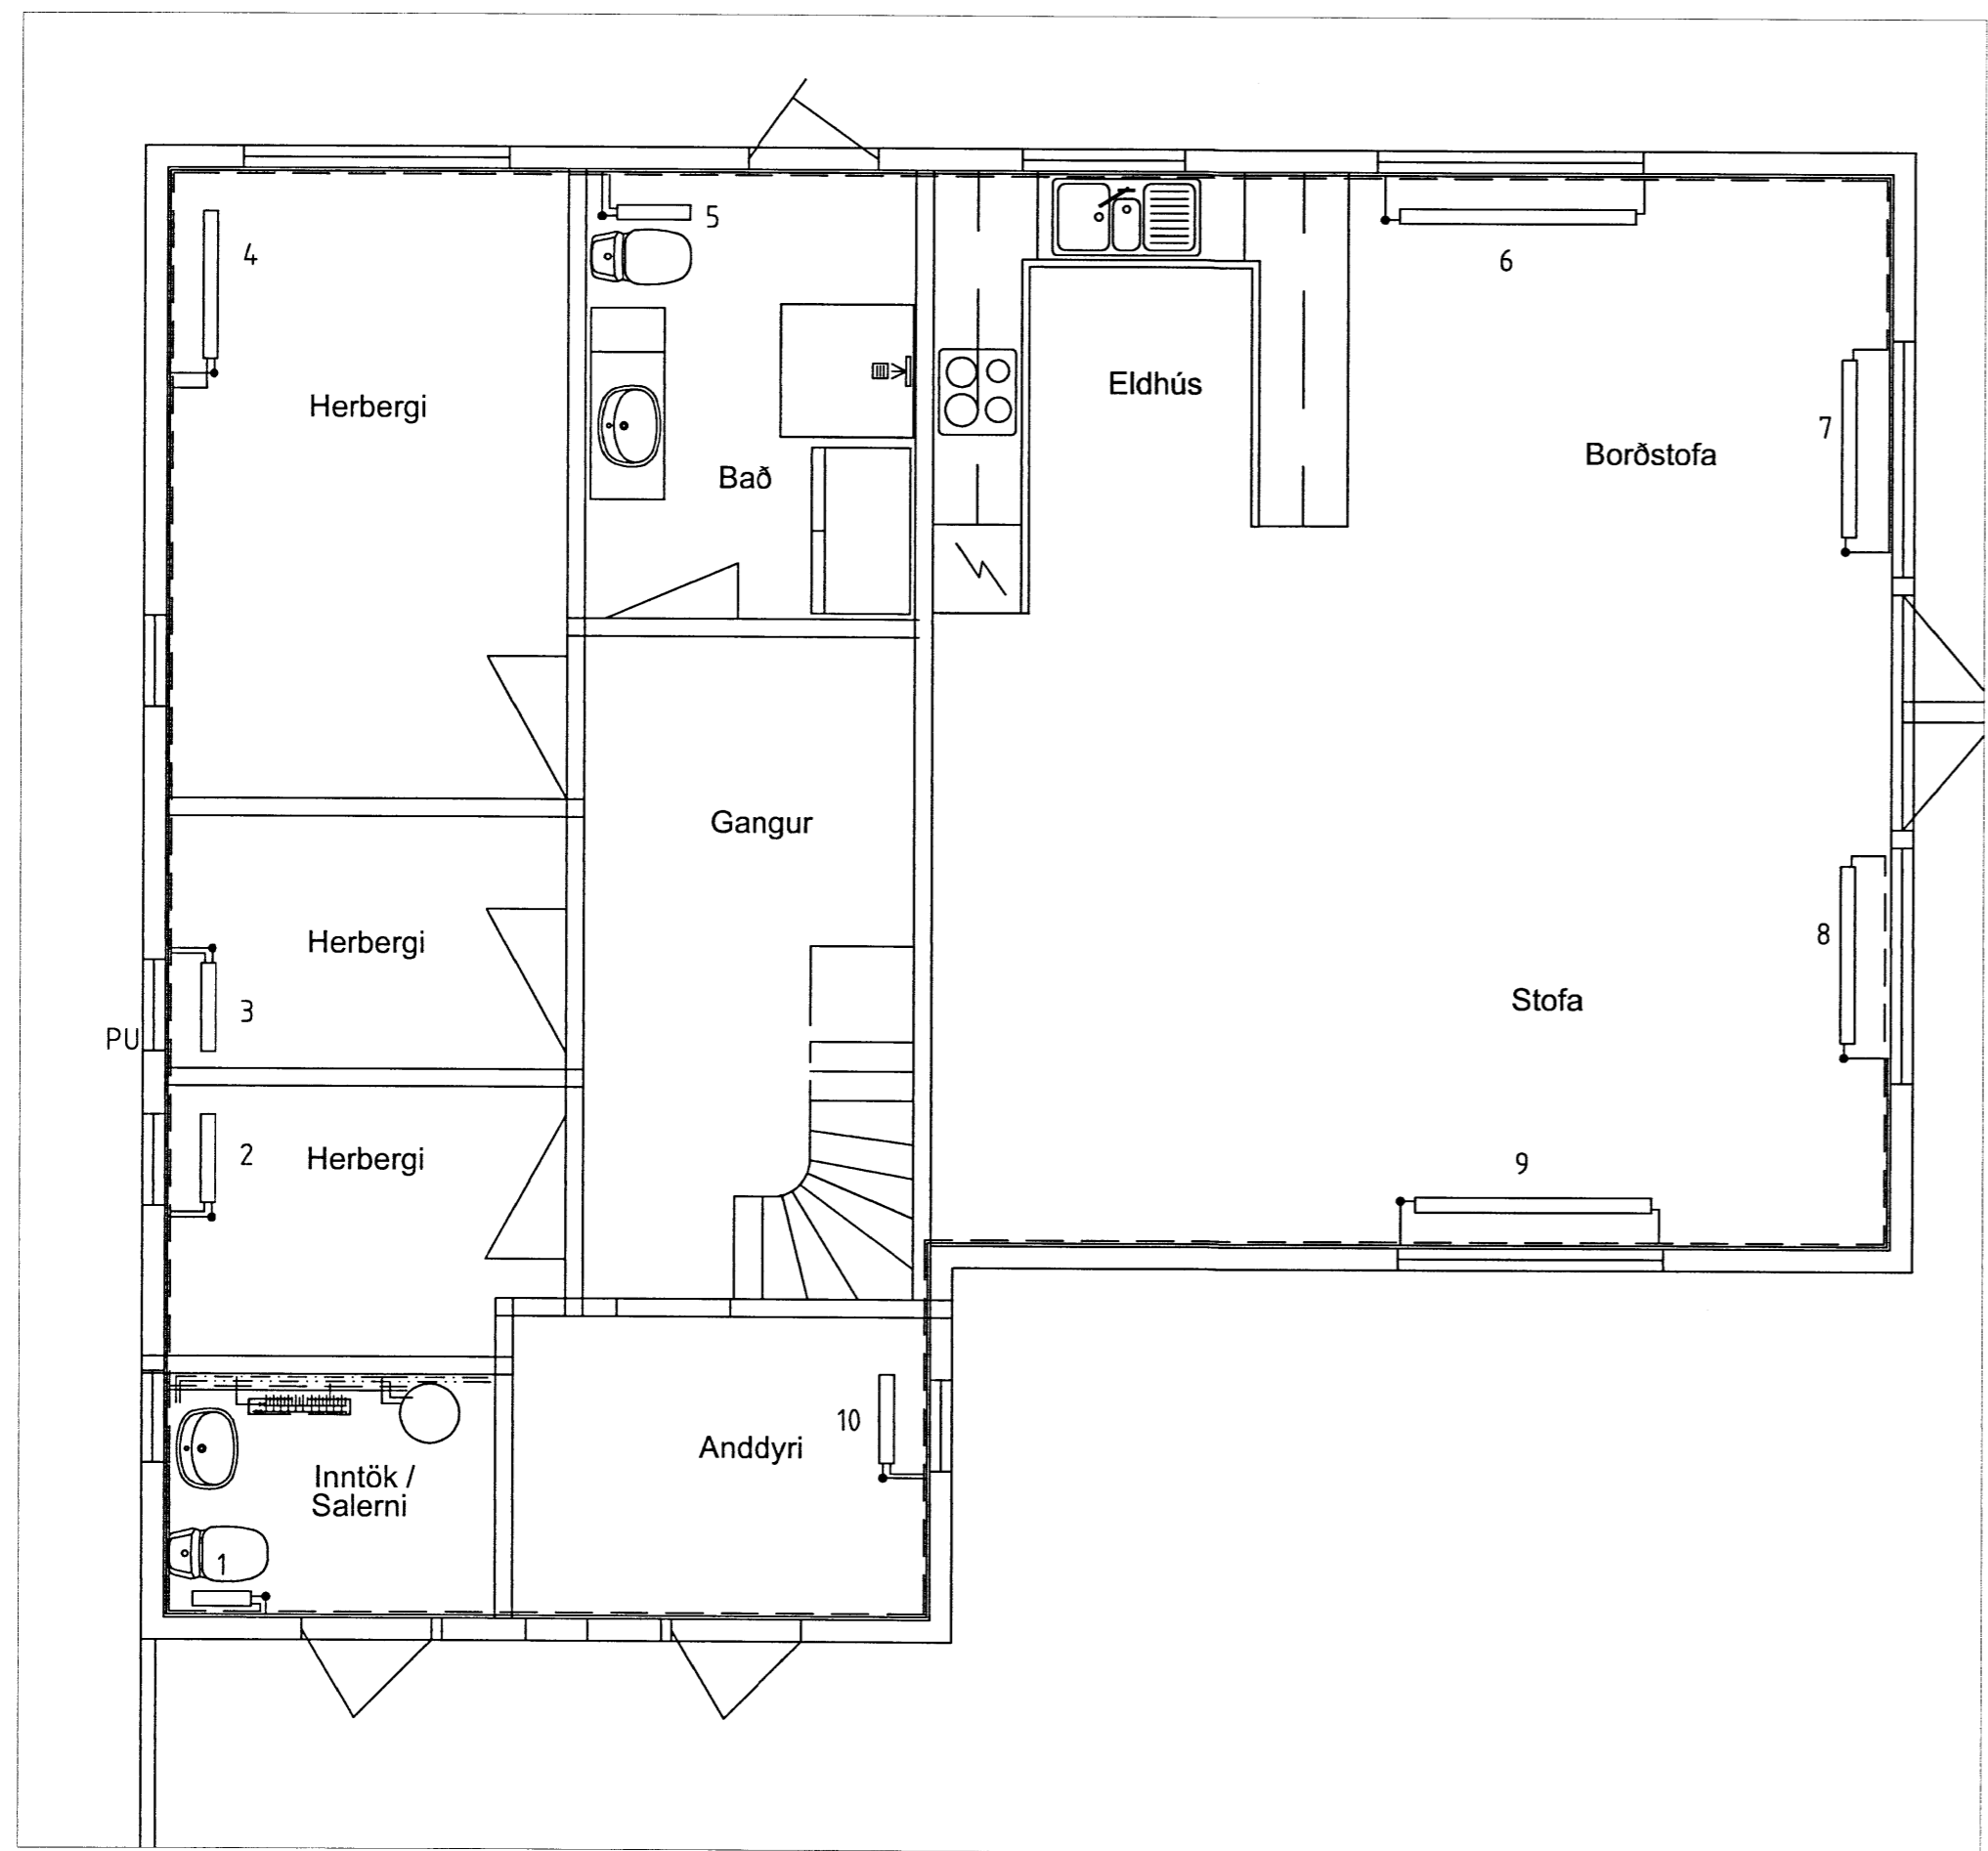

Ragnarr

Breytingar			Fristundarhús Kjöfberg Lóð 79 Grímsnes-og Grafningshreppi Árnassýslu.
Nr.	Dags.	Nafn	
			Tækniþjónusta Ragnars G Gunnarssonar ehf. Smíðjuvegi 11 S-544-5350 ragnargg@simnet.is
			Grunnmynd ofnakerfis..
			Mkv. 1:50 Nr. 24. Dags. 26.8.2013 kt.:110947-2839