



Samþykkt
31 JULI 2008
Byggingarfulltrúi uppsveita Árnessýslu



RAFHITARI RH113

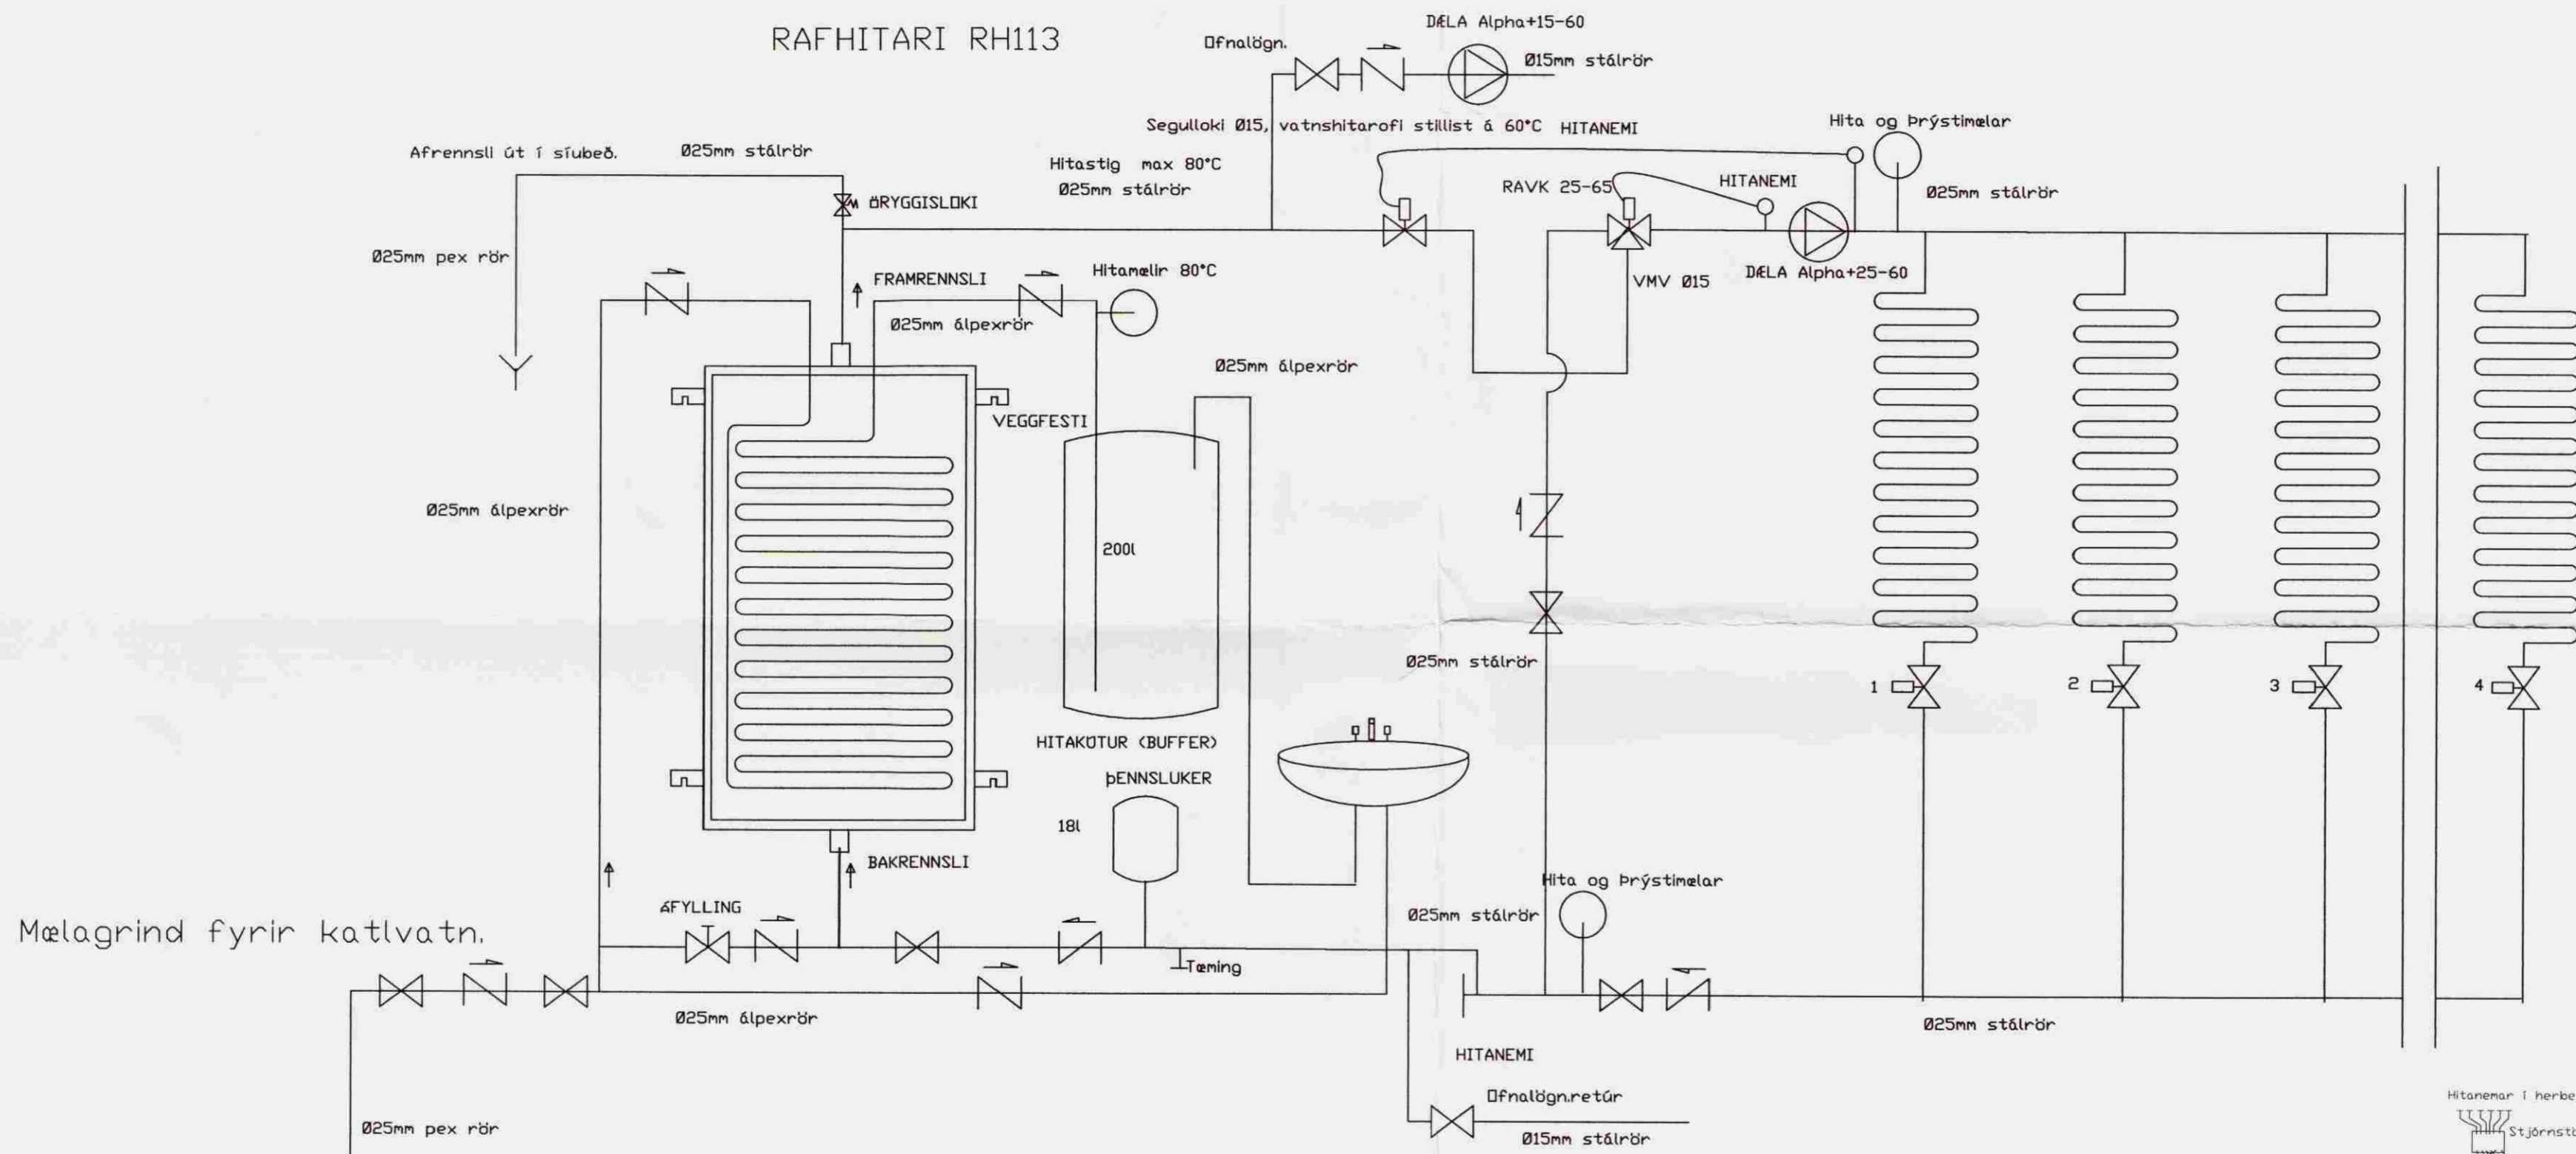

Sjá rúmyndir vatns og ofnalagna.

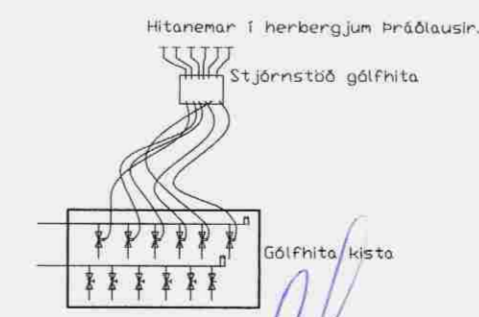

Breytingar		
Nr.	Dags.	Nafn

Frístundarhús Kiðjaberg 80
Grímsnes- og Grafningshreppi Árnessýslu.
Tækniþjónusta Ragnars G Gunnarssonar ehf.
Smíðjuvegi 11 s: 544 5350 ragnargg@eimnet.is

Mkv. 1:50
Nr. 20.
Dags. 6.6.2008
kt.:110947-2839

Tengigrind fyrir vatns- og hitakerfi.