
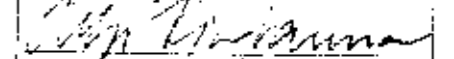
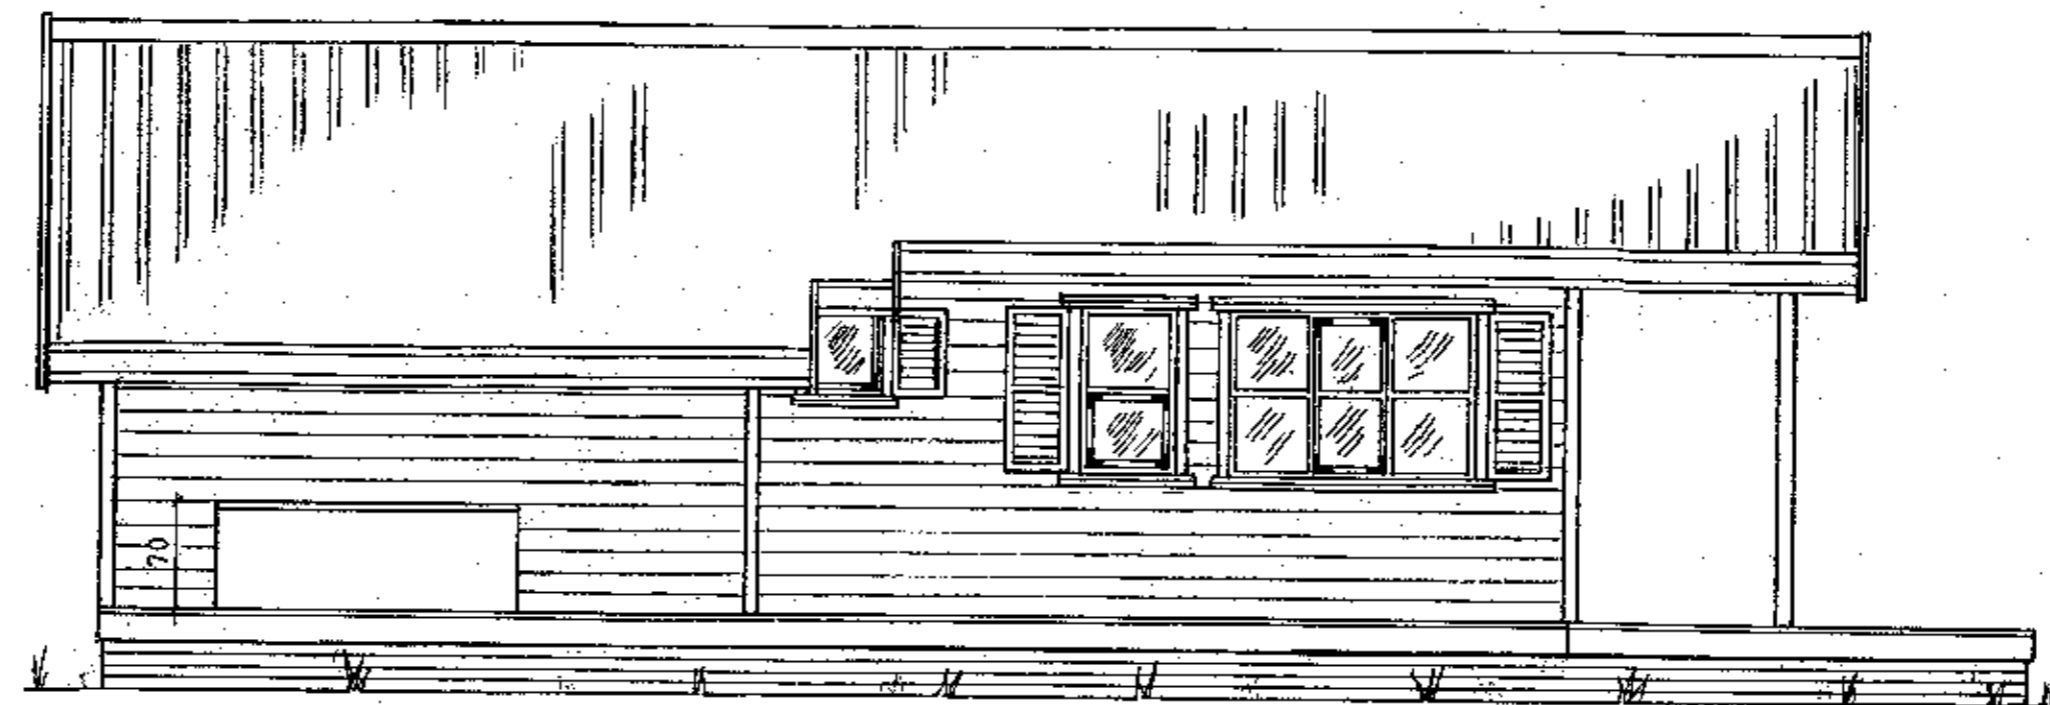


SAMÞYKKT

13 SEPT. 2011

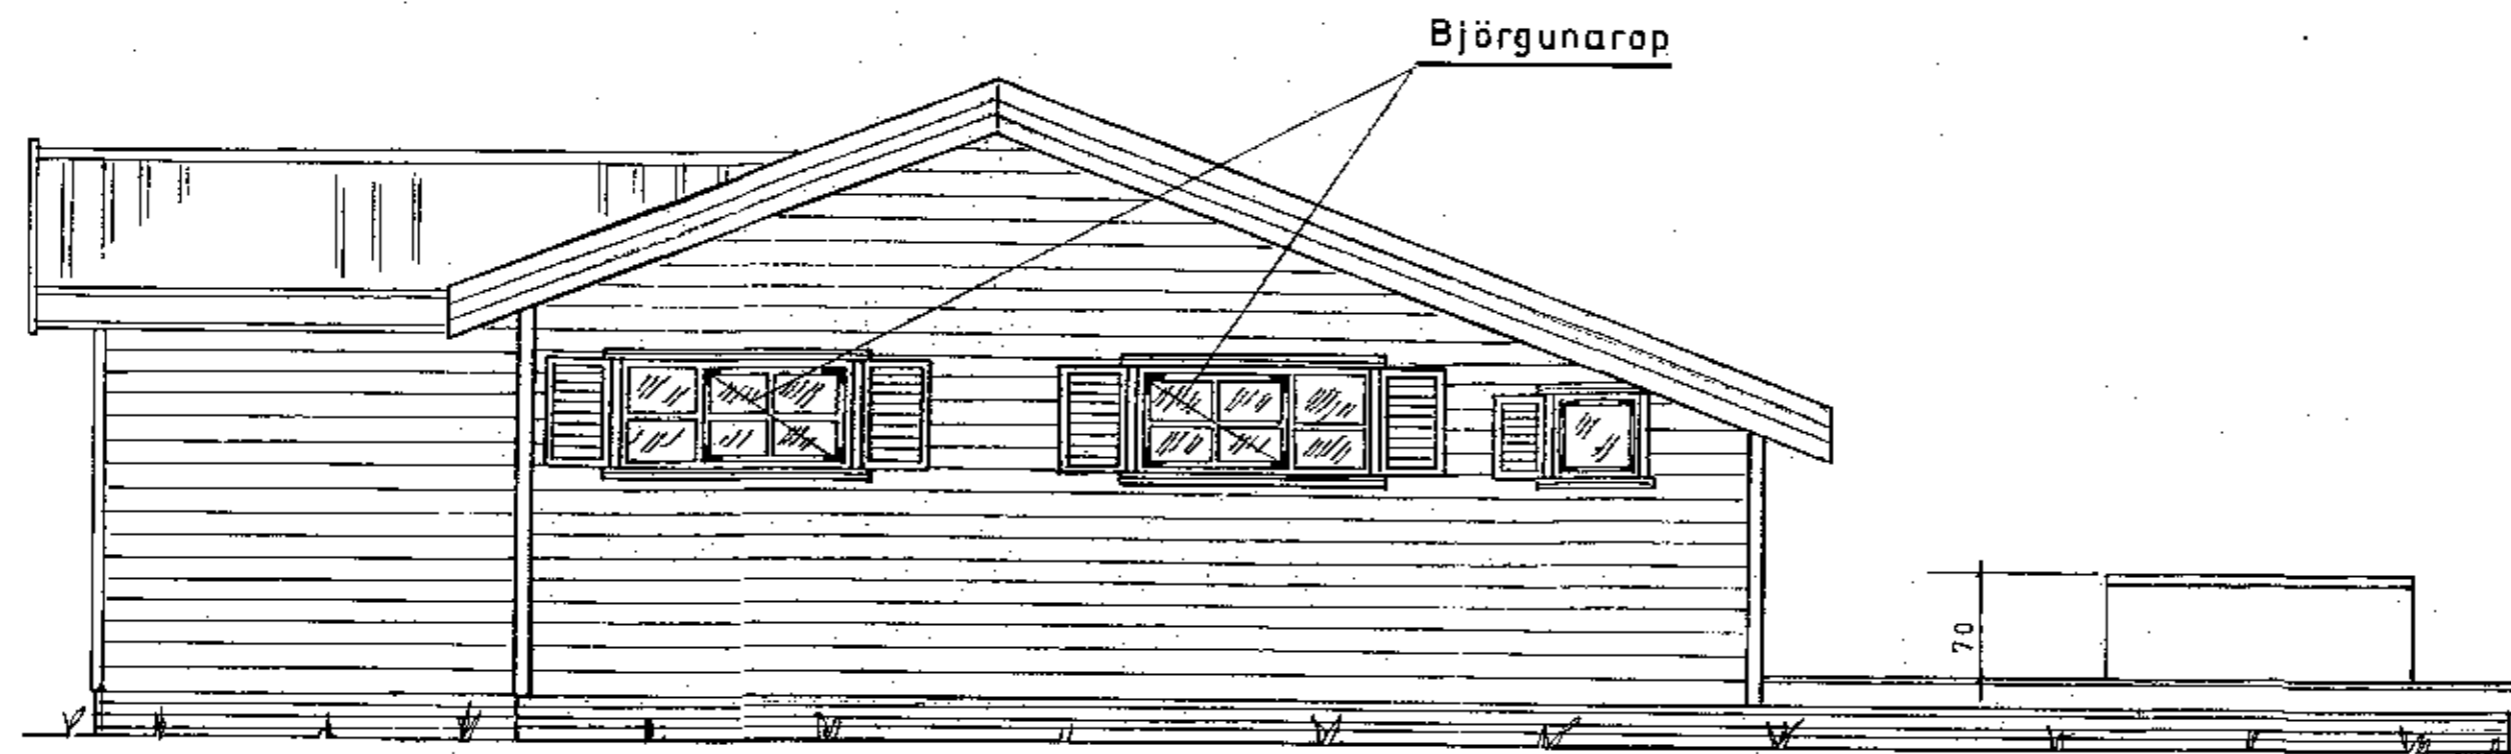

 Bygginguáttilgöngu-Árneseyja og Físchur

 Ath. Breyting 'a': stækkun á húsi um 11,2m² (hjónah.) ágúst '11 *LP*

Mkv.: 1:50

Dags: okt, '03


Nr. 109-1-1 a

 Sumarhús í landi, 'Midengiss' Grímsness og Grafningshr.
 Árnessýslu Lóð nr. XXIII við Braut. Landsstærd 11.386 m²
 Eigandi: Snorri Sigurdsson kt.180154-4939

Útlit II

TEIKNIVANGUR

270733-2559

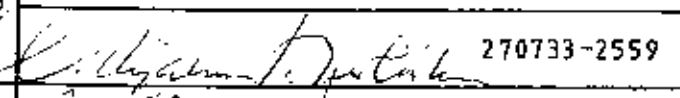

 Ádalmynd

201032-4829