


GRUNNMYND 1:50

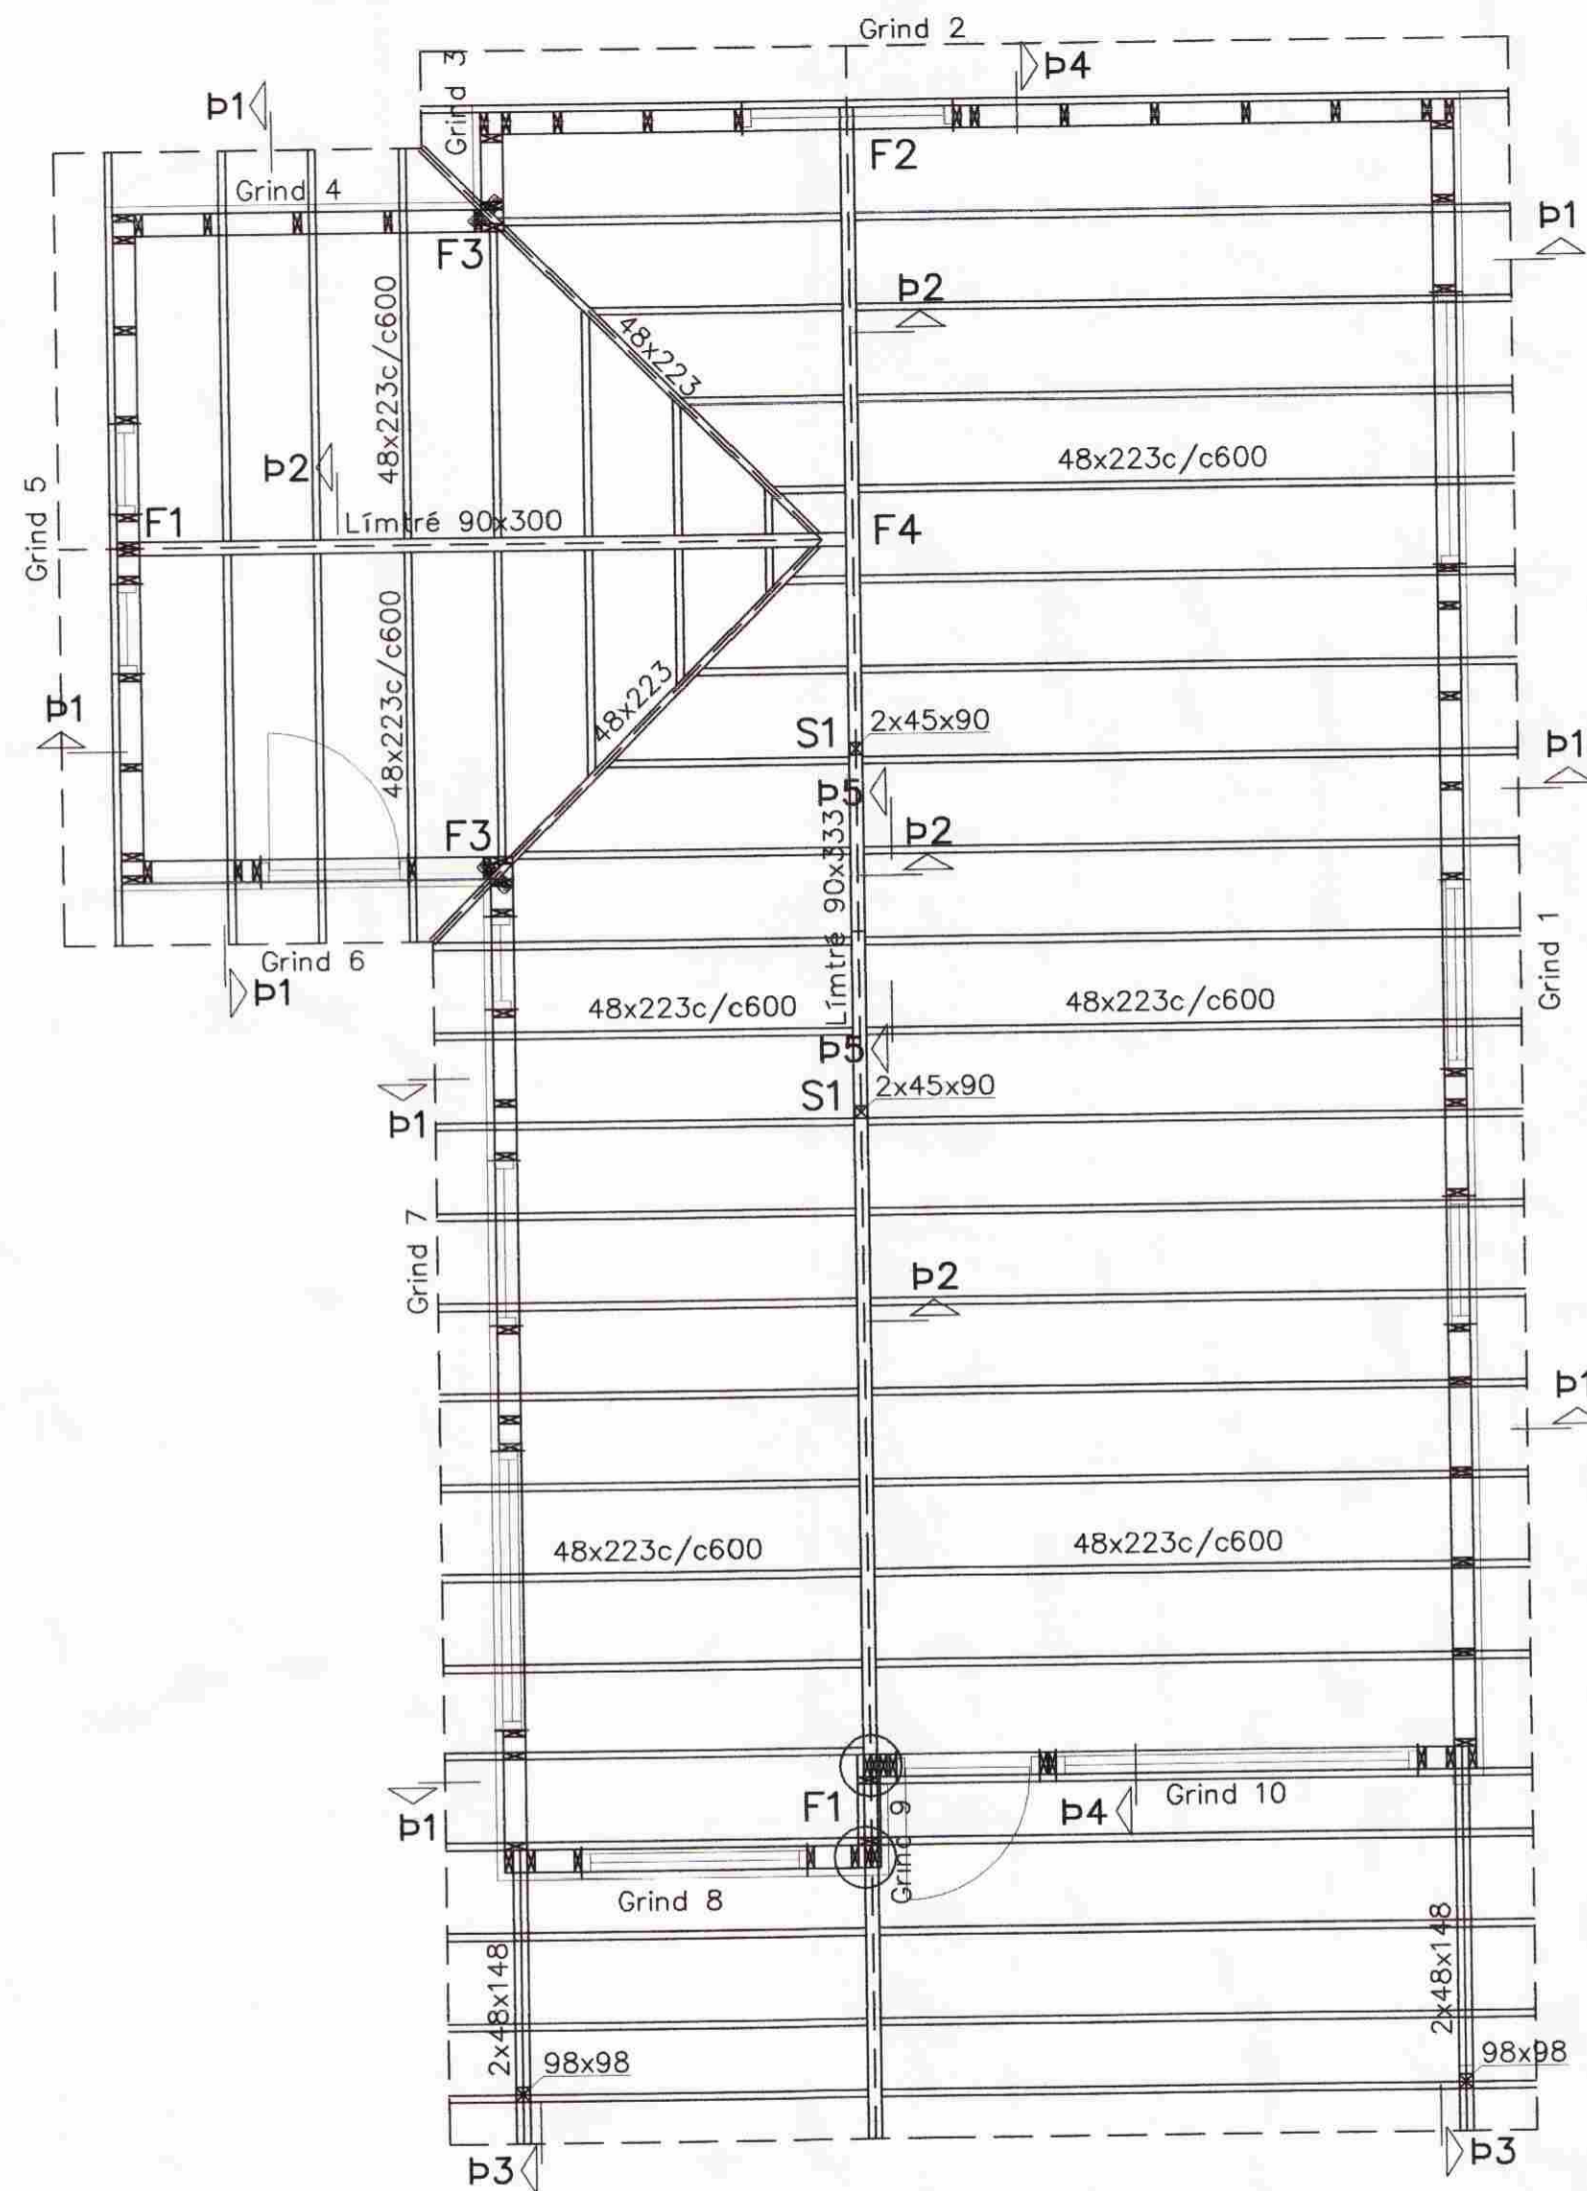

13 OKT, 2008

Byggingafulltrúi uppsv. Amessýslu og Flóahf.

Breytingar			KJARRENGI 3, Í LANDI MIÐENGIS	
Nr.	Dags.	Nafn		
			Verkfræðistofa Þráinn & Benedikt Laugavegi 178, 105 Rvk. Sími: 553 1770, 568 7775, Fax: 568-7701 Netfang: verkfraedistofa@verkfraedistofa.is	HBS T HS S M 1:50 Nr. B101
			Burðarvirki veggir og Þak	Dags. maí '08 080149-3609 080638-4839 HBS

Samp. Jón Luðmúndsson