
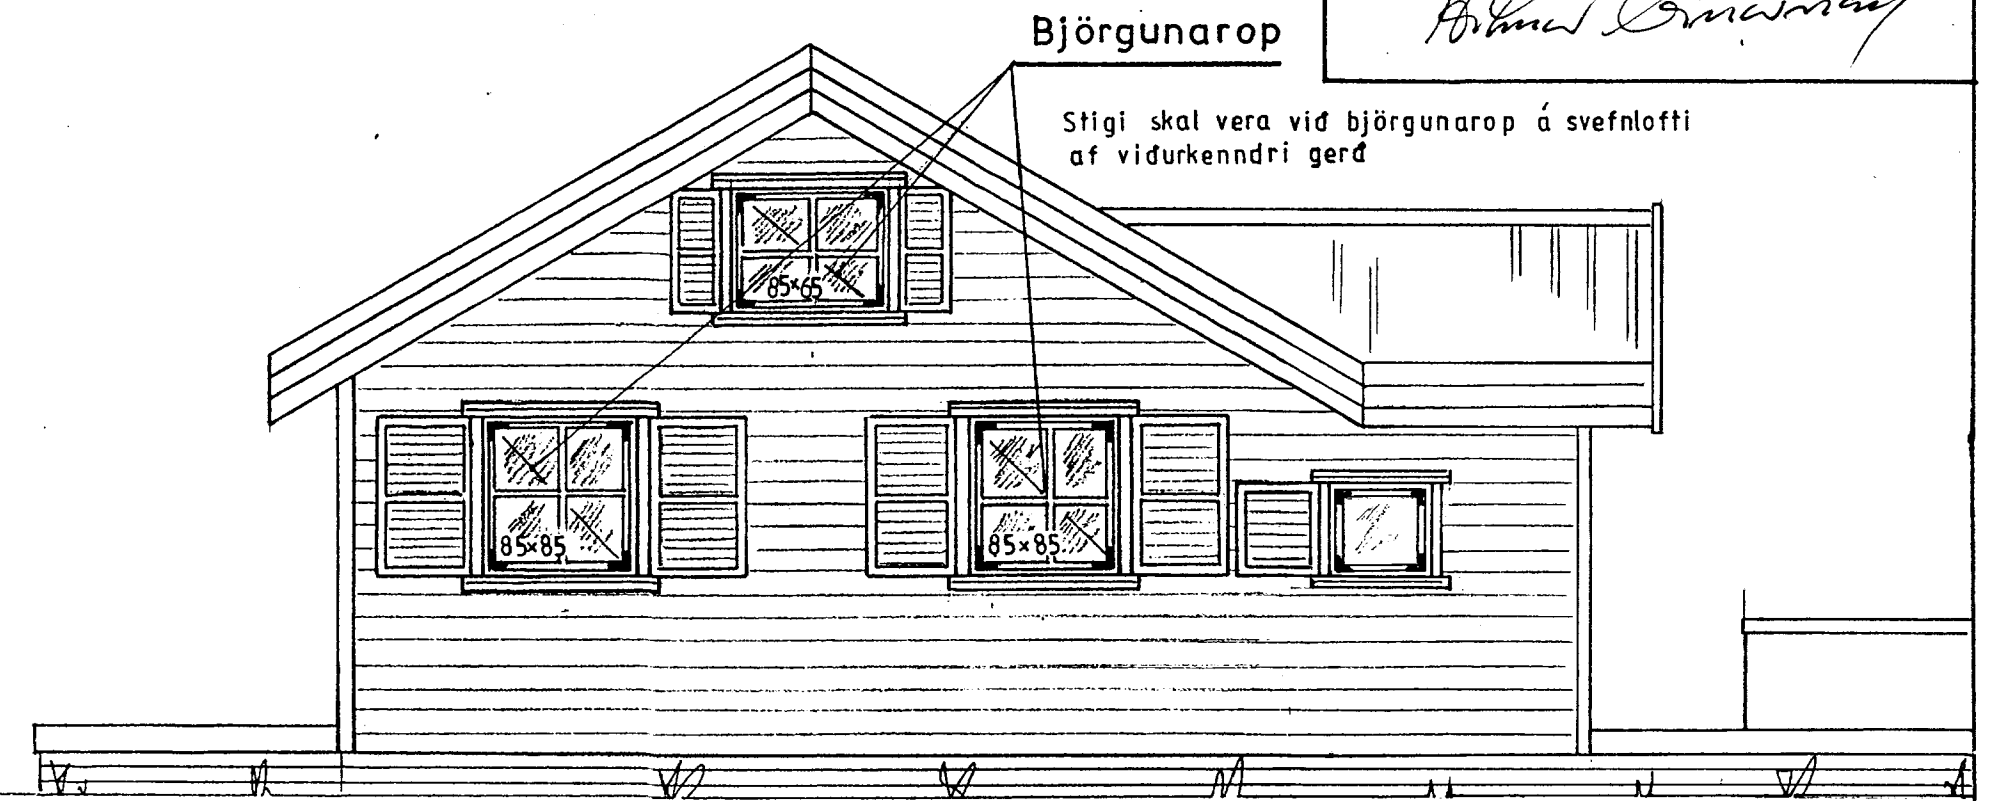



Smíð 17.05.2005

*Hilmar Þinnarson*

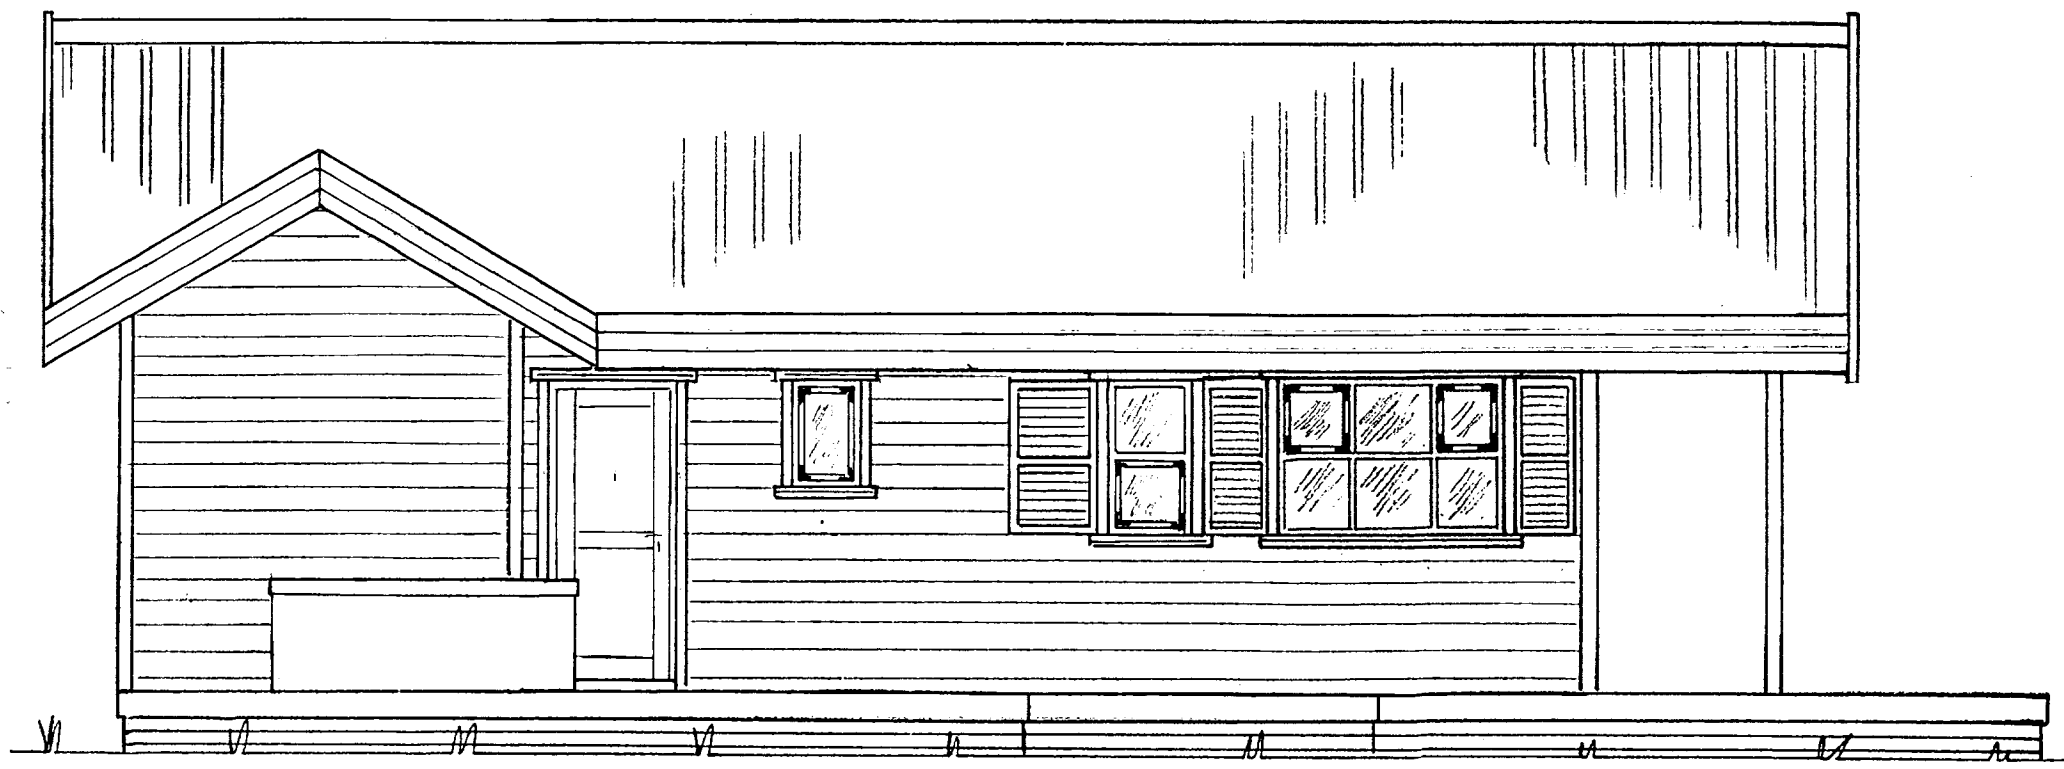


Björgunarop

Stigi skal vera við björgunarop á svefnlofti af vidurkennri gerð

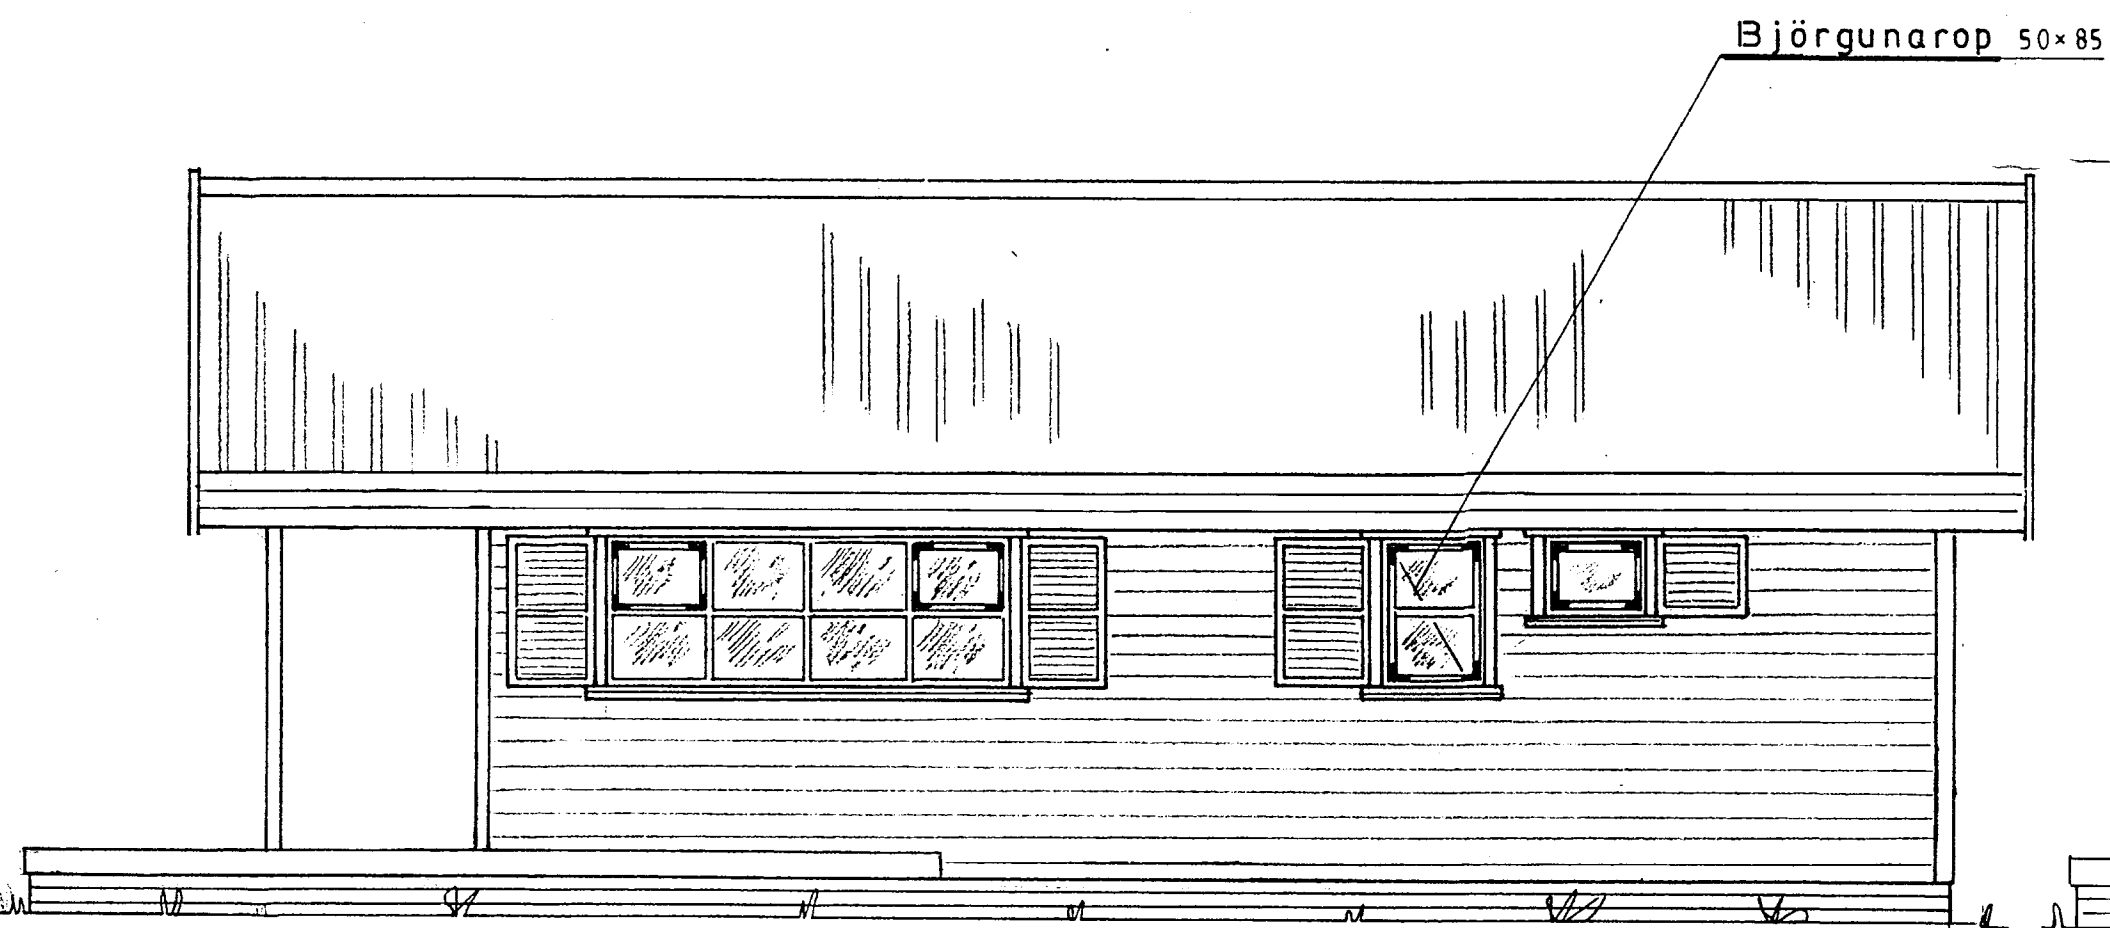

Björgunarop 50x85

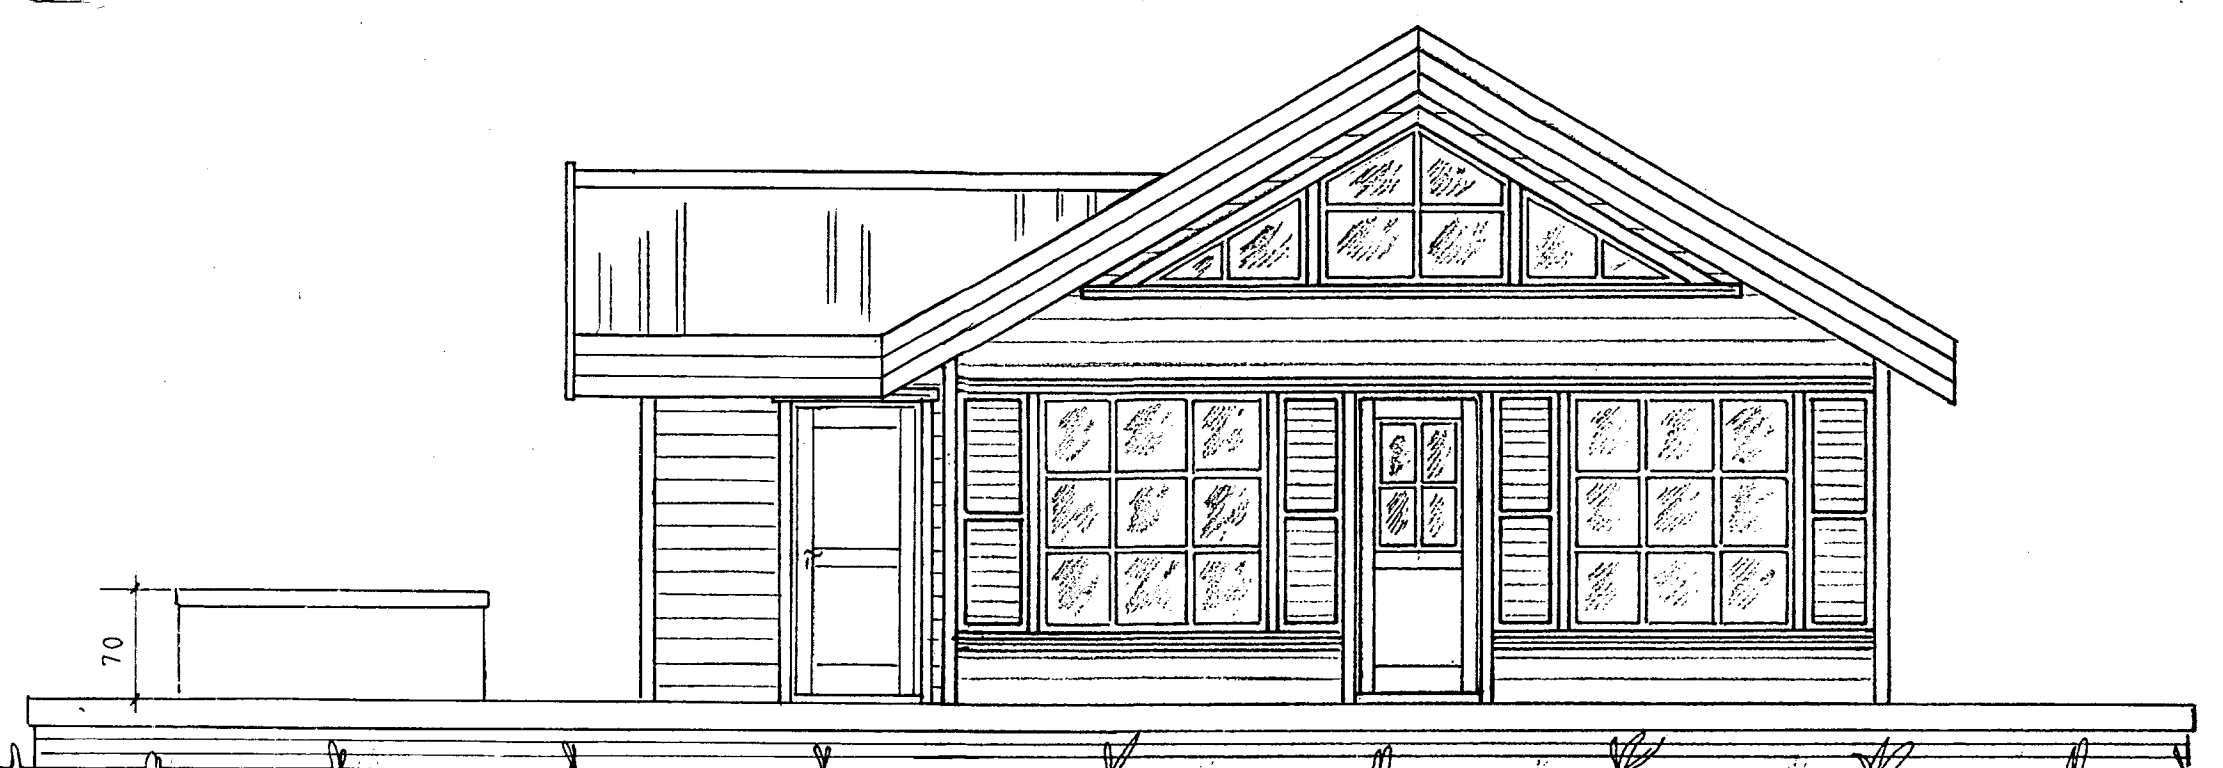

70

Mkv. 1:50	Sumarhús í landi 'Midengis' Grímsness og Grafningshr. Arnessýslu. Lóð nr. 26 Kerhrauni.	TEIKNIVANGUR
Dags. apríl '05	Eigandi: Gunnar Þór Magnússon kt. 240457-2109	<i>[Signature]</i> 201032-4829
Nr. 121-1	Útlit	