




Skýpings- og Byggingarfréttir Uppsveita bs.
 Yfirfarið
 09 FEB. 2015
Stu. Guðni Þósson
 Byggingarfréttir

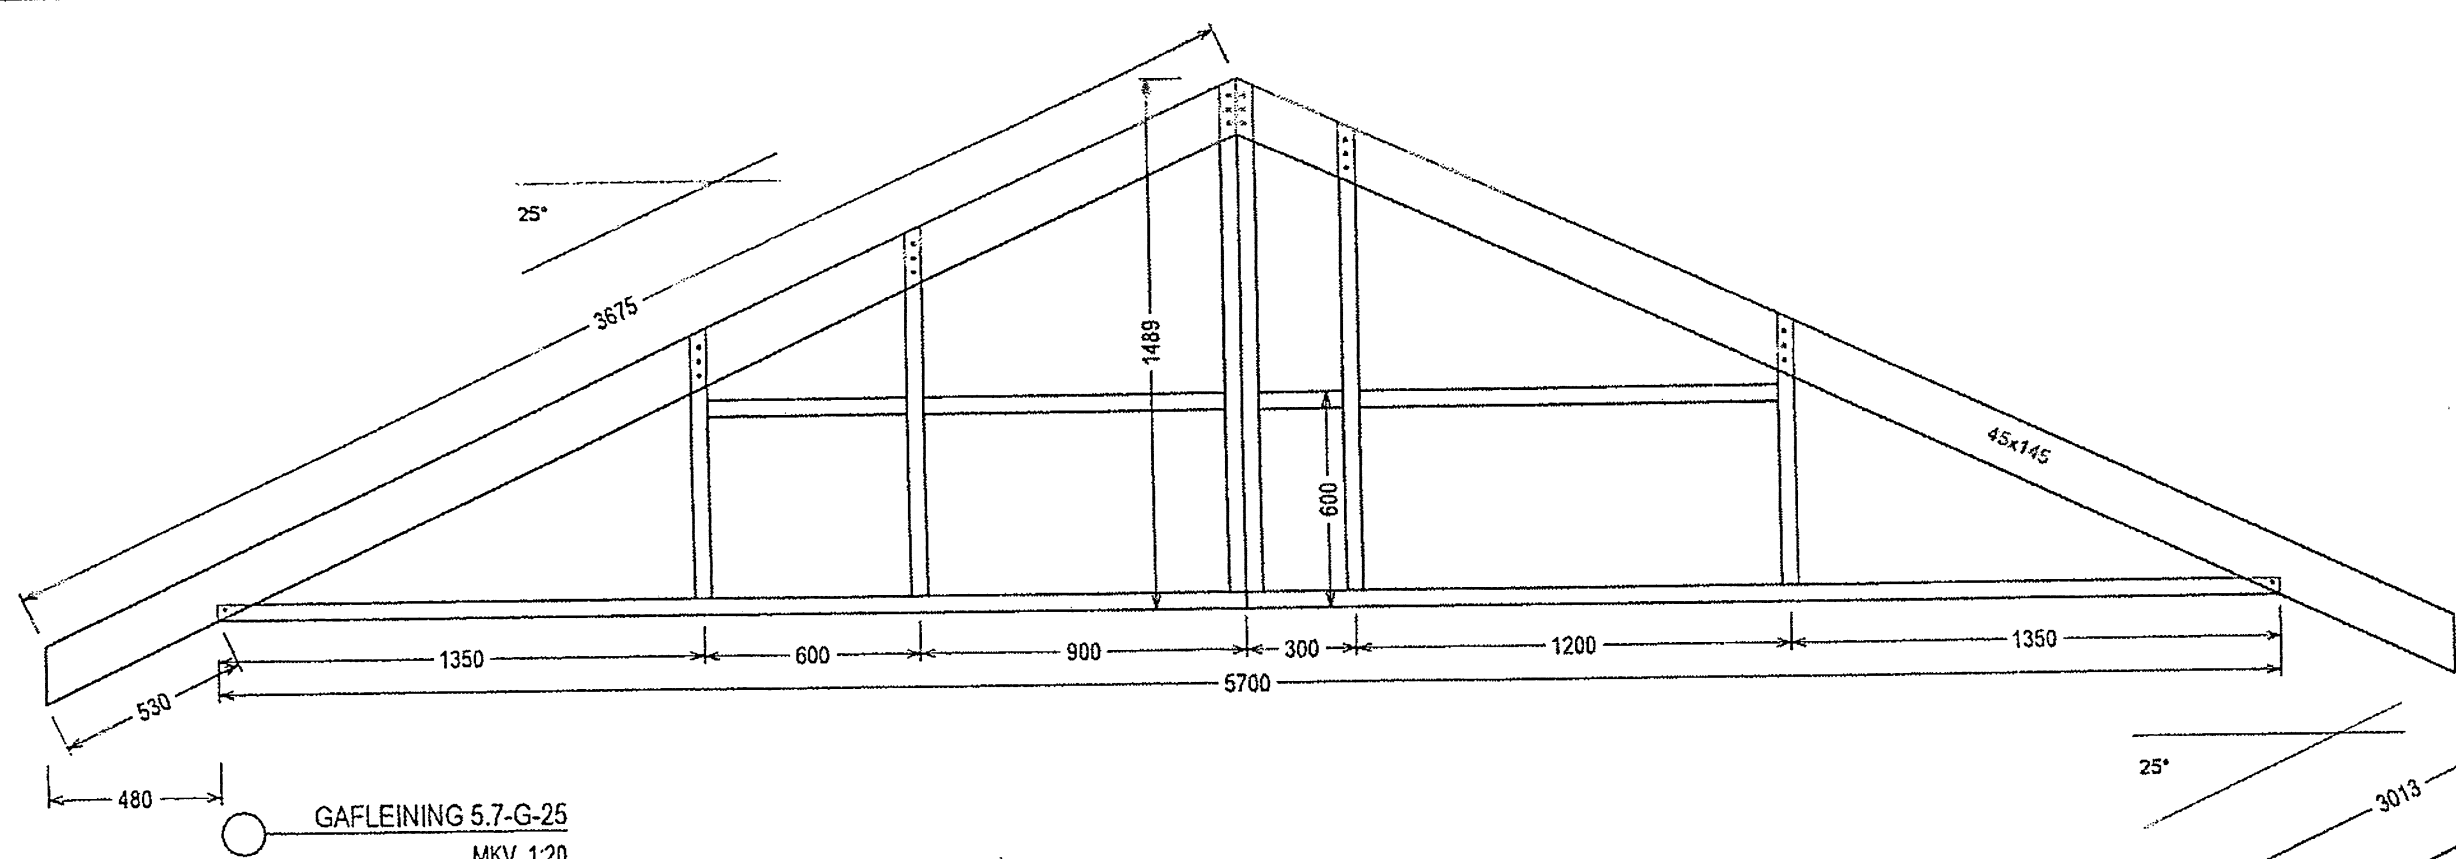


GAFLEINING 5.7-G-25
MKV. 1:20

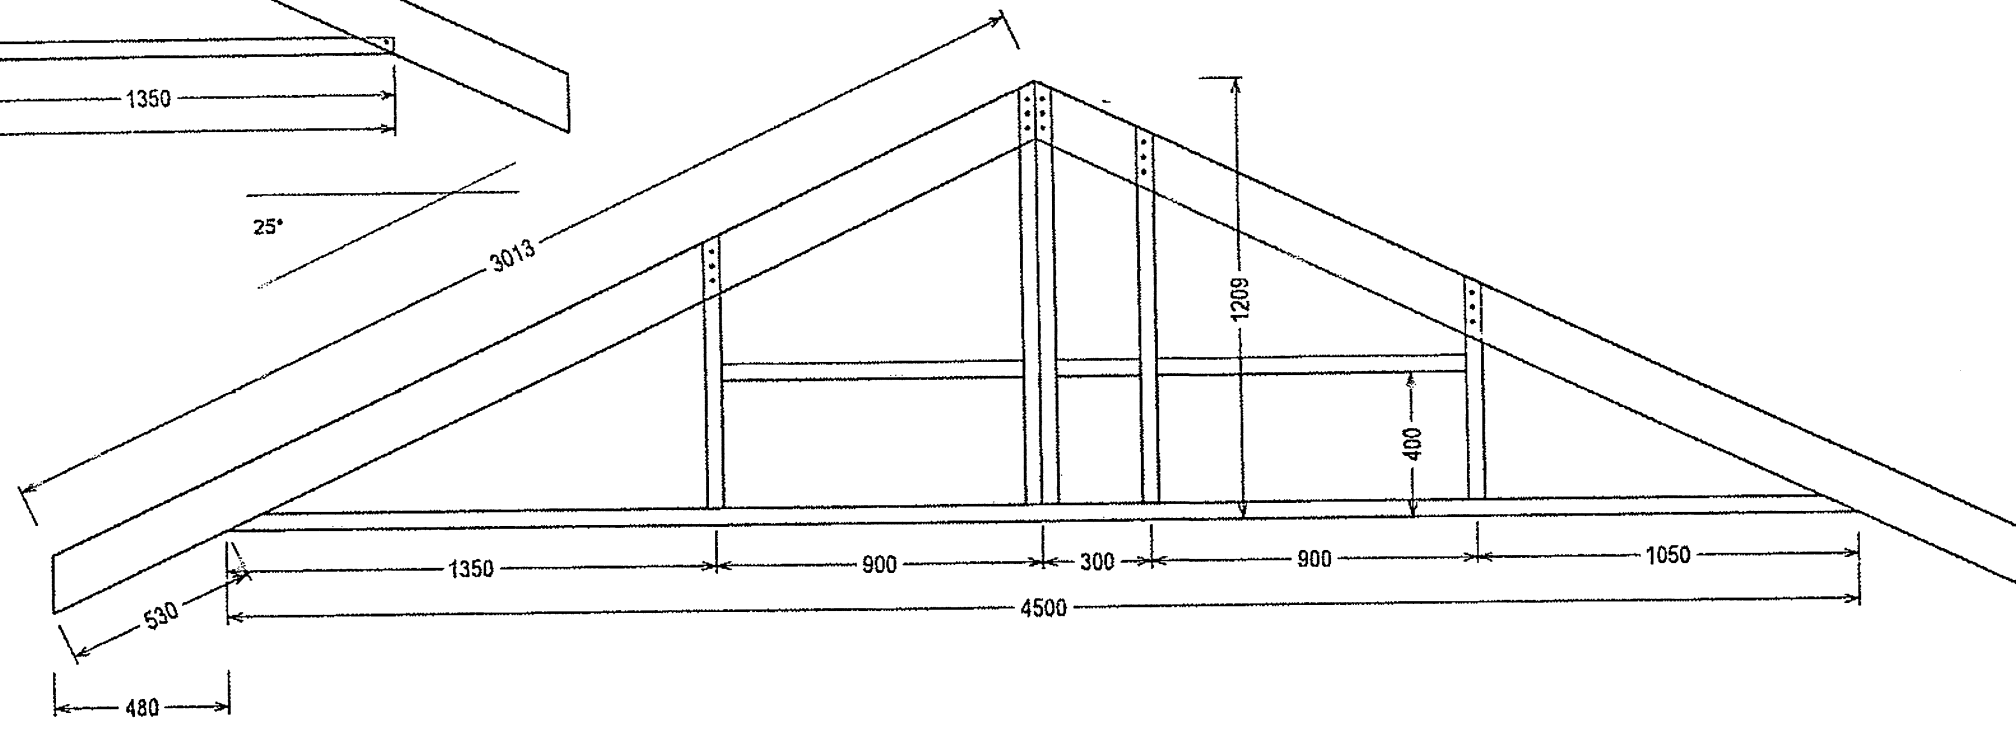


GAFLEINING 4.5-G-25
MKV. 1:20

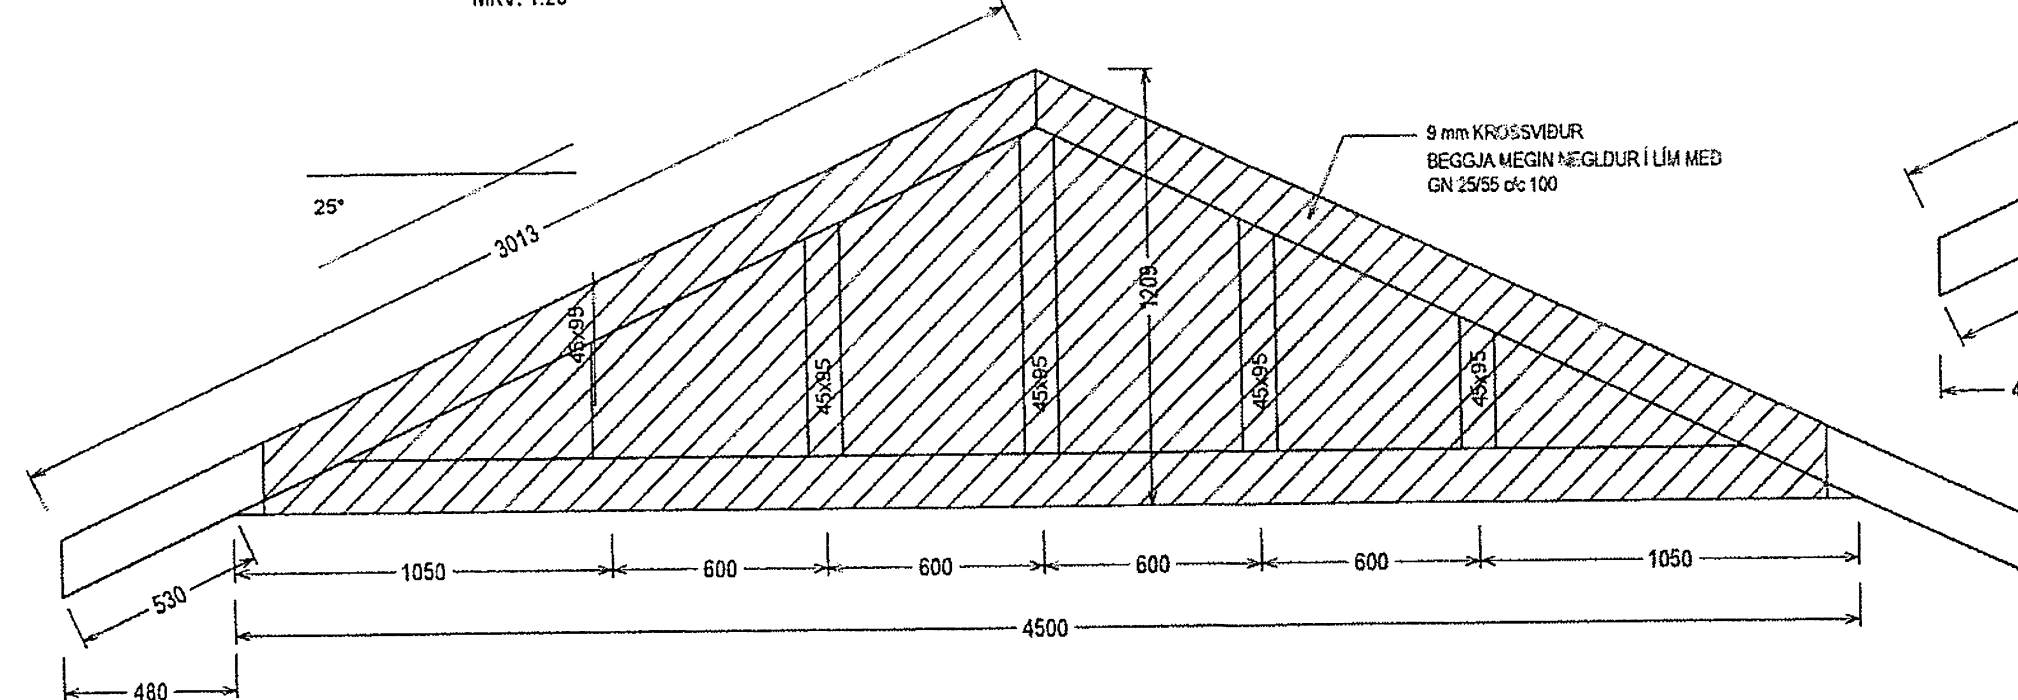


SP-450-25-K
MKV. 1:20

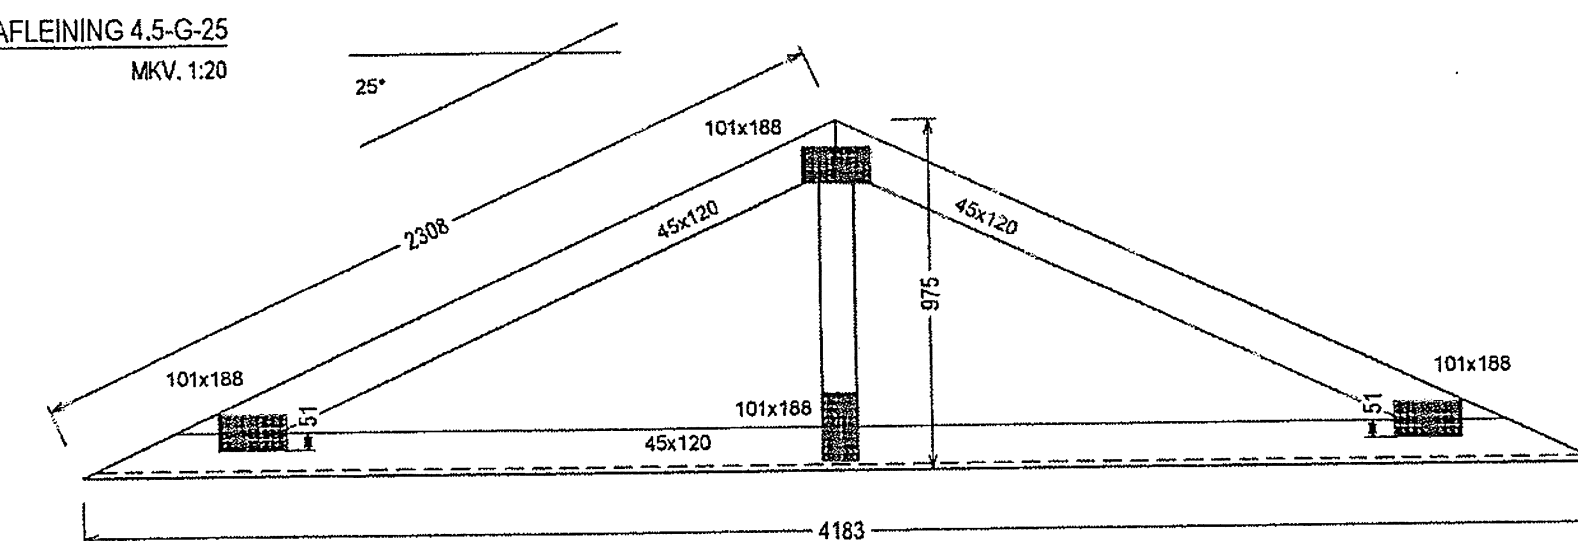

SP-1
MKV. 1:20

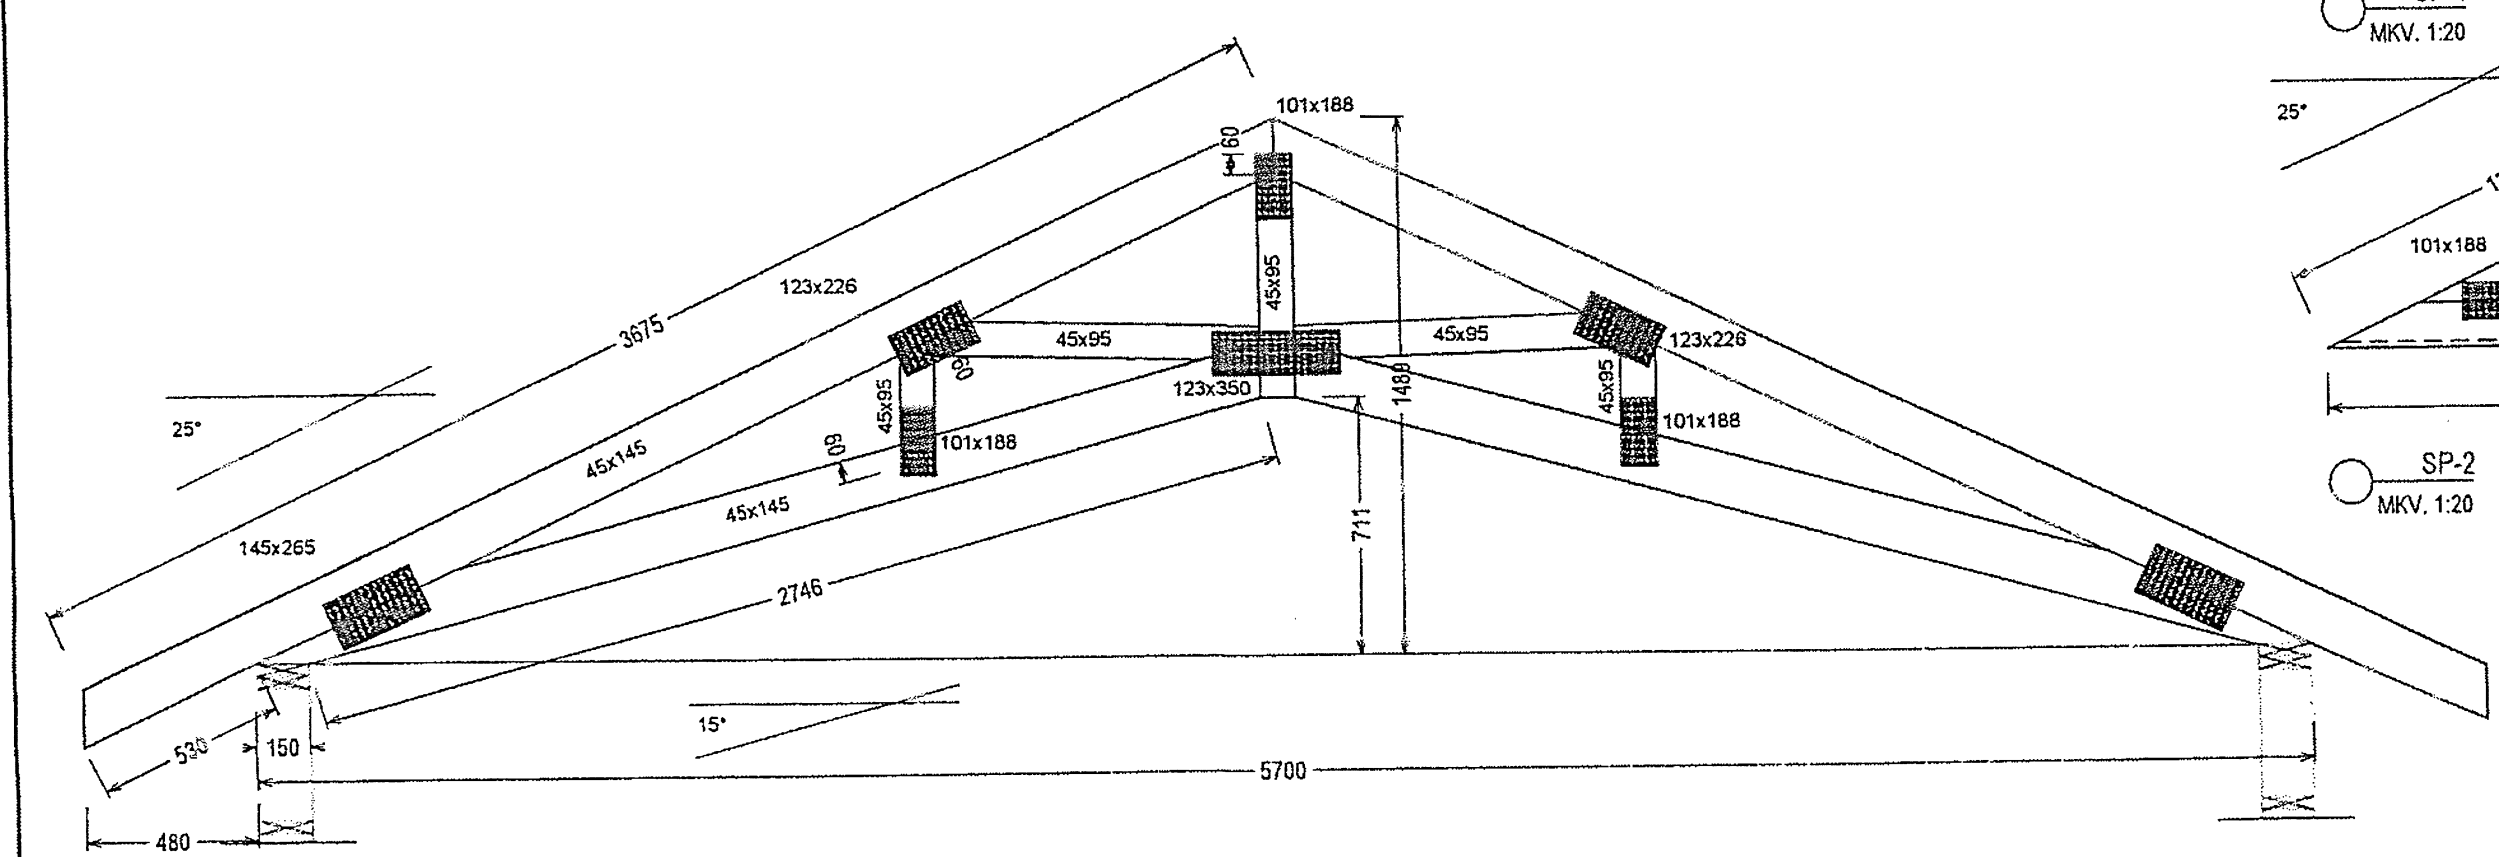


SK-570-25/15
MKV. 1:20

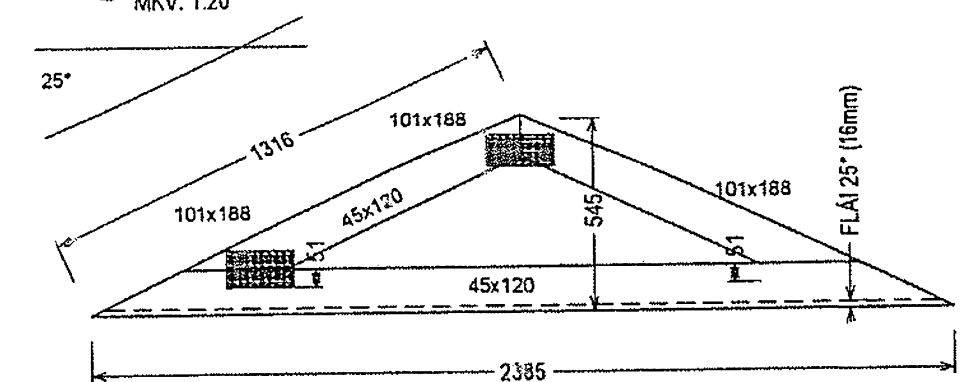

SP-2
MKV. 1:20

SÍÐAST VISTIÐ: 22.2.2012 16.12.23 ÚTPRENTAÐ: 18.6.2012 11.24.26 SÍÐARNAFN: BURÐAVIRKI

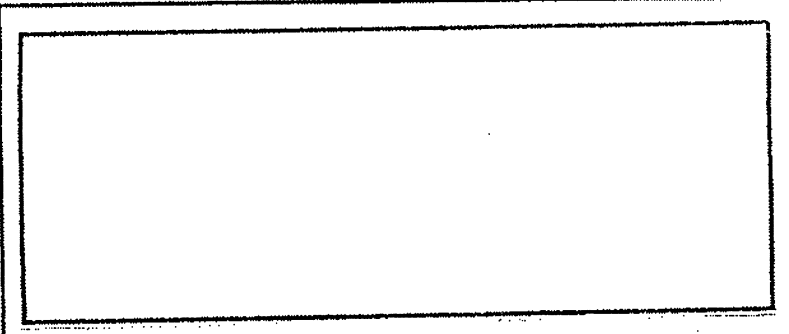

SGHUS Eyraveg 65 800 Selfoss
Sími 518-2344 Netfang: sghus@sghus.is

Kerhraun 55

BURÐAVIRKI			
SPERRUR OG GAFLEININGAR			MKV 1:20
Hannað	Teiknað	Dags.	Teikn.nr.
HI	HI	01.12.14	203
Hönnuður			Kt.050244-4319

Stu. Þósson