
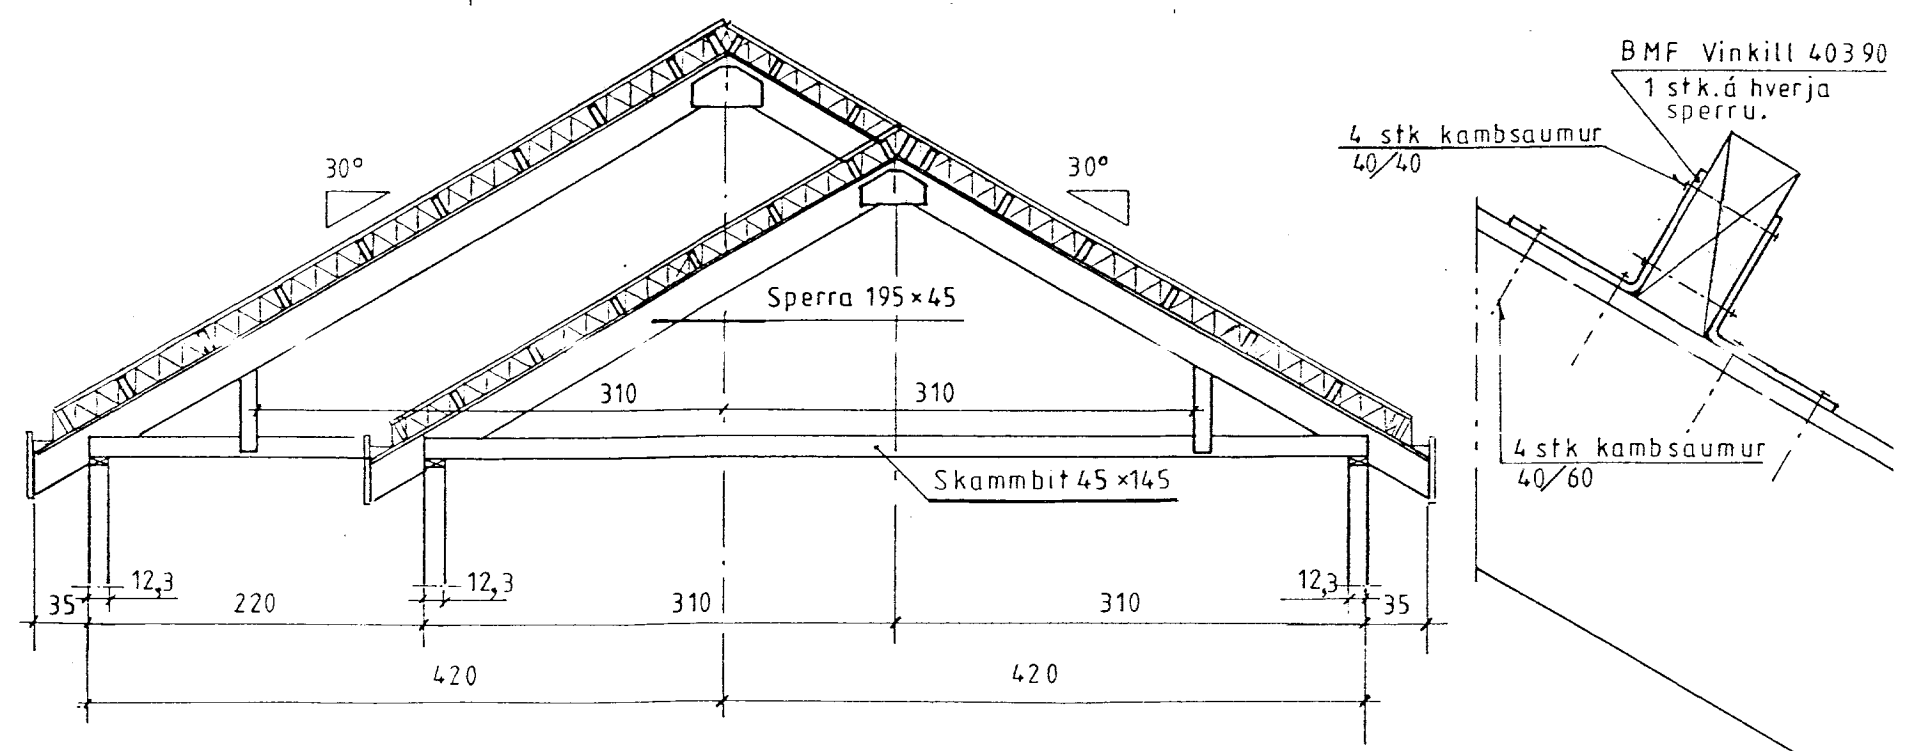
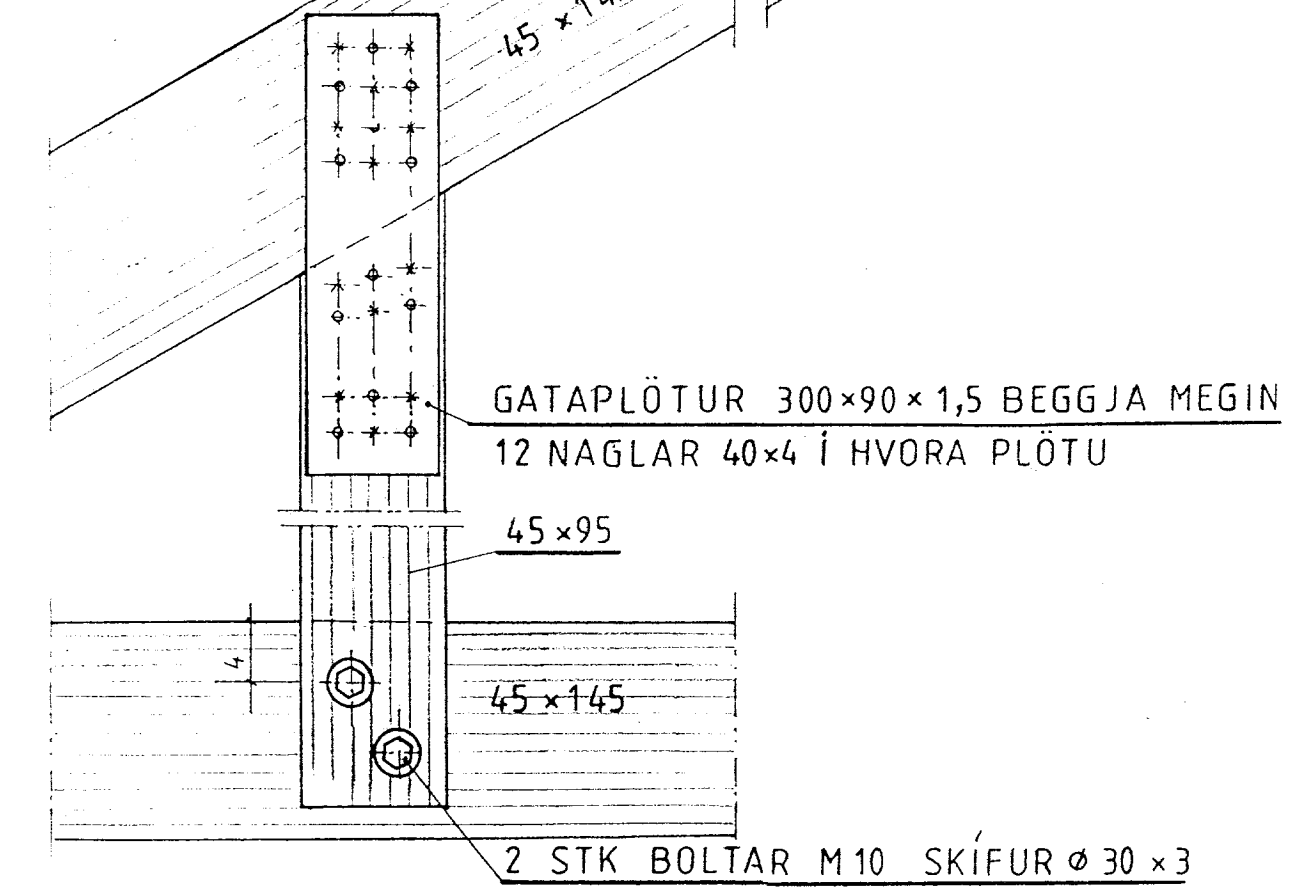
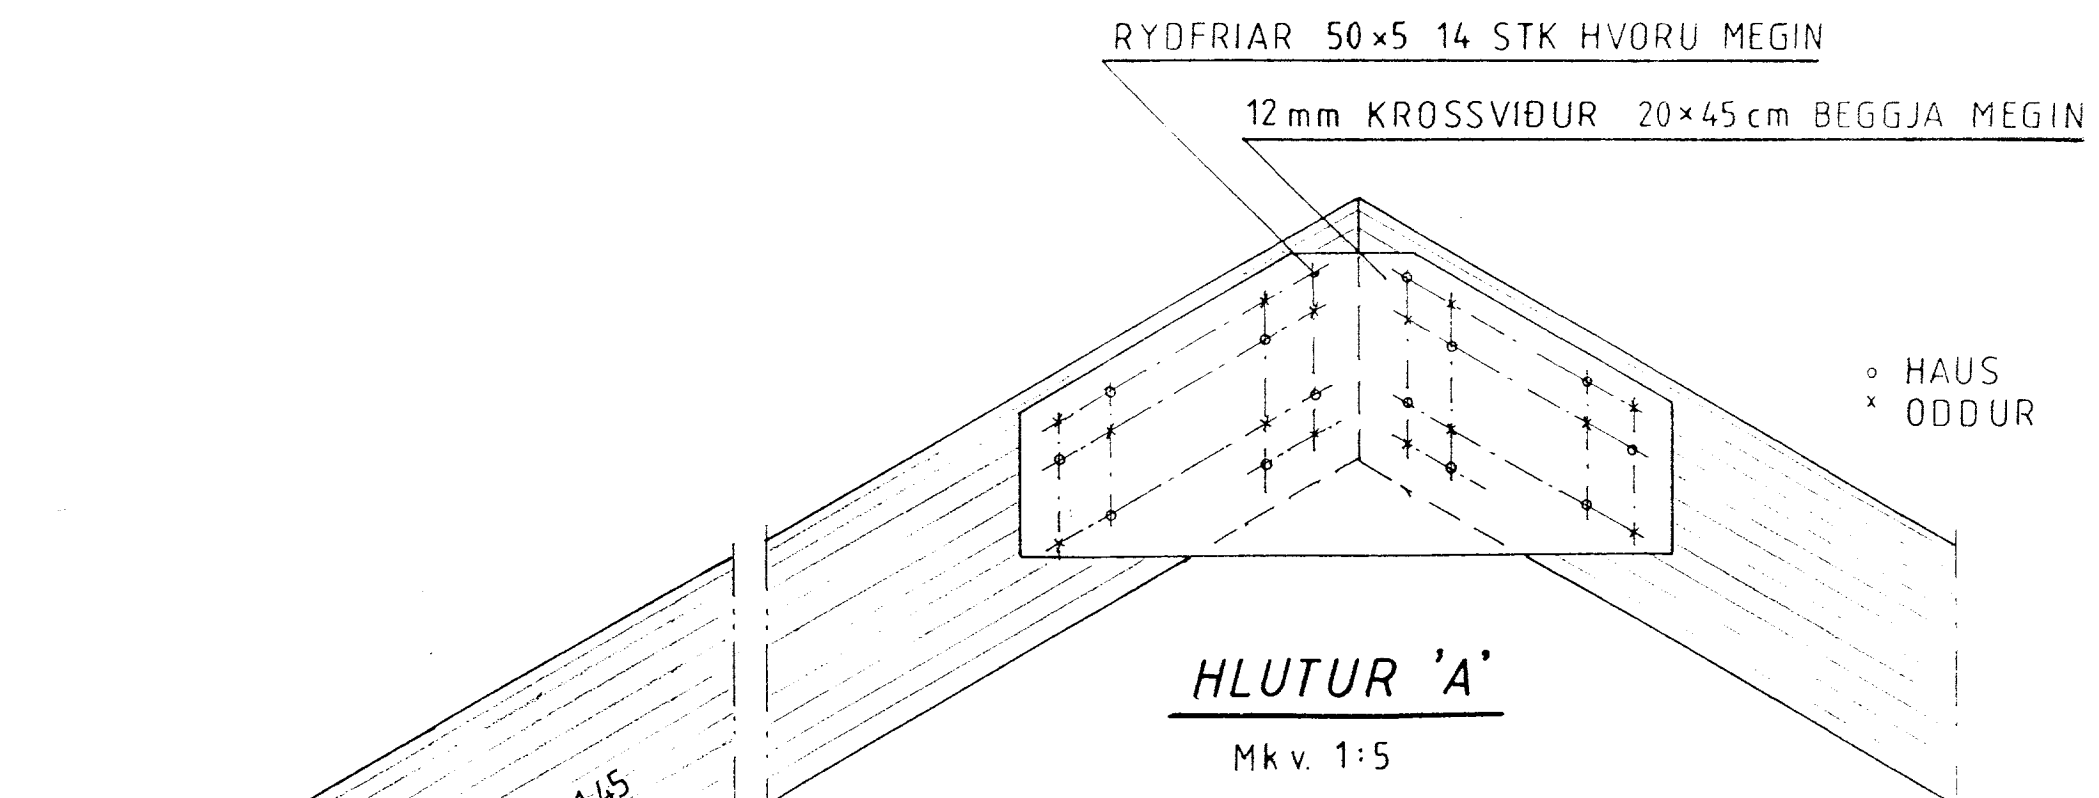


Tagbänd 40x2 nelkt med 1nagla i hverja sperru

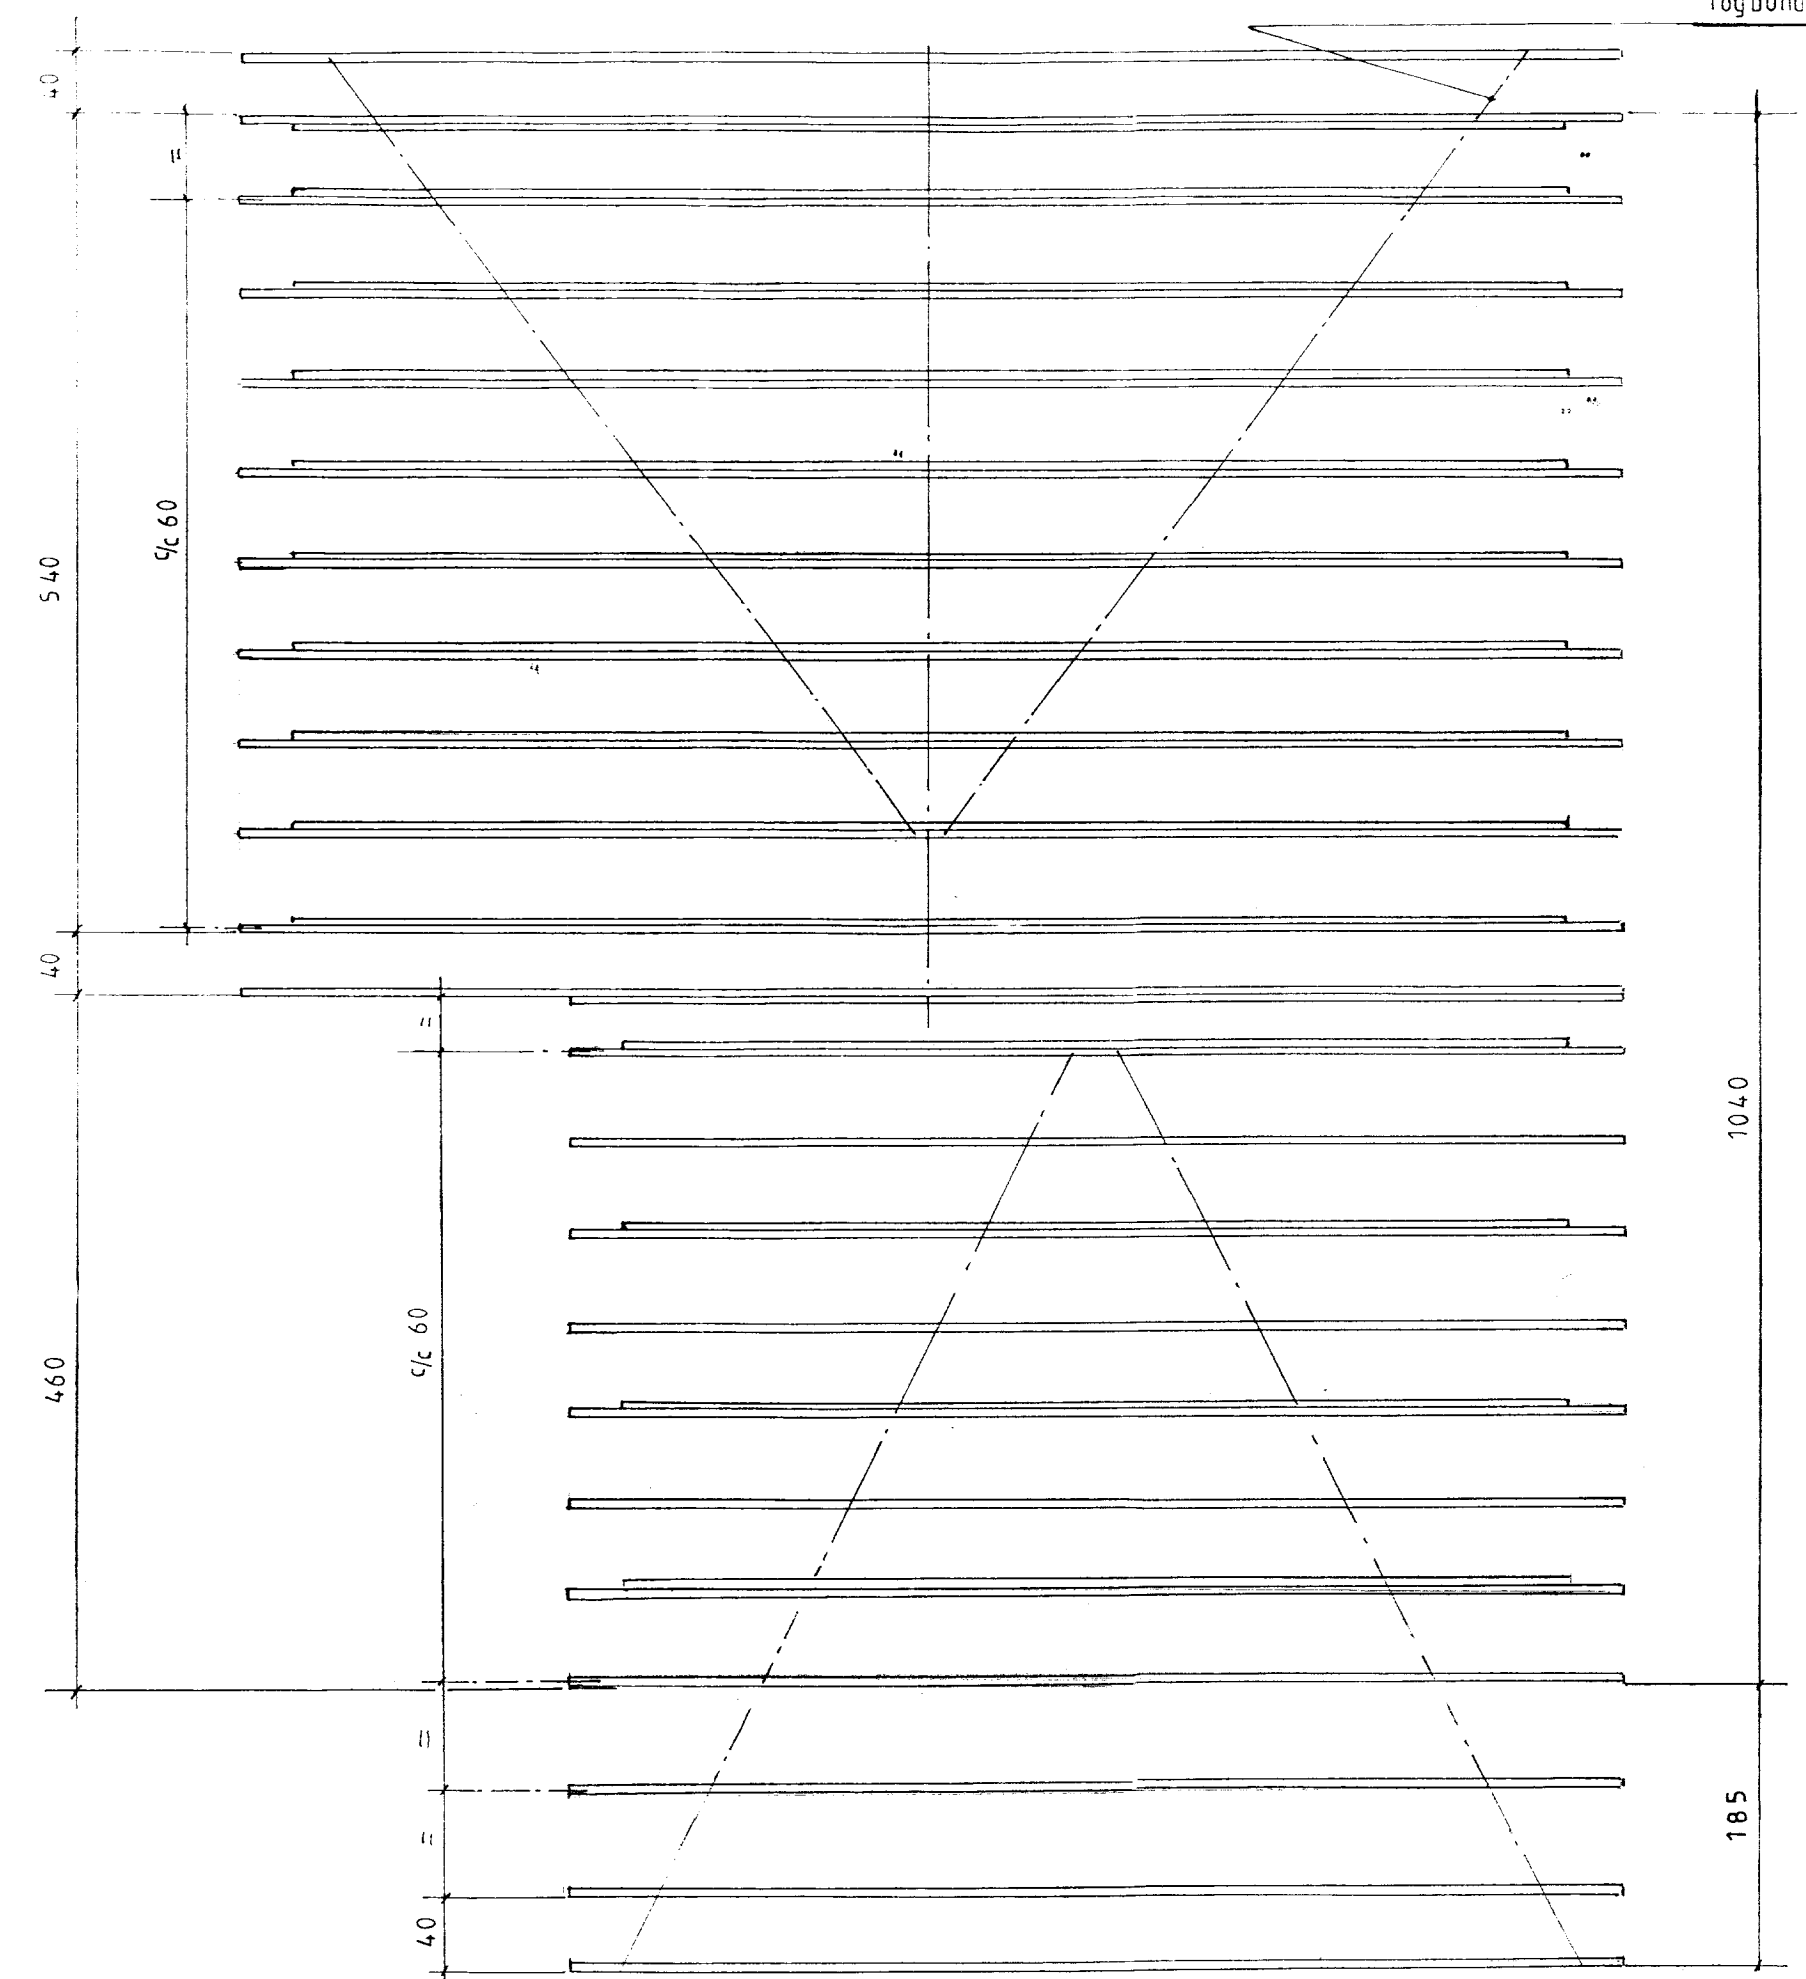

Ffni:
48x123 fura 4fl. T1 húsburrkað

| | | |
|---------------|---|--------------------|
| Mkv.:1:50,1:5 | Sumarhús i landi Miðengis, Grímsness og Grafningshr. | TEIKNIVANGUR |
| Dags: júlí'03 | Árnessýslu, lóð nr.8 við Hraunás 'Kerhrauni' | 270733-2559 |
| Nr. 153-9 | Eigendur: Guðjón G. Ögmundsson kt.180260-3909 og systkini | 201032-4829 |
| | Pak | <i>[Signature]</i> |