

K 4,97

K 3,97

K 2,20

K 0,00

K -2,70



Útlit suður mkv. 1:50


K 4,97

K 3,97

K 2,20

K 0,00

K -2,70

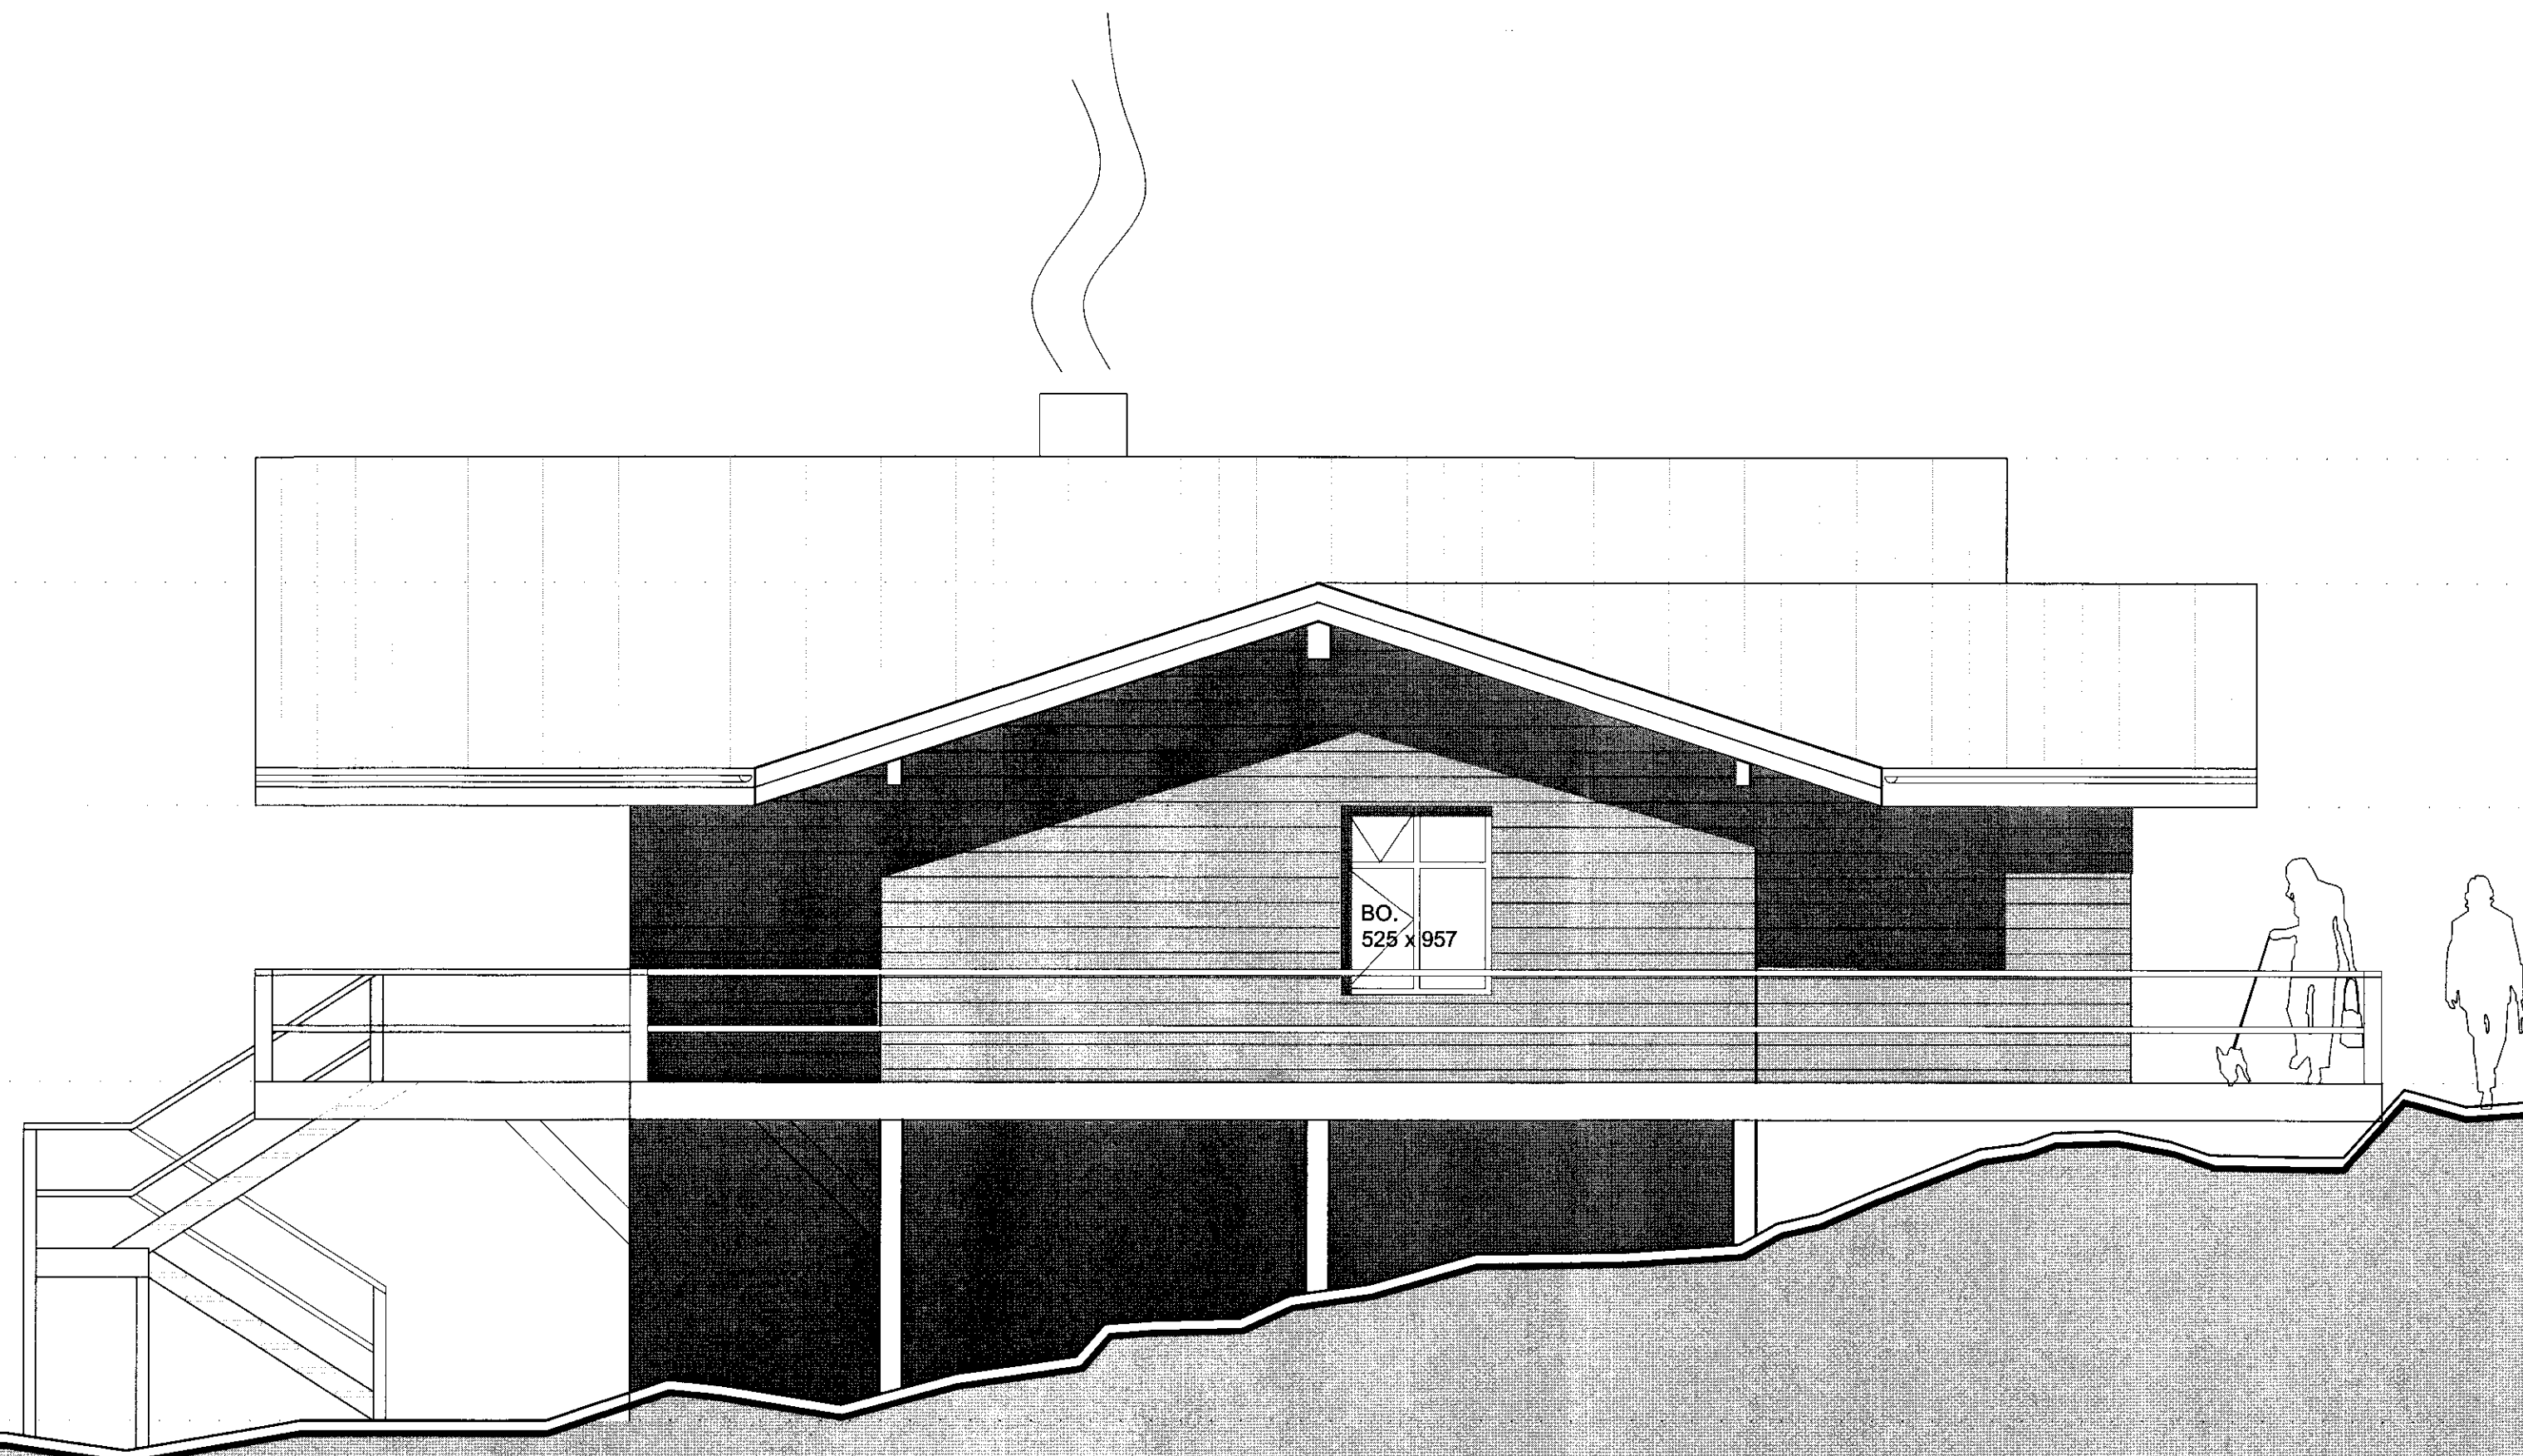

Útlit austur mkv. 1:50

Verkhelti:	Klausturhólar 10 Grímsnes
Verkhelti:	útlit suður / vestur
Tekniúmer:	05
Mælikvarði:	1:50
Teknað:	99
Yfirfarð:	
Samþykkt:	
Verknúmer:	0915
Útgáfudagur:	28.09.09
Teknihlöð:	C:\Documents and Settings\Guðjón\My Documents\Vinna\Klausturhólar\Klausturhólar.dwg
Úprentað:	Sep 28, 2009 - 20:11