


Klausturhóla  
 Yfir  
 Júlí  
 End  
 Mæl

SAF  
 July 2011  
 July 2011

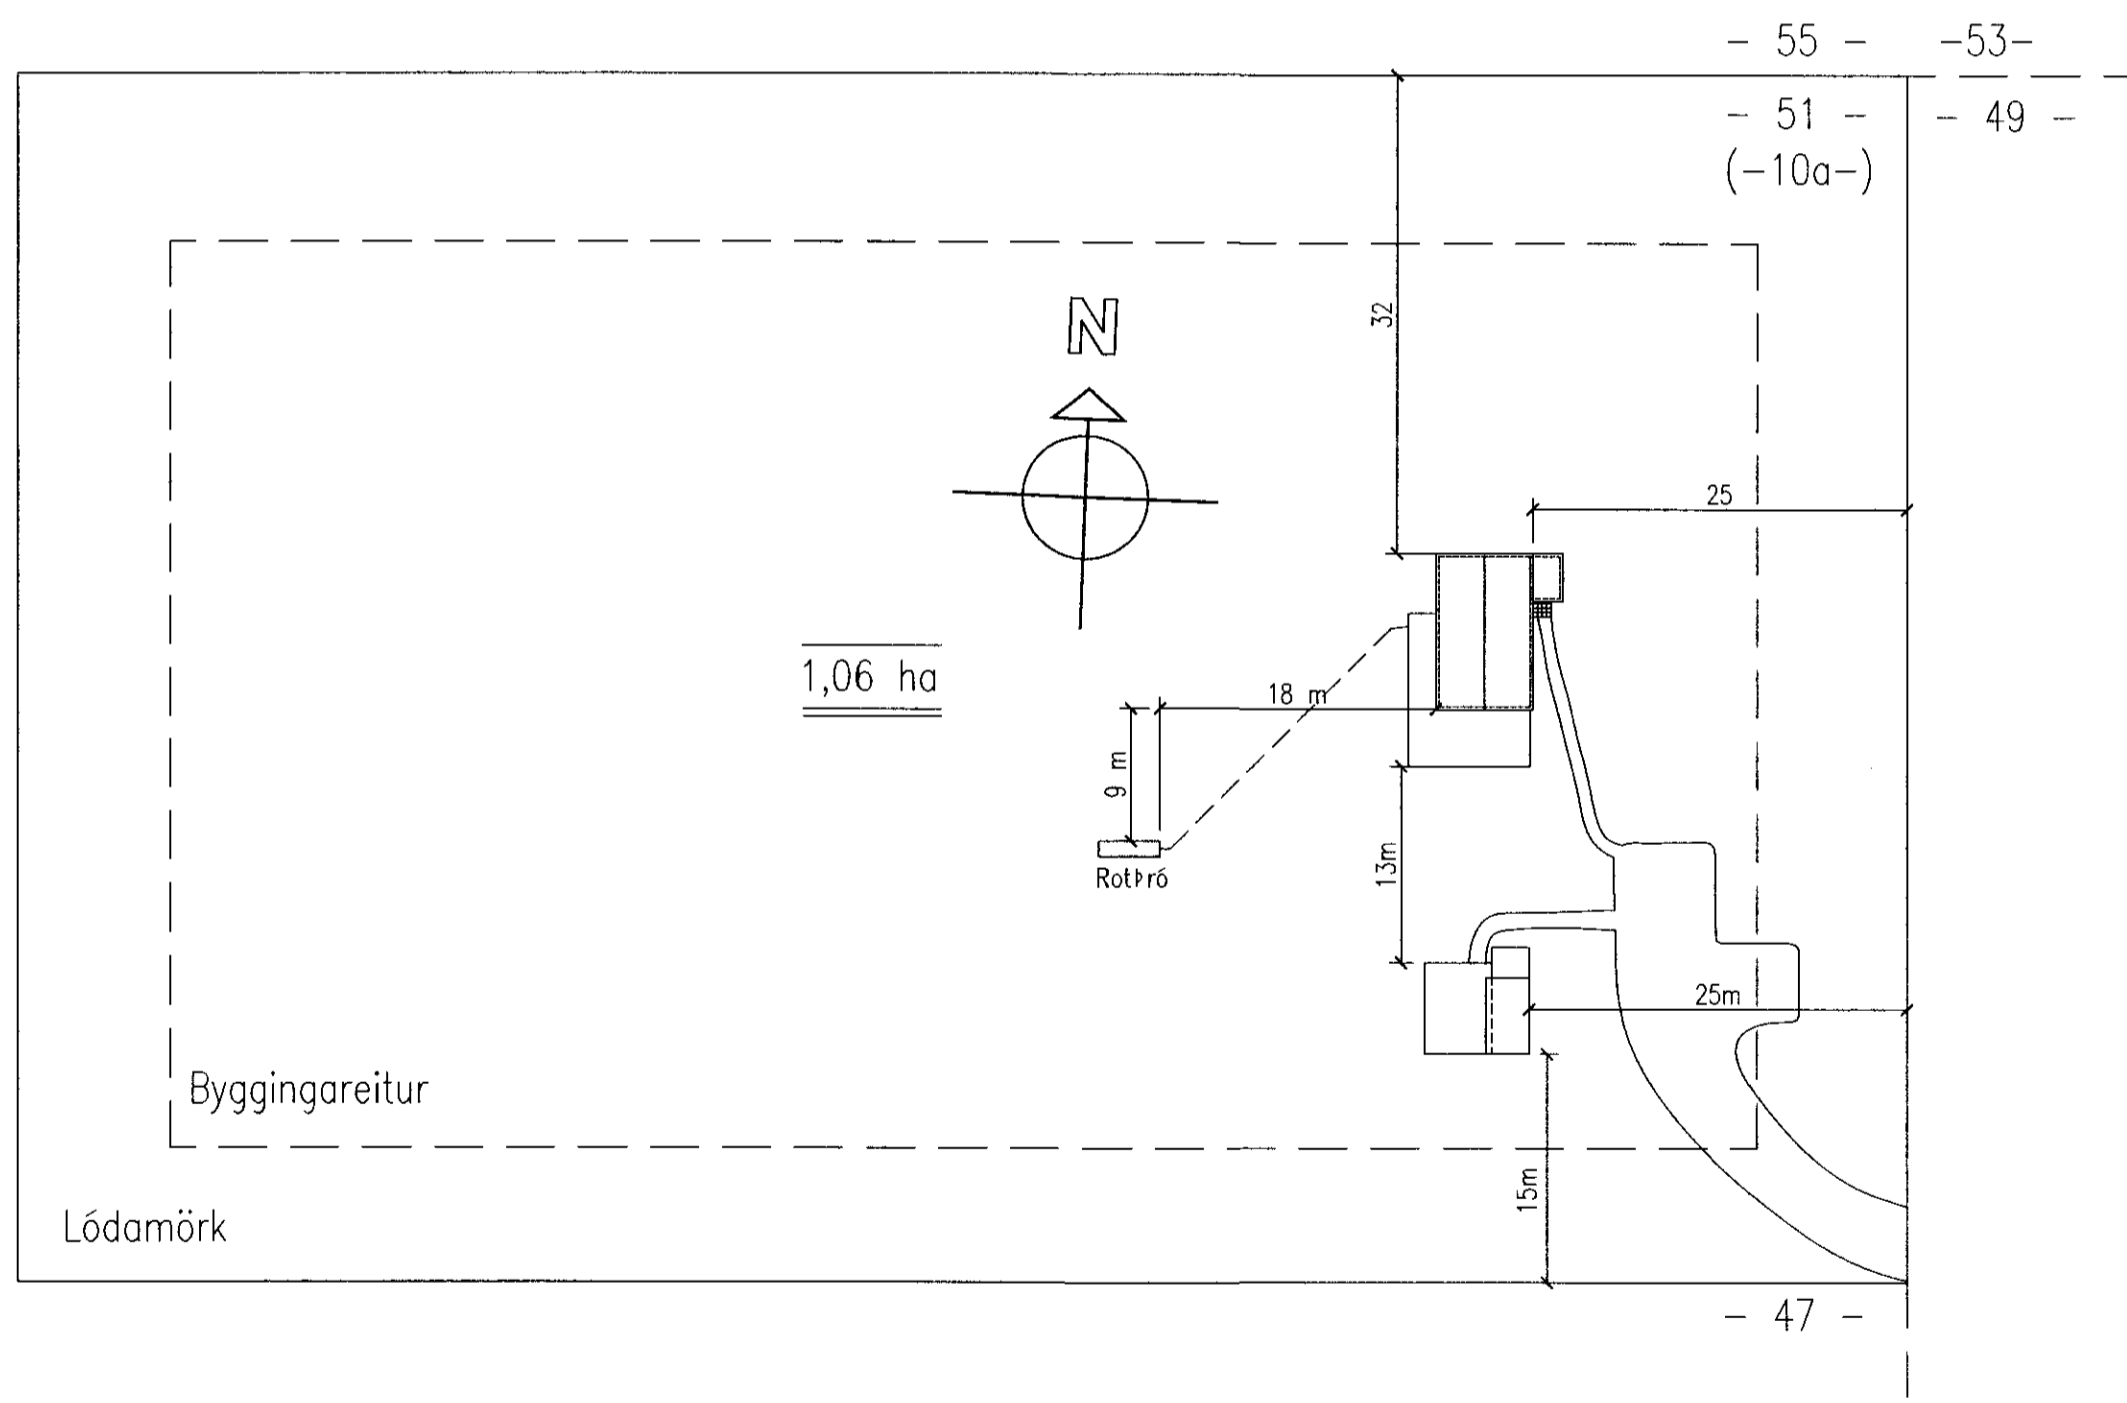

Afstöðumynd 1:500

Mkv: 1:5000, 1:500	SUMARHÚS Í LANDI KLAUSTURHÓLA - BAULURIMI 51	TEIKNIVANGUR
Dags: 22.2.2011	Eigandi: Hilmar Karlsson 221071-4419	270733-2559
Nr: 3	AFSTÖÐUMYND - AÐALTEIKNING	201032-4829