


58-1


SAMPYKKT

21 OKT. 2009


Pjetur Kjellermann
Byggingaáttítrúi uppáv. Árnessýslu og Flóahf.

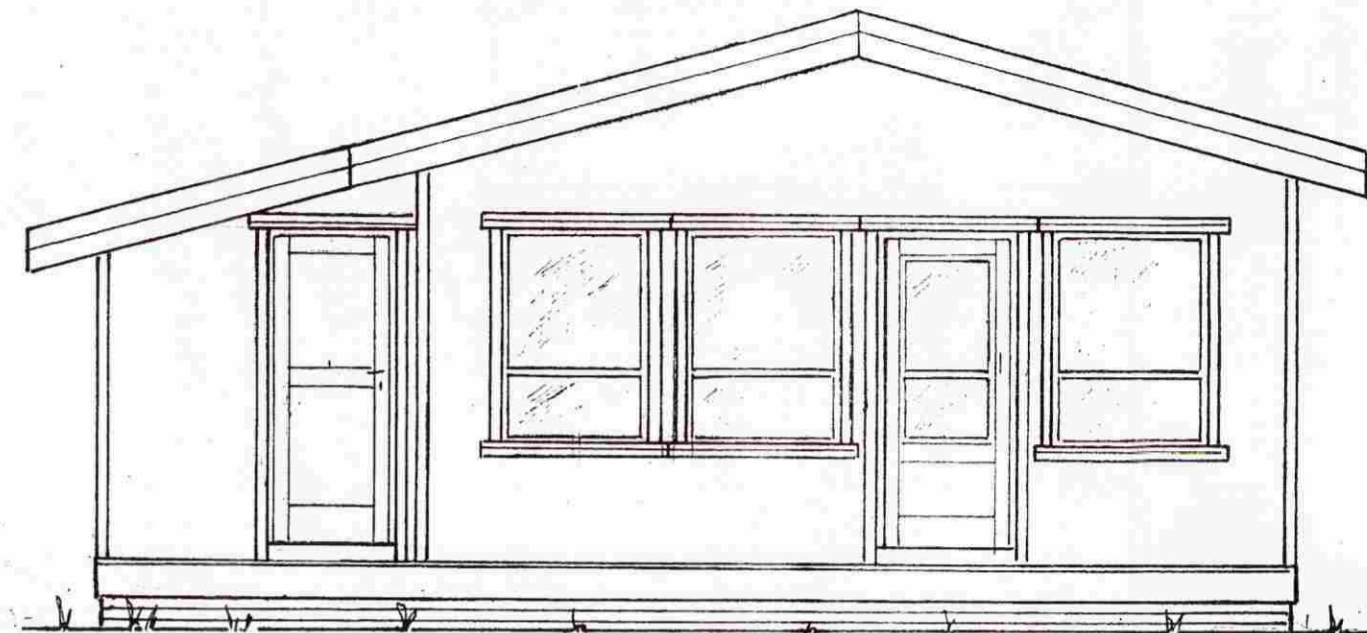


SA

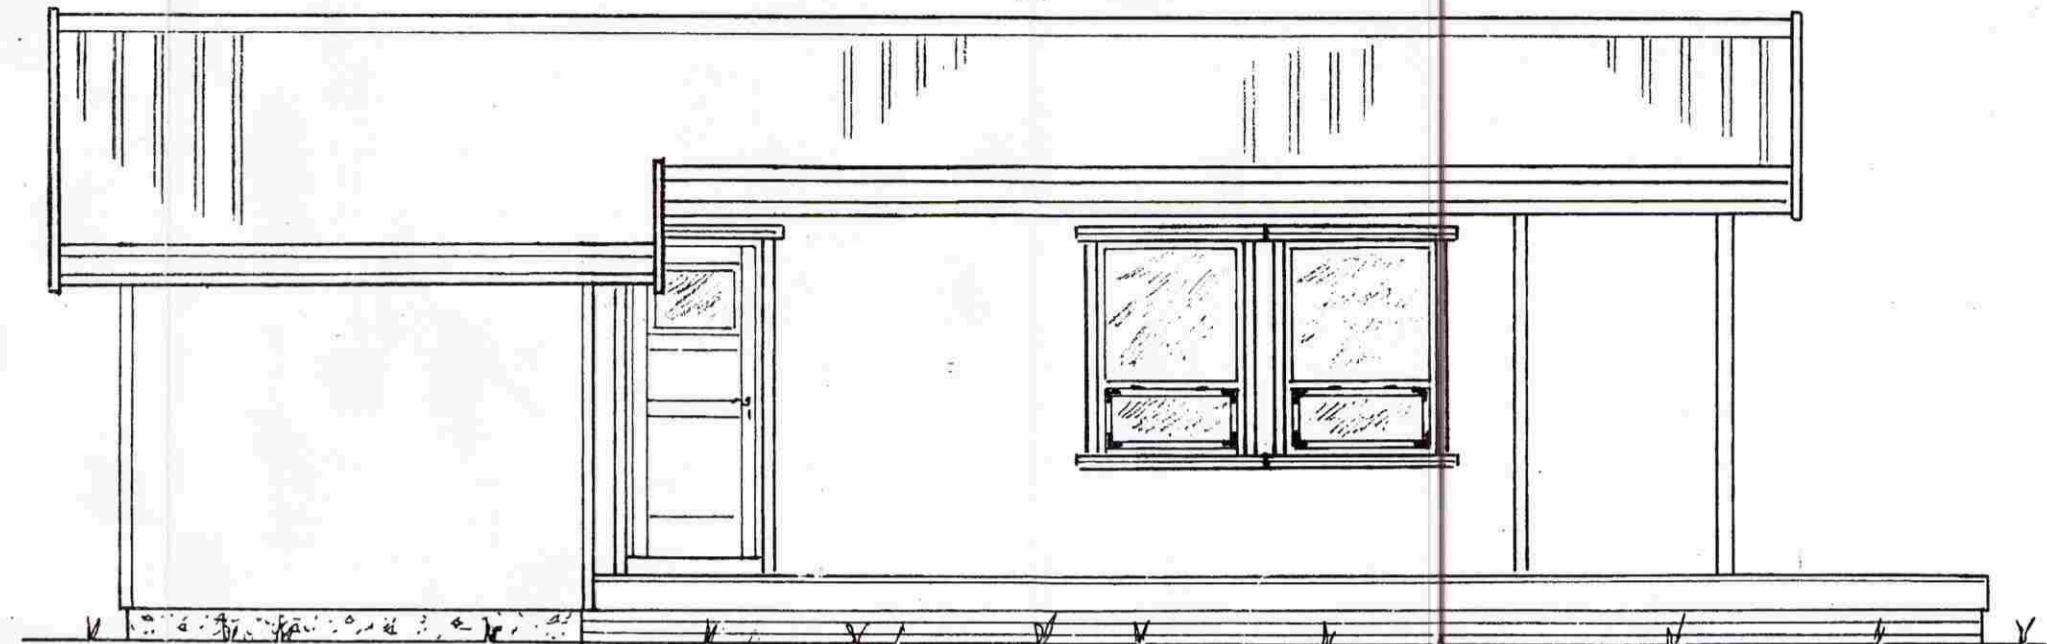

SV

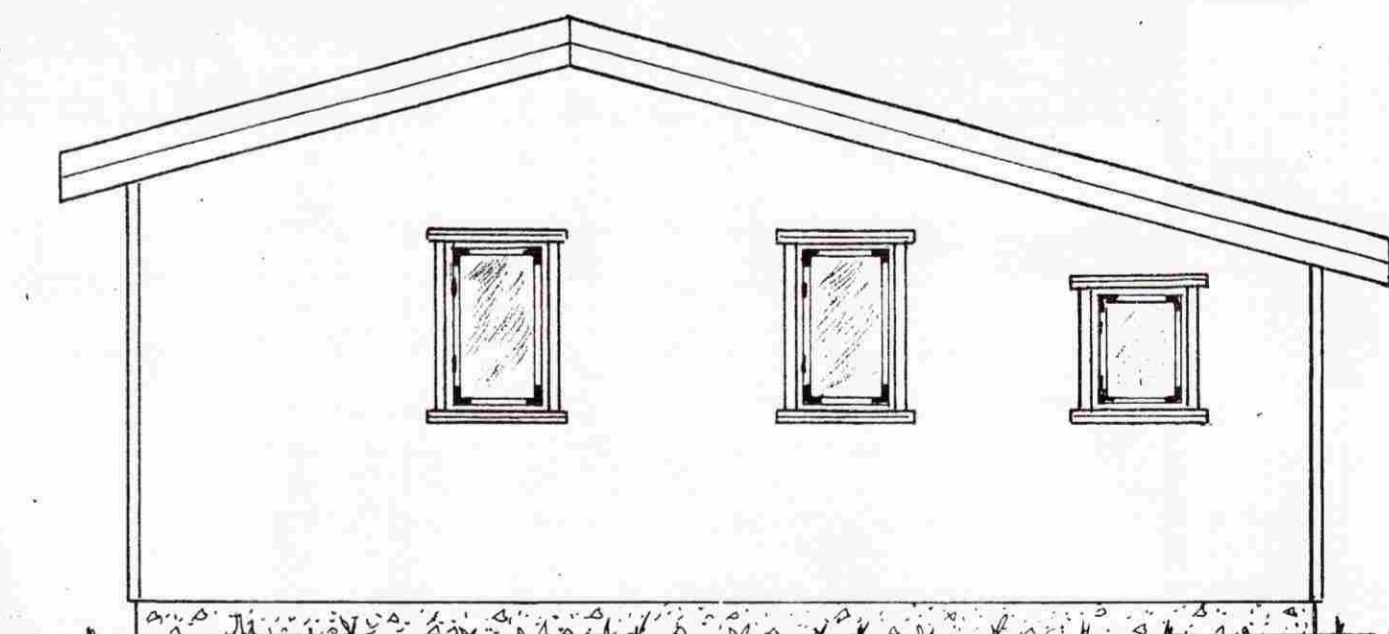

NV

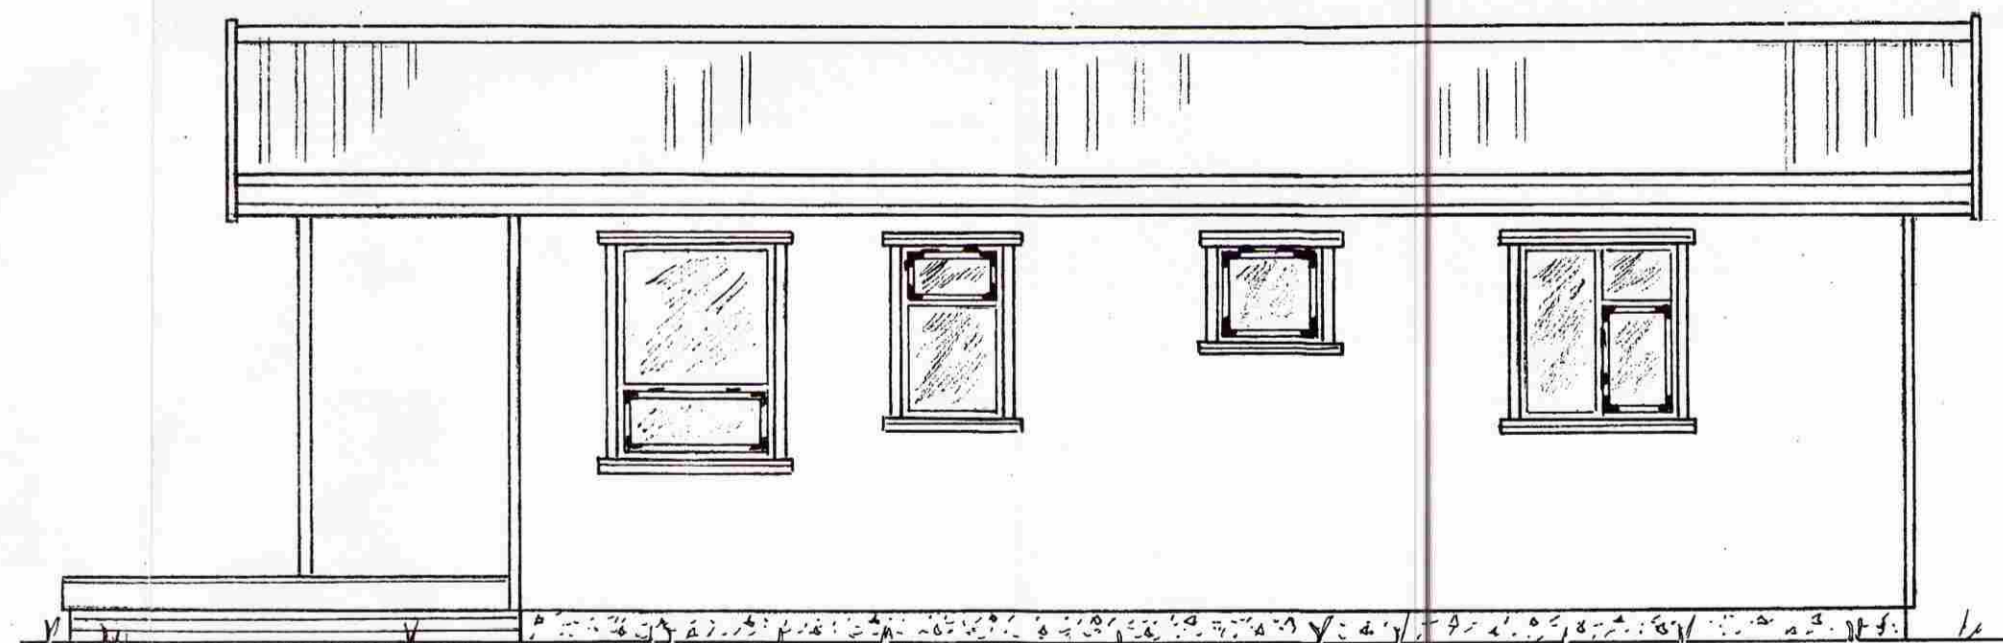

NA

Mkv.: 1:50

Dags. okt.'09

Nr. 261-01

Sumarhús í landi Klausturshóla, Grímsness og Grafnings-
hrepps Árness. Lóð nr.54(28) v/Heidarríma stærð 10.100 m²
Eigendur: Salómon Þórarinnsson kt. 220660-2579 og Jóna Björg Kristins -
dóttir kt. 270961-5849

Útlit

Adalmynd

TEIKNIVANGUR

Elfi Þorláksson 270733-2559
Kristín Halpinon 201032-4829