

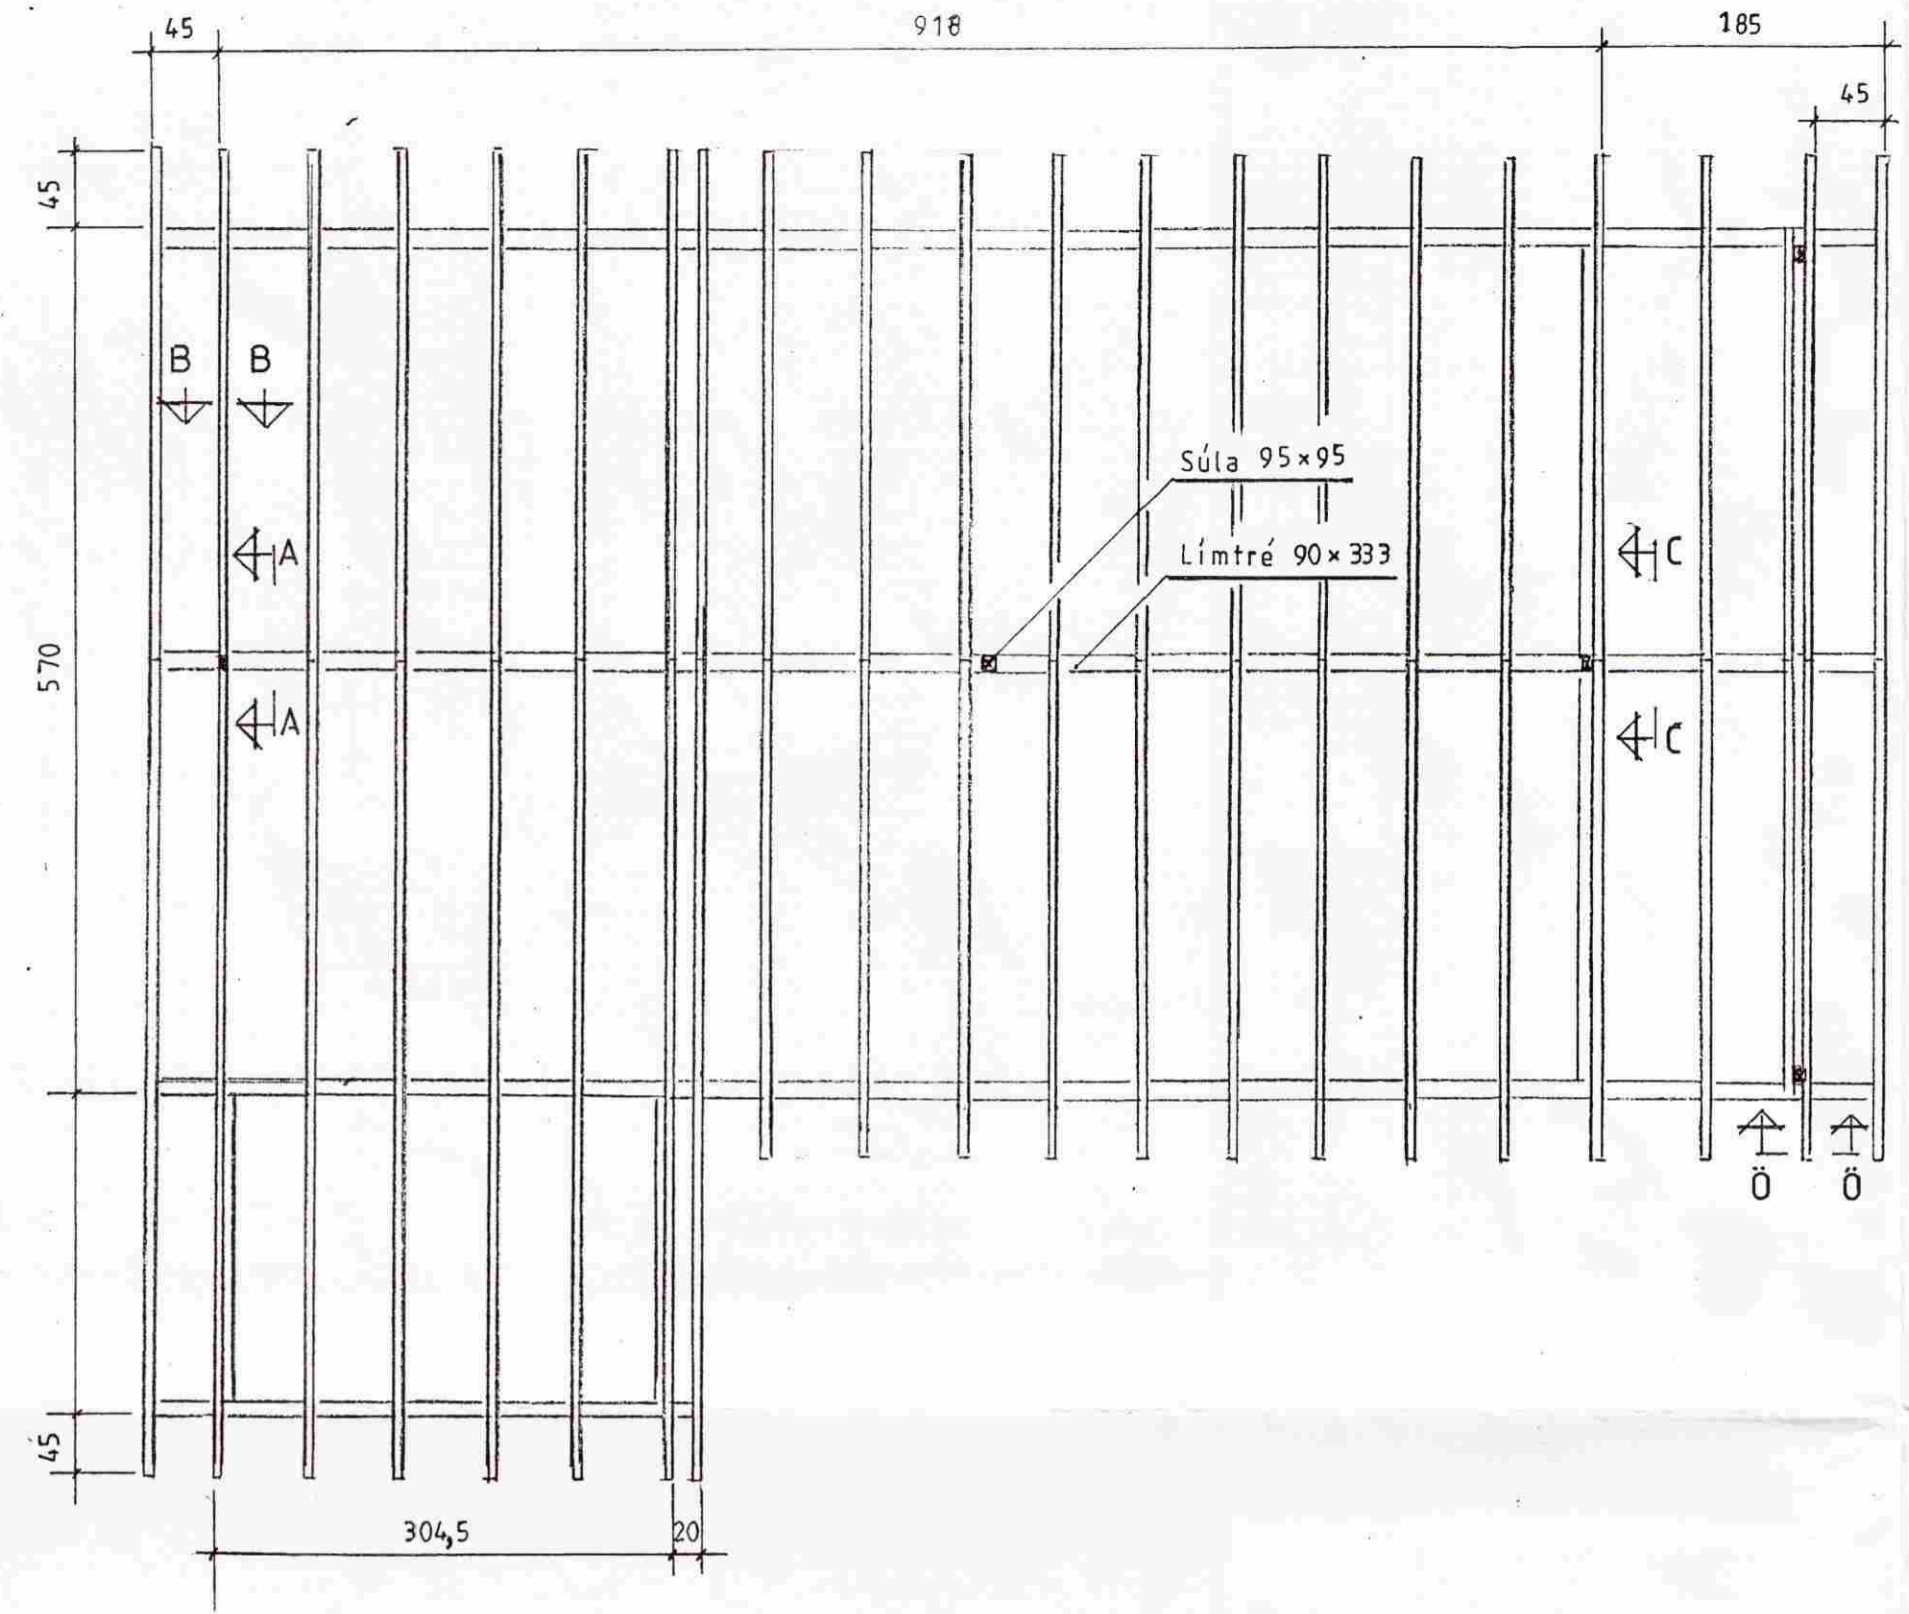
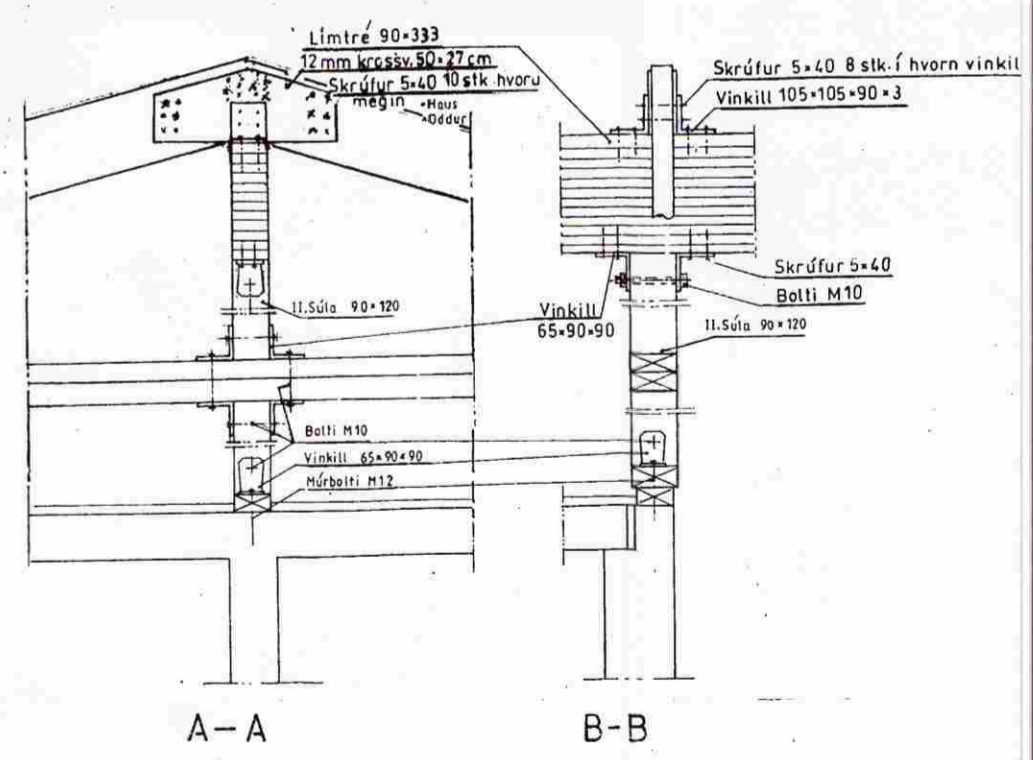
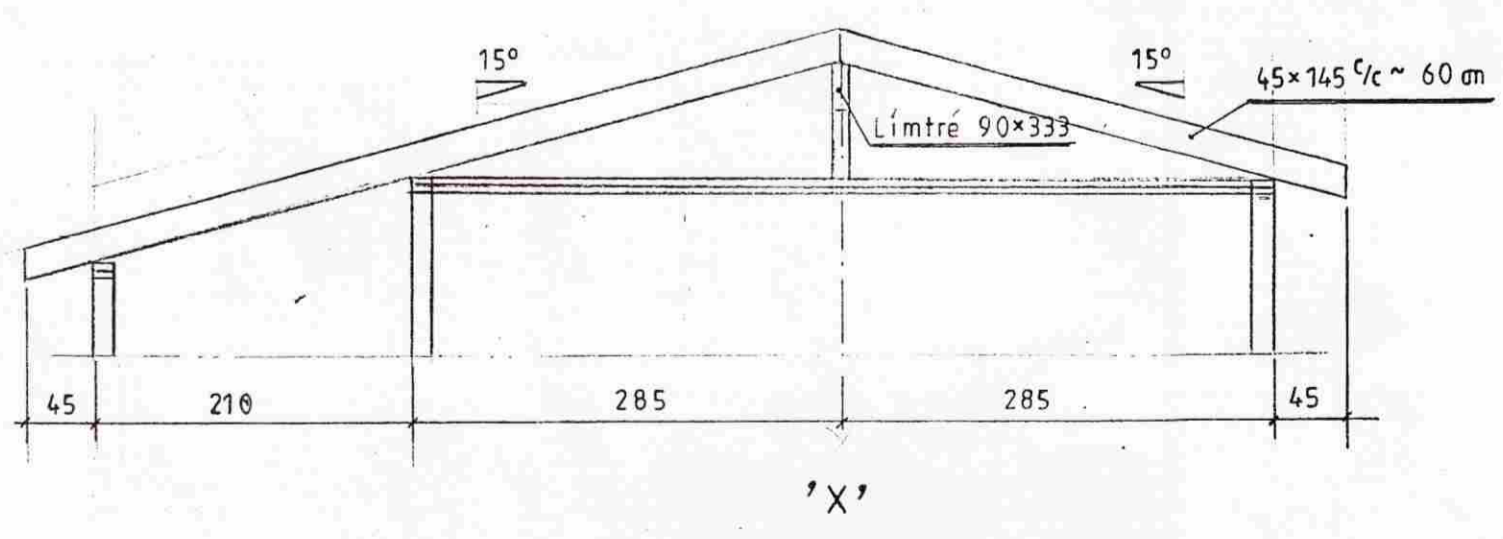


MÓTTEKIÐ
21 OKT. 2009
Byggingafrútrúi uppsv. Ámessýslu og Flóahf.

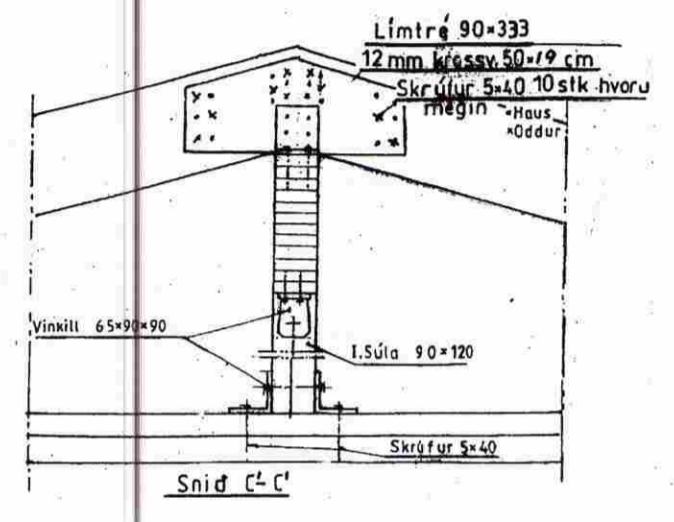

← 'x'

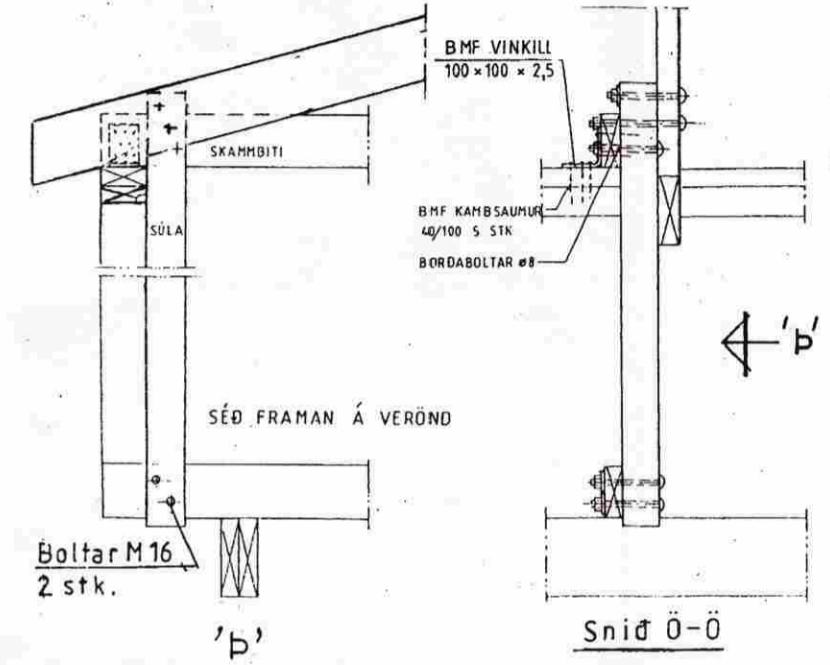

Ath.;
Efni: fura 4.fl. T1

Mkv.: 1:50, 1:20
Dags. okt'09
Nr. 261-07

Sumarhús í landi Klausturshóla, Grímsness og Grafnings-
hrepps Árness. Lóð nr.54 (28) 1/4 Heidarríma stærð 10.100 m²
Eigendur: Salúmon Þórarinnsson kt. 220660-2579 og Jón Björg Kristins -
dóttir kt. 270961-5849
Þakviðir

TEIKNIVANGUR
270733-2559
201032-4829