




SAMPYKKT
 19 MARS 2013
Ólafur Gálsson
 Byggingafulltrúi, uppsv. Ámessýslu og Flóahfr.

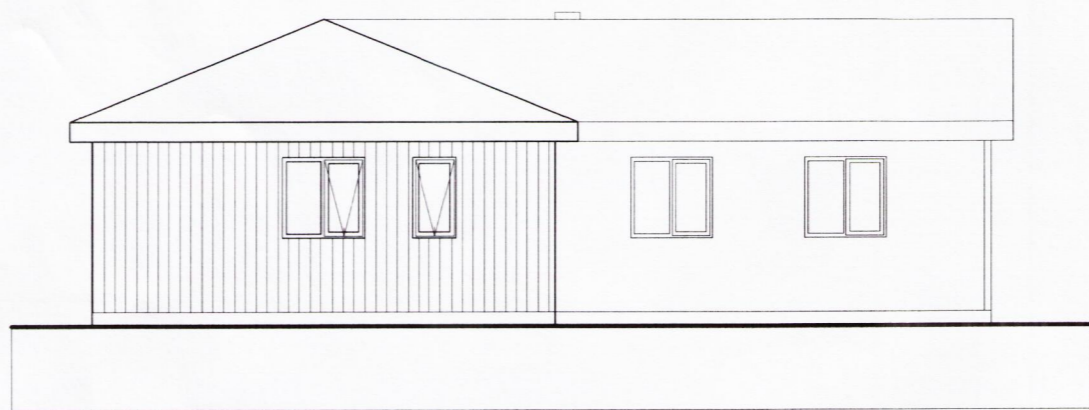


ÚTLIT VESTUR 1:100

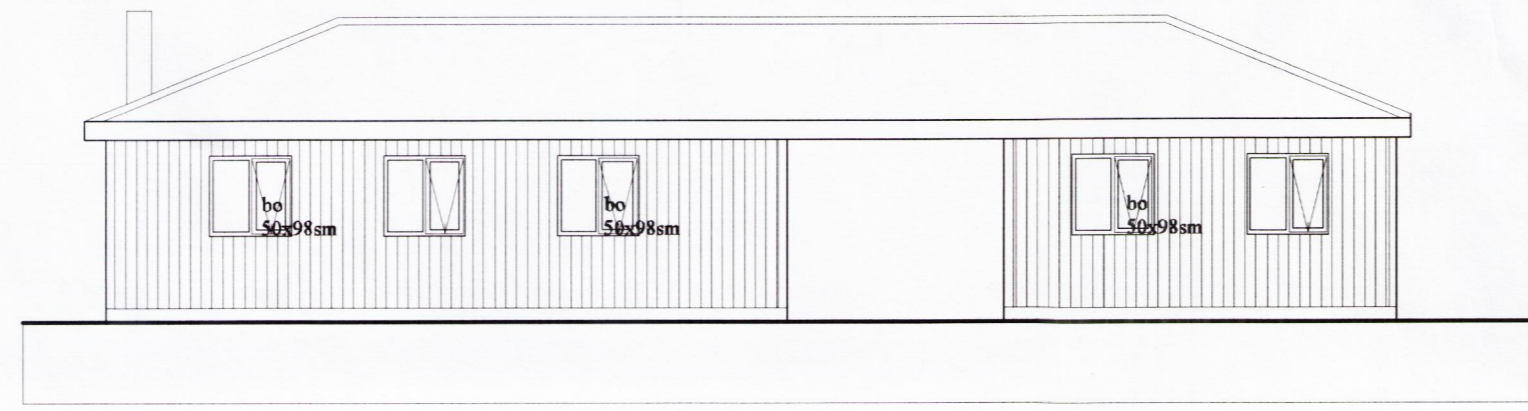


ÚTLIT NORÐUR 1:100

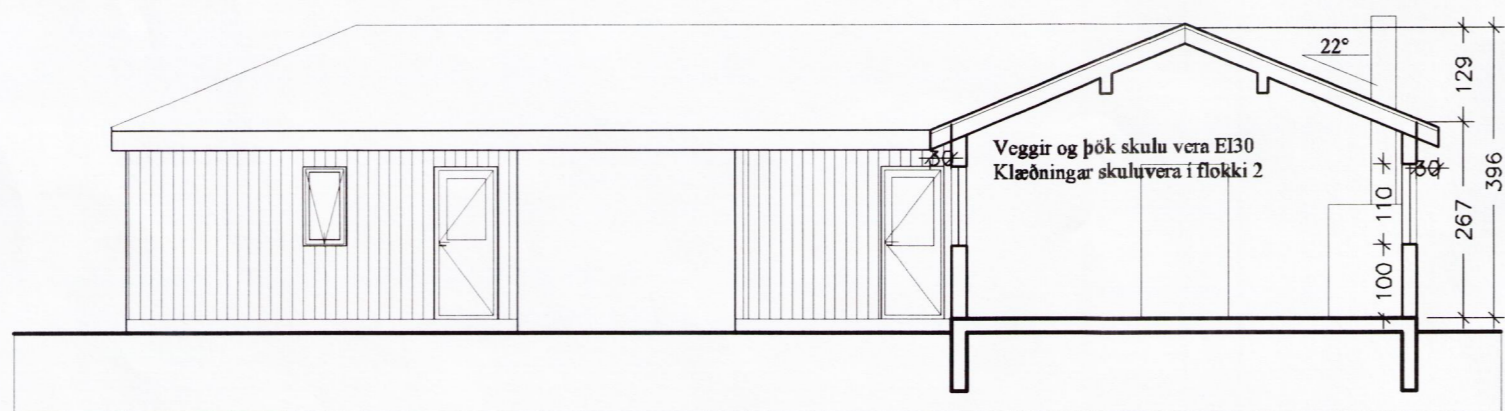


SNEIÐING a-a 1:100

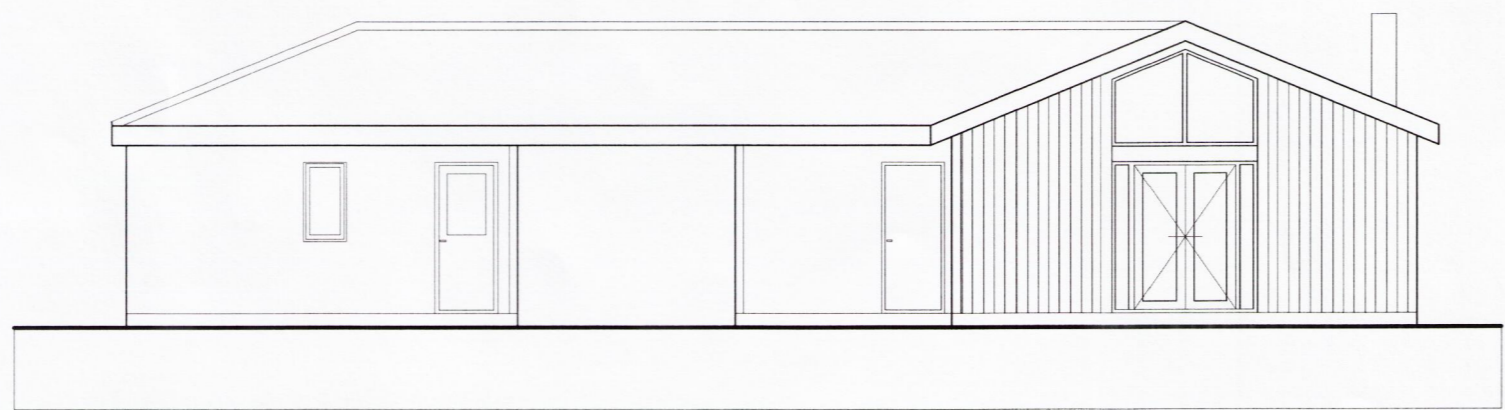


ÚTLIT SUÐUR 1:100

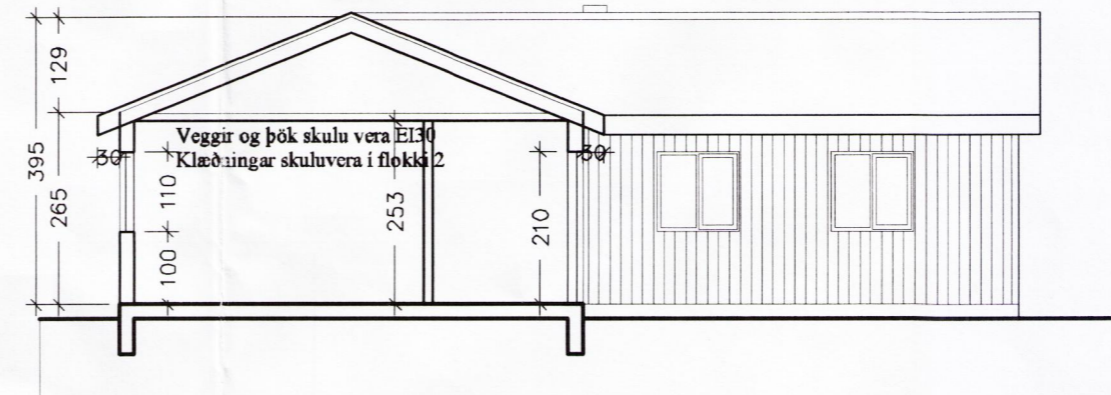

SNEIÐING b-b 1:100

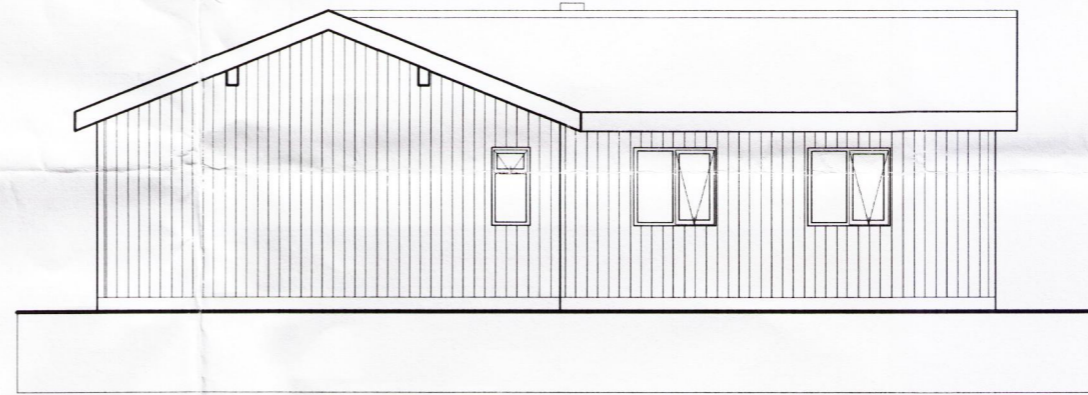

SNEIÐING c-c- 1:100

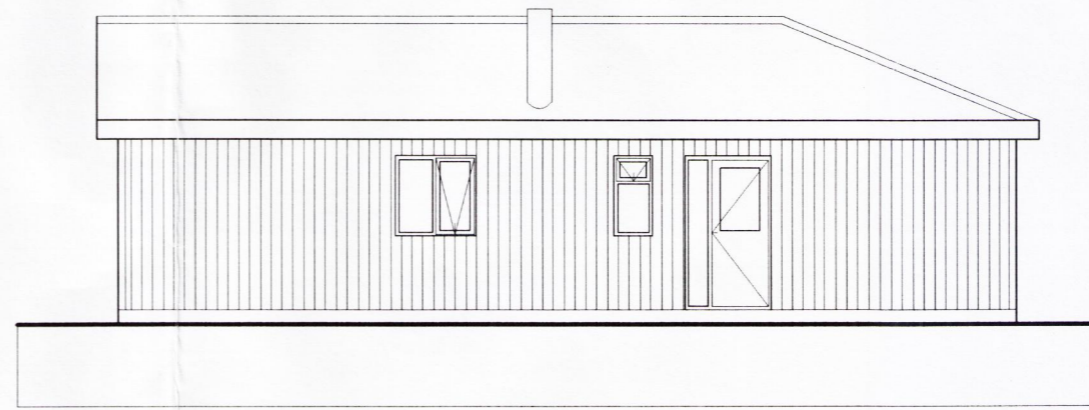

ÚTLIT AUSTUR 1:100

verkhæft
KERHRAUN B-127

BLAD 2 AF 2

heiti teikningar
 Útlit, snið
 dags
 12.8.2012

mið.
 1:100
 Nr
A-102

Ársæll Vignisson Arkitekt
 kt. 101255-3369
 Hamraborg 7
 200 Kópavogur

Sími 555 4795

12.3.2013 *Ársæll Vignisson*