

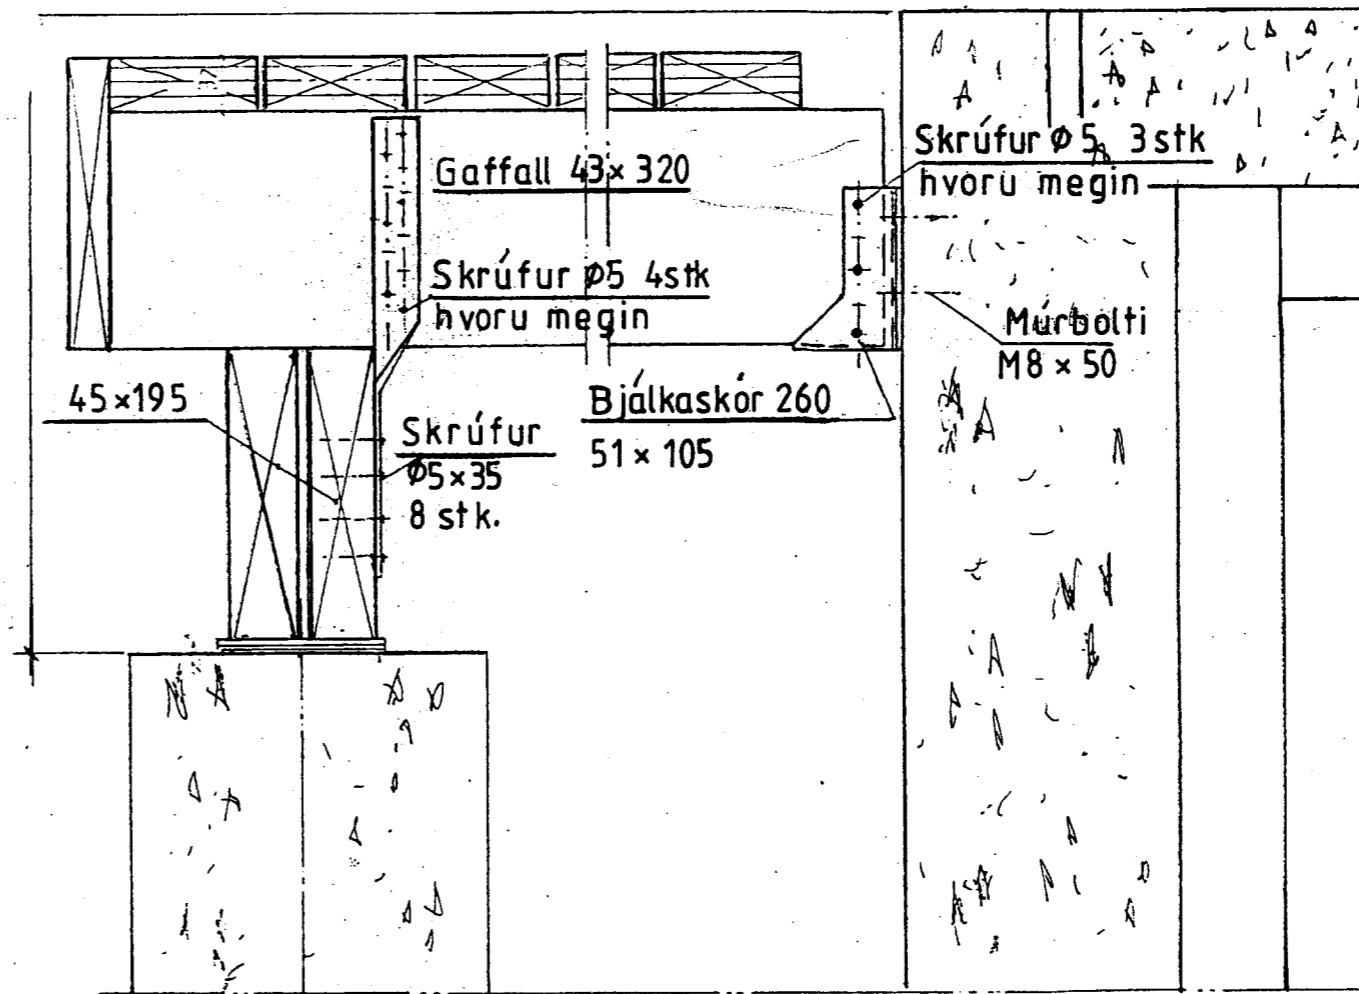


Mkv. 1:10

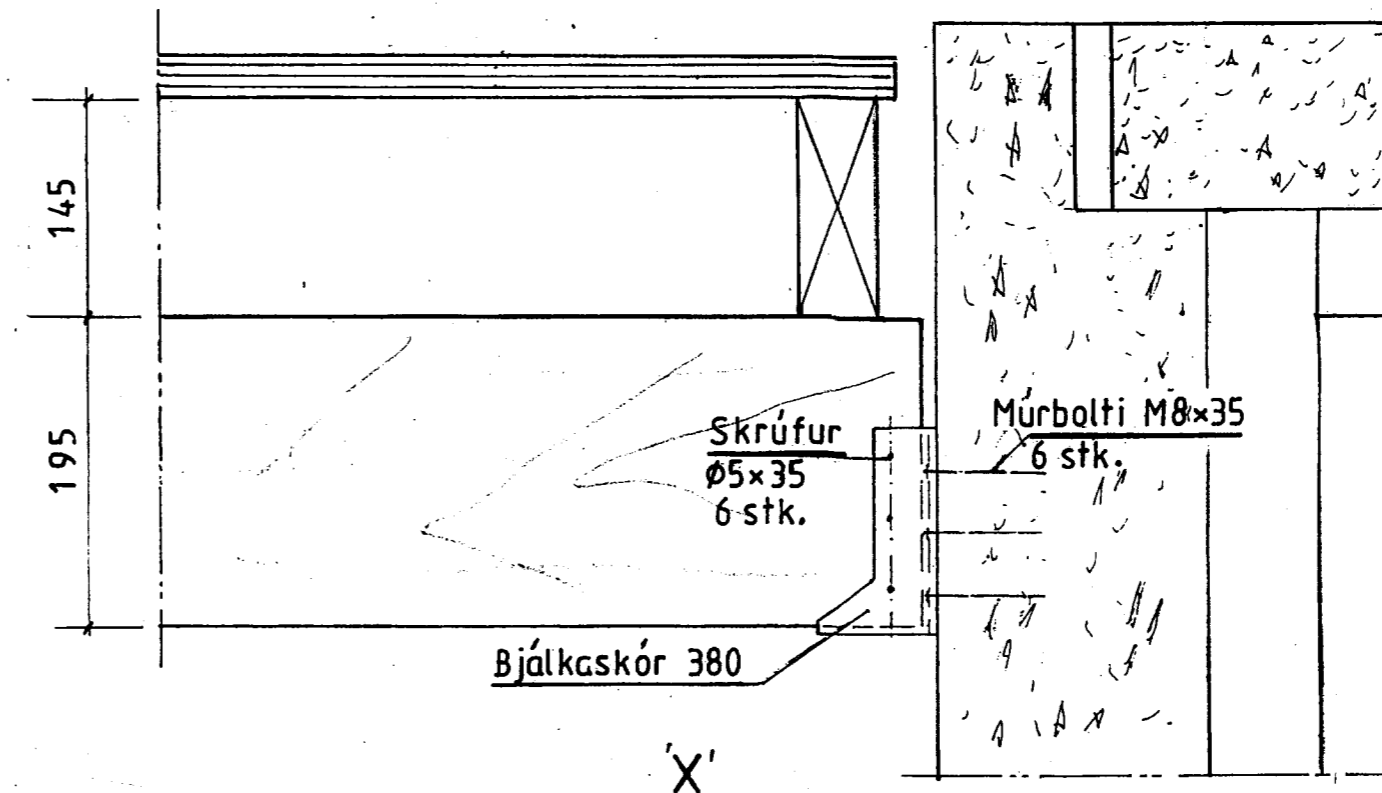

'Z'
Binding verandar við sökkul og súlu.

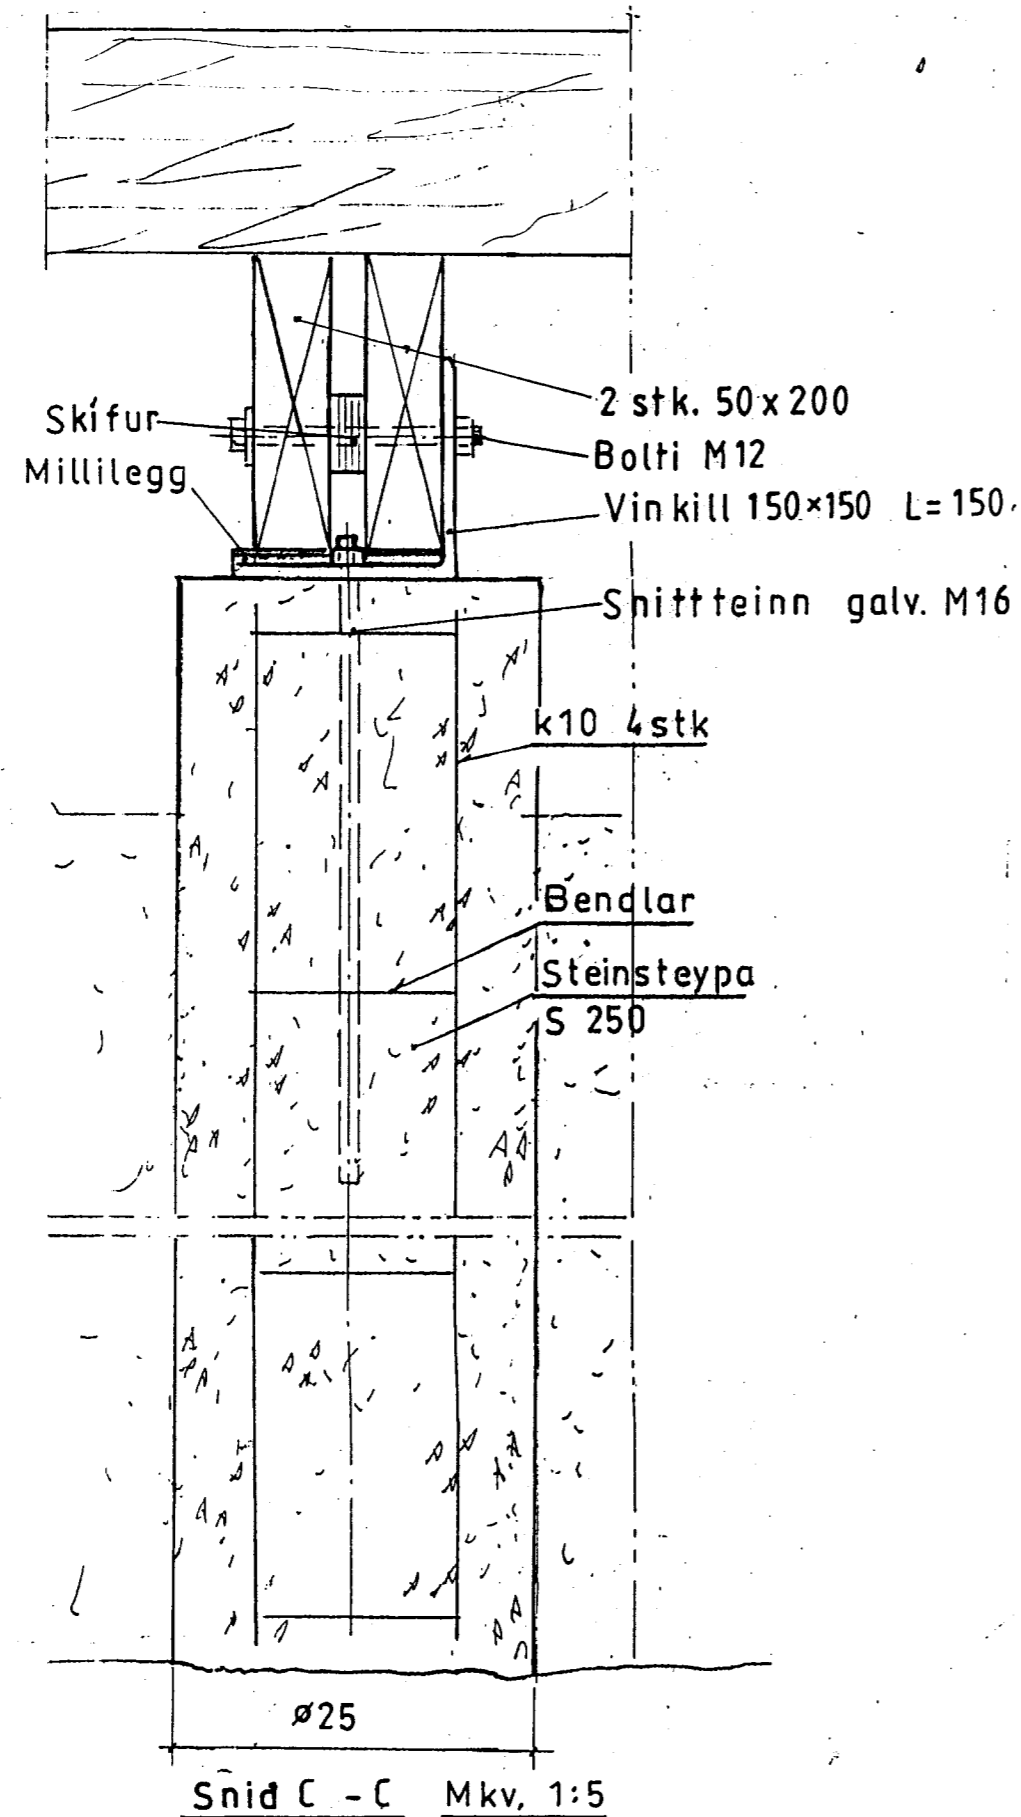

'X'

Mkv. 1:5, 1:10	Sumarhús í landi, Midengis 8719-Grímsness og Grafningshreppi Arn. Lod nr. 109 v Hraunslóð Kerhraun C' 5026 m ²
Dags. okt.'07	Eigandi: Guðbjartur Kristján Greipsson Kt. 020357-5339
Nr. 181A-06	Sökkull, snid

TEIKNIVANGUR
270733-2559
<i>[Signature]</i> 201032-4829