


RYÐFRÍAR SKRÚFUR 50x5 12stk HVORU MEGIN

12 mm KROSSVIÐUR 15x45cm BEGGJA MEGIN

Skrúfur 5x40 4stk hvoru megin

Vinkill 105x90 m/ribbu

O-HAUS  
X-ODDUR

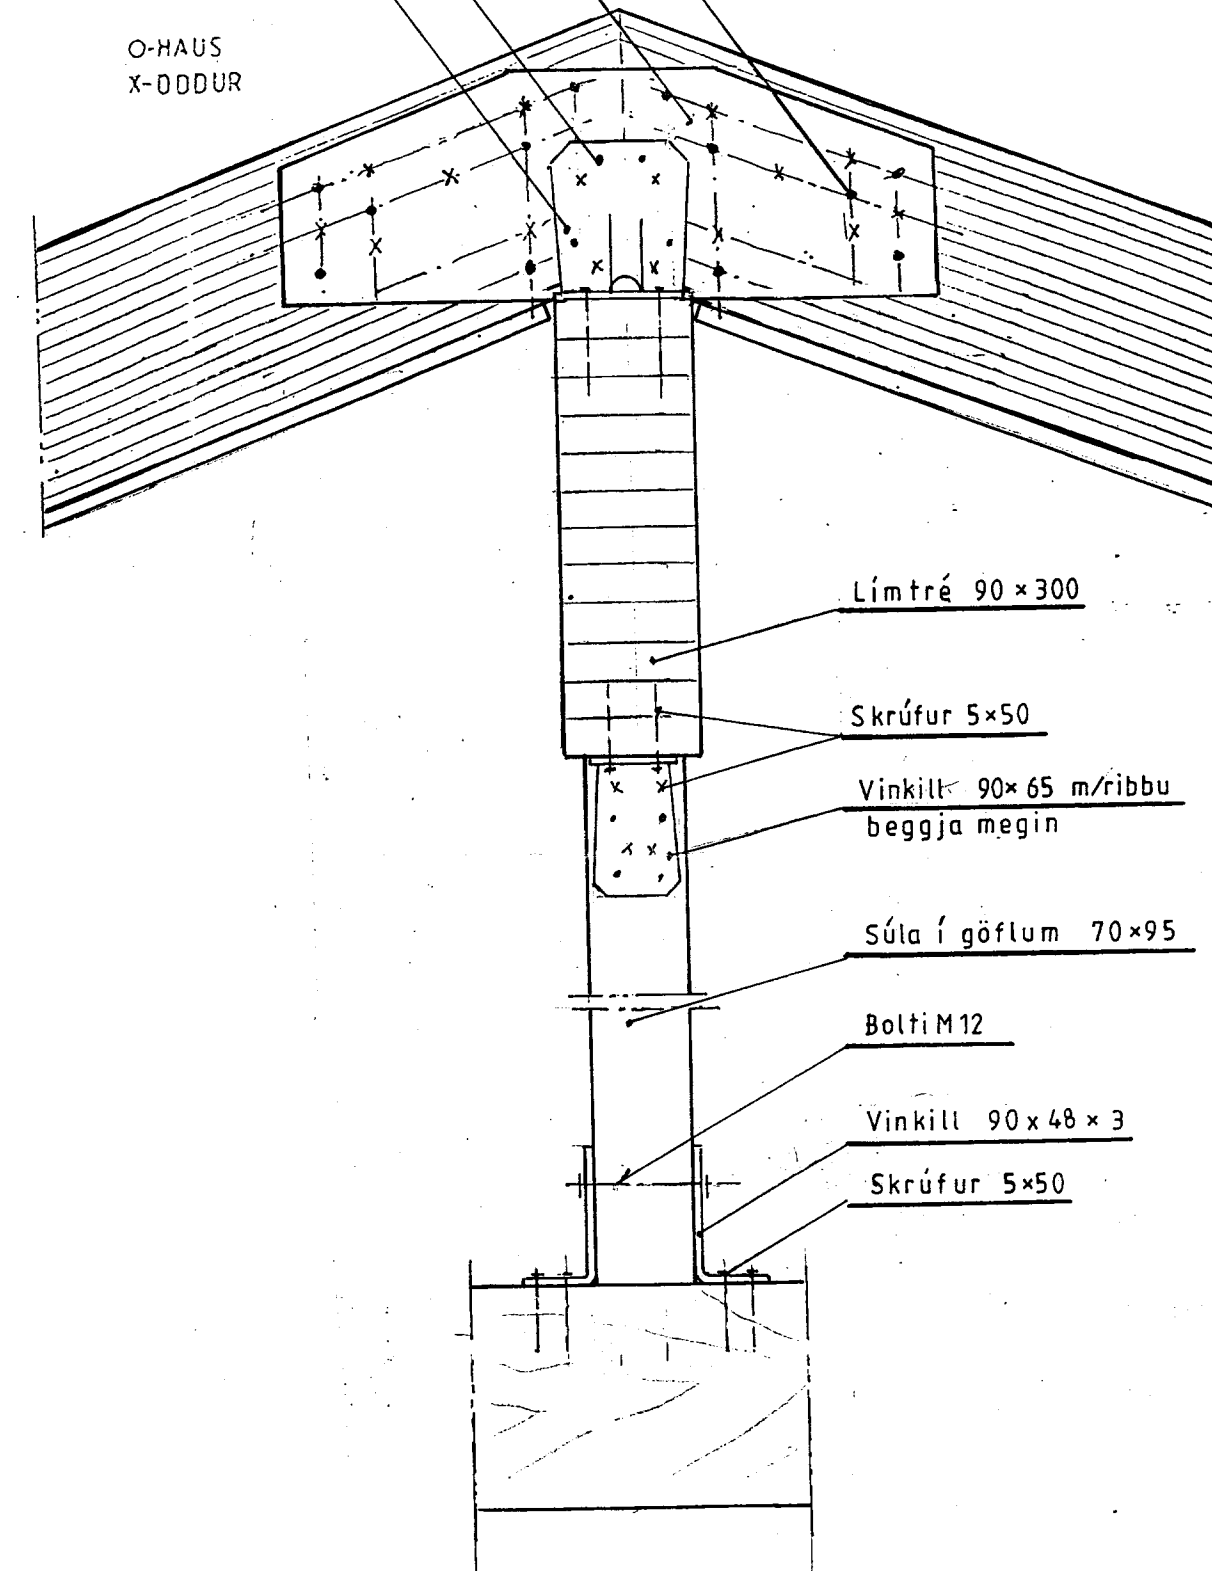

Snið A-A

Mkv. : 1:50, 1:5  
Dag's. okt. '07  
Nr. 181A-08

Sumarhús í landi, Midengis 8719-Grímsness og Grafningshreppi Arn. Lod nr. 109 v/ Hraunslóð 'Kerhraun C' 5026 m<sup>2</sup>  
Eigandi: Guðbjartur Kristján Greipsson Kf. 020357-5339  
Pakvidir

TEIKNIVANGÚR

2107332339  
*Kristján Magnússon* 201032-4829