
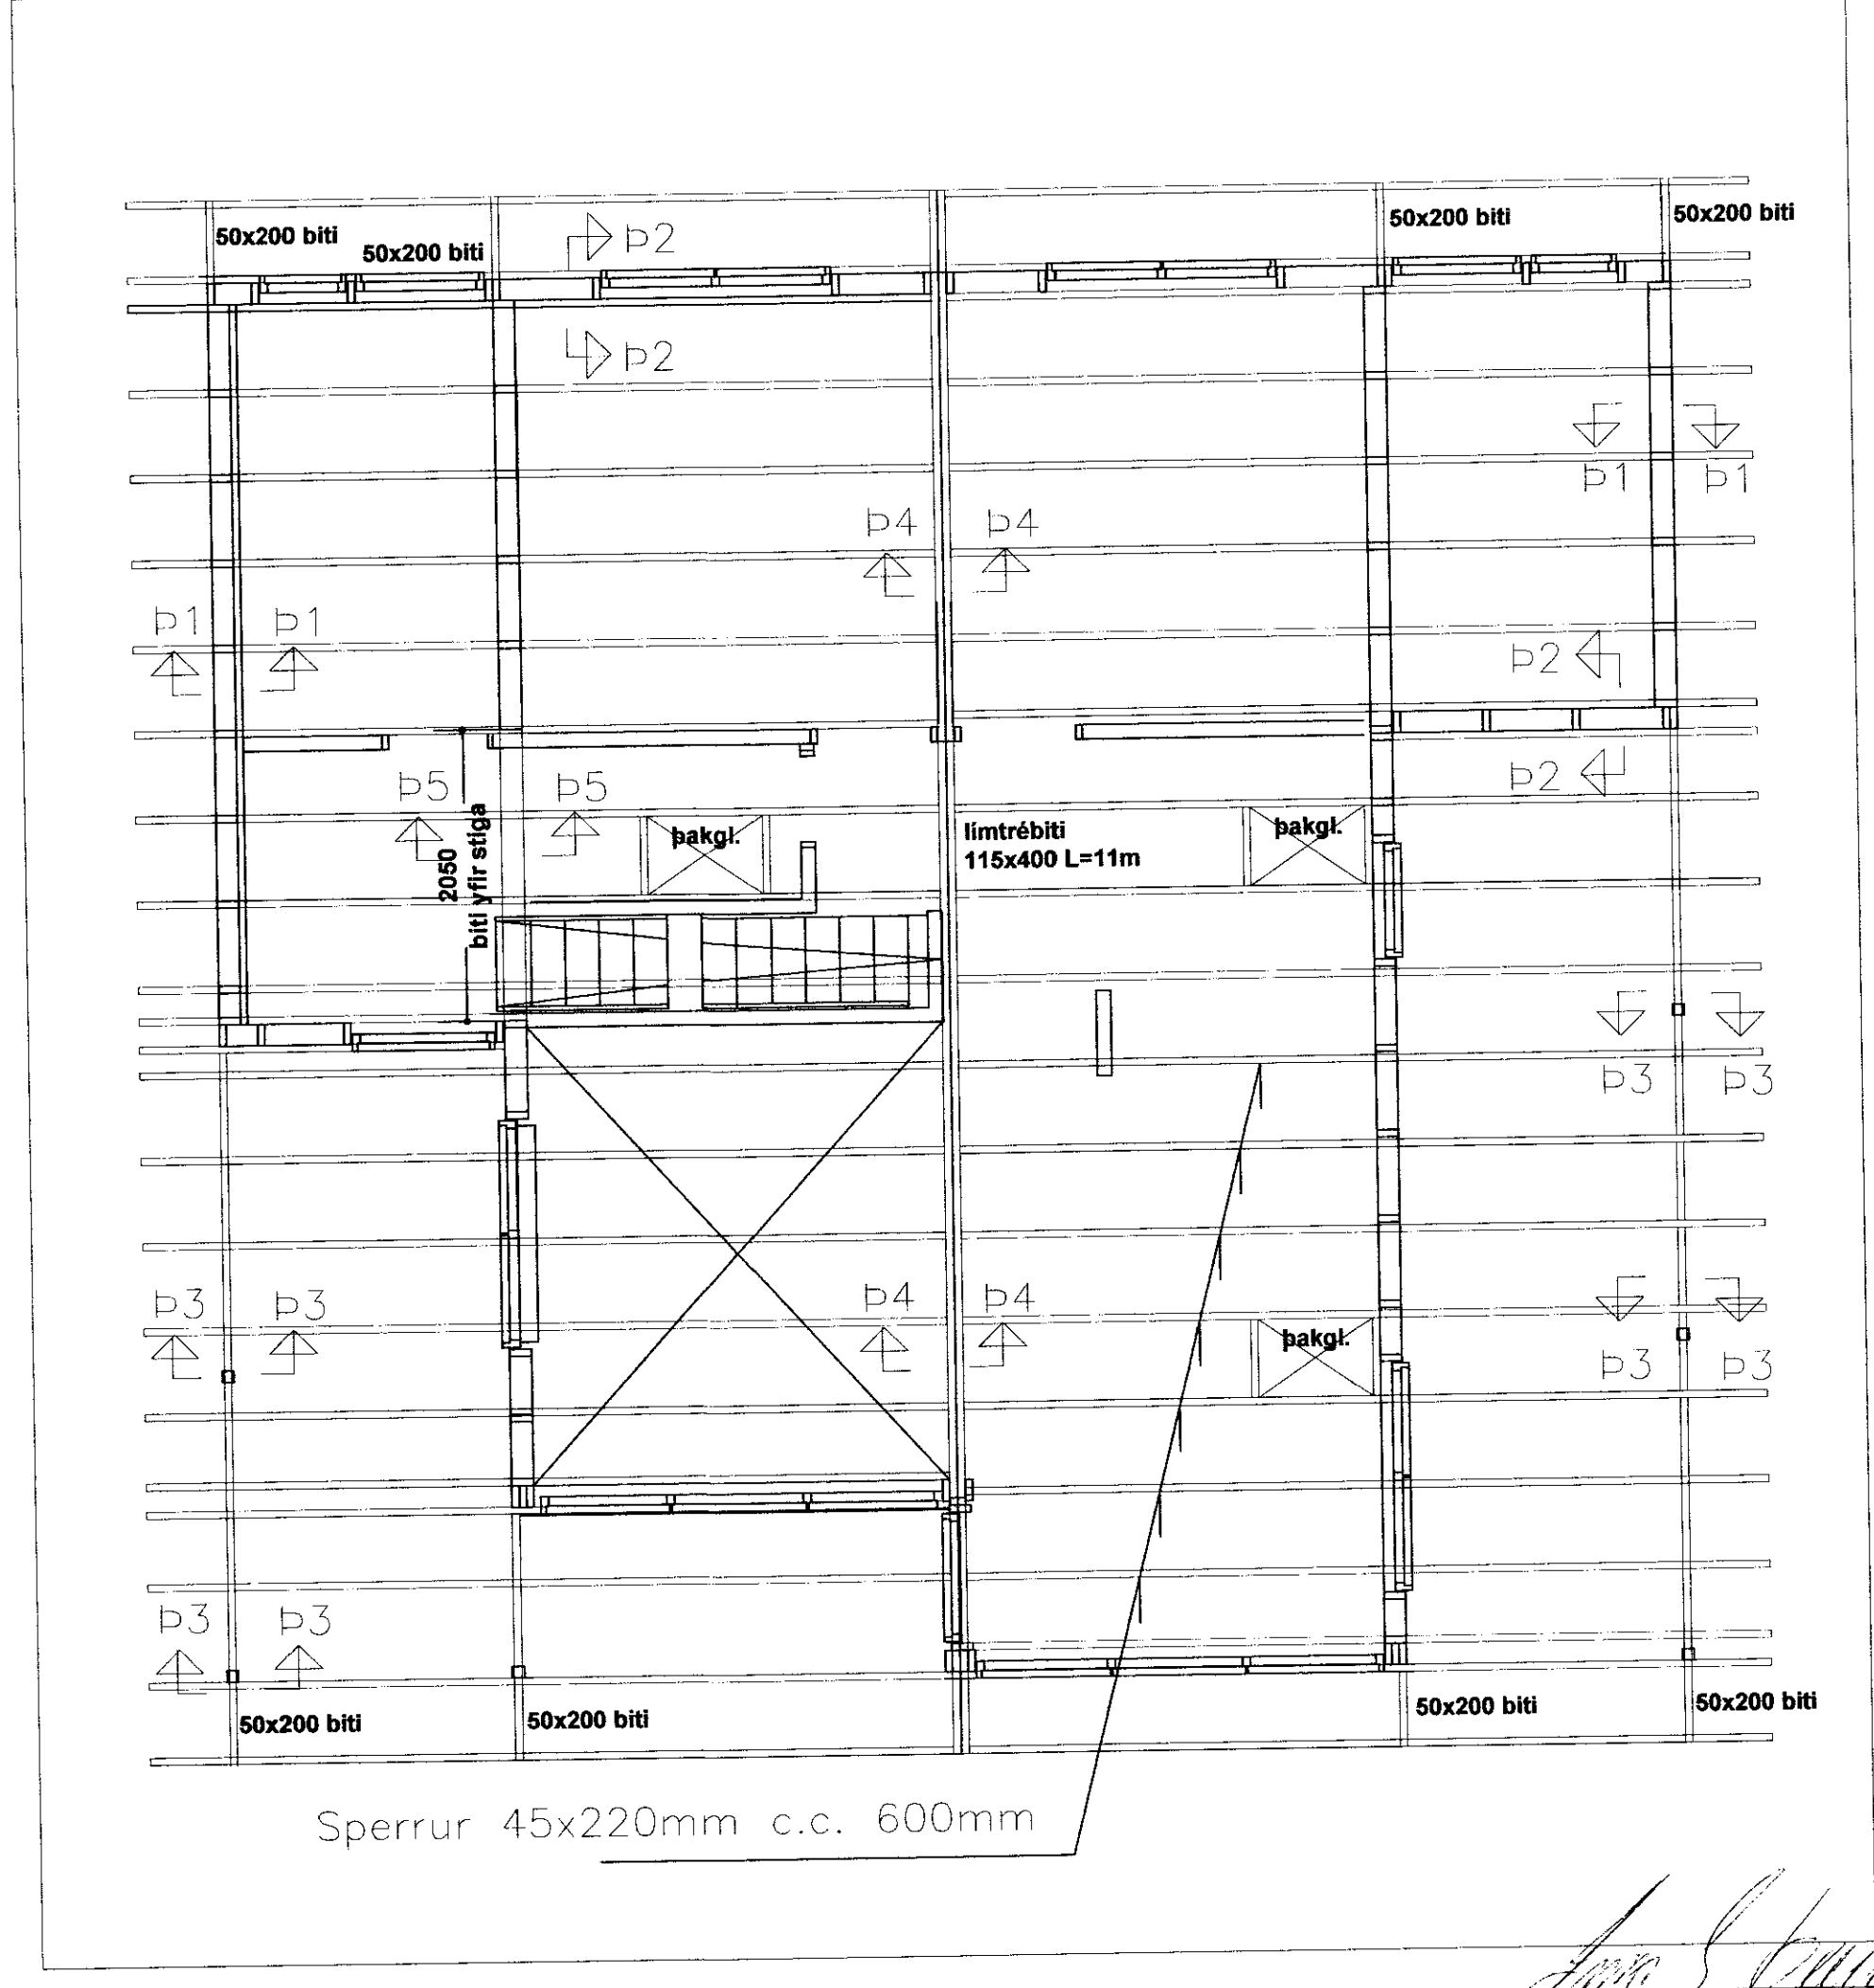


MÓTTAKIÐ
22/02/2010
Byggingafráttálfingur, Arnarstovu 60-7, 101 Reykjavík

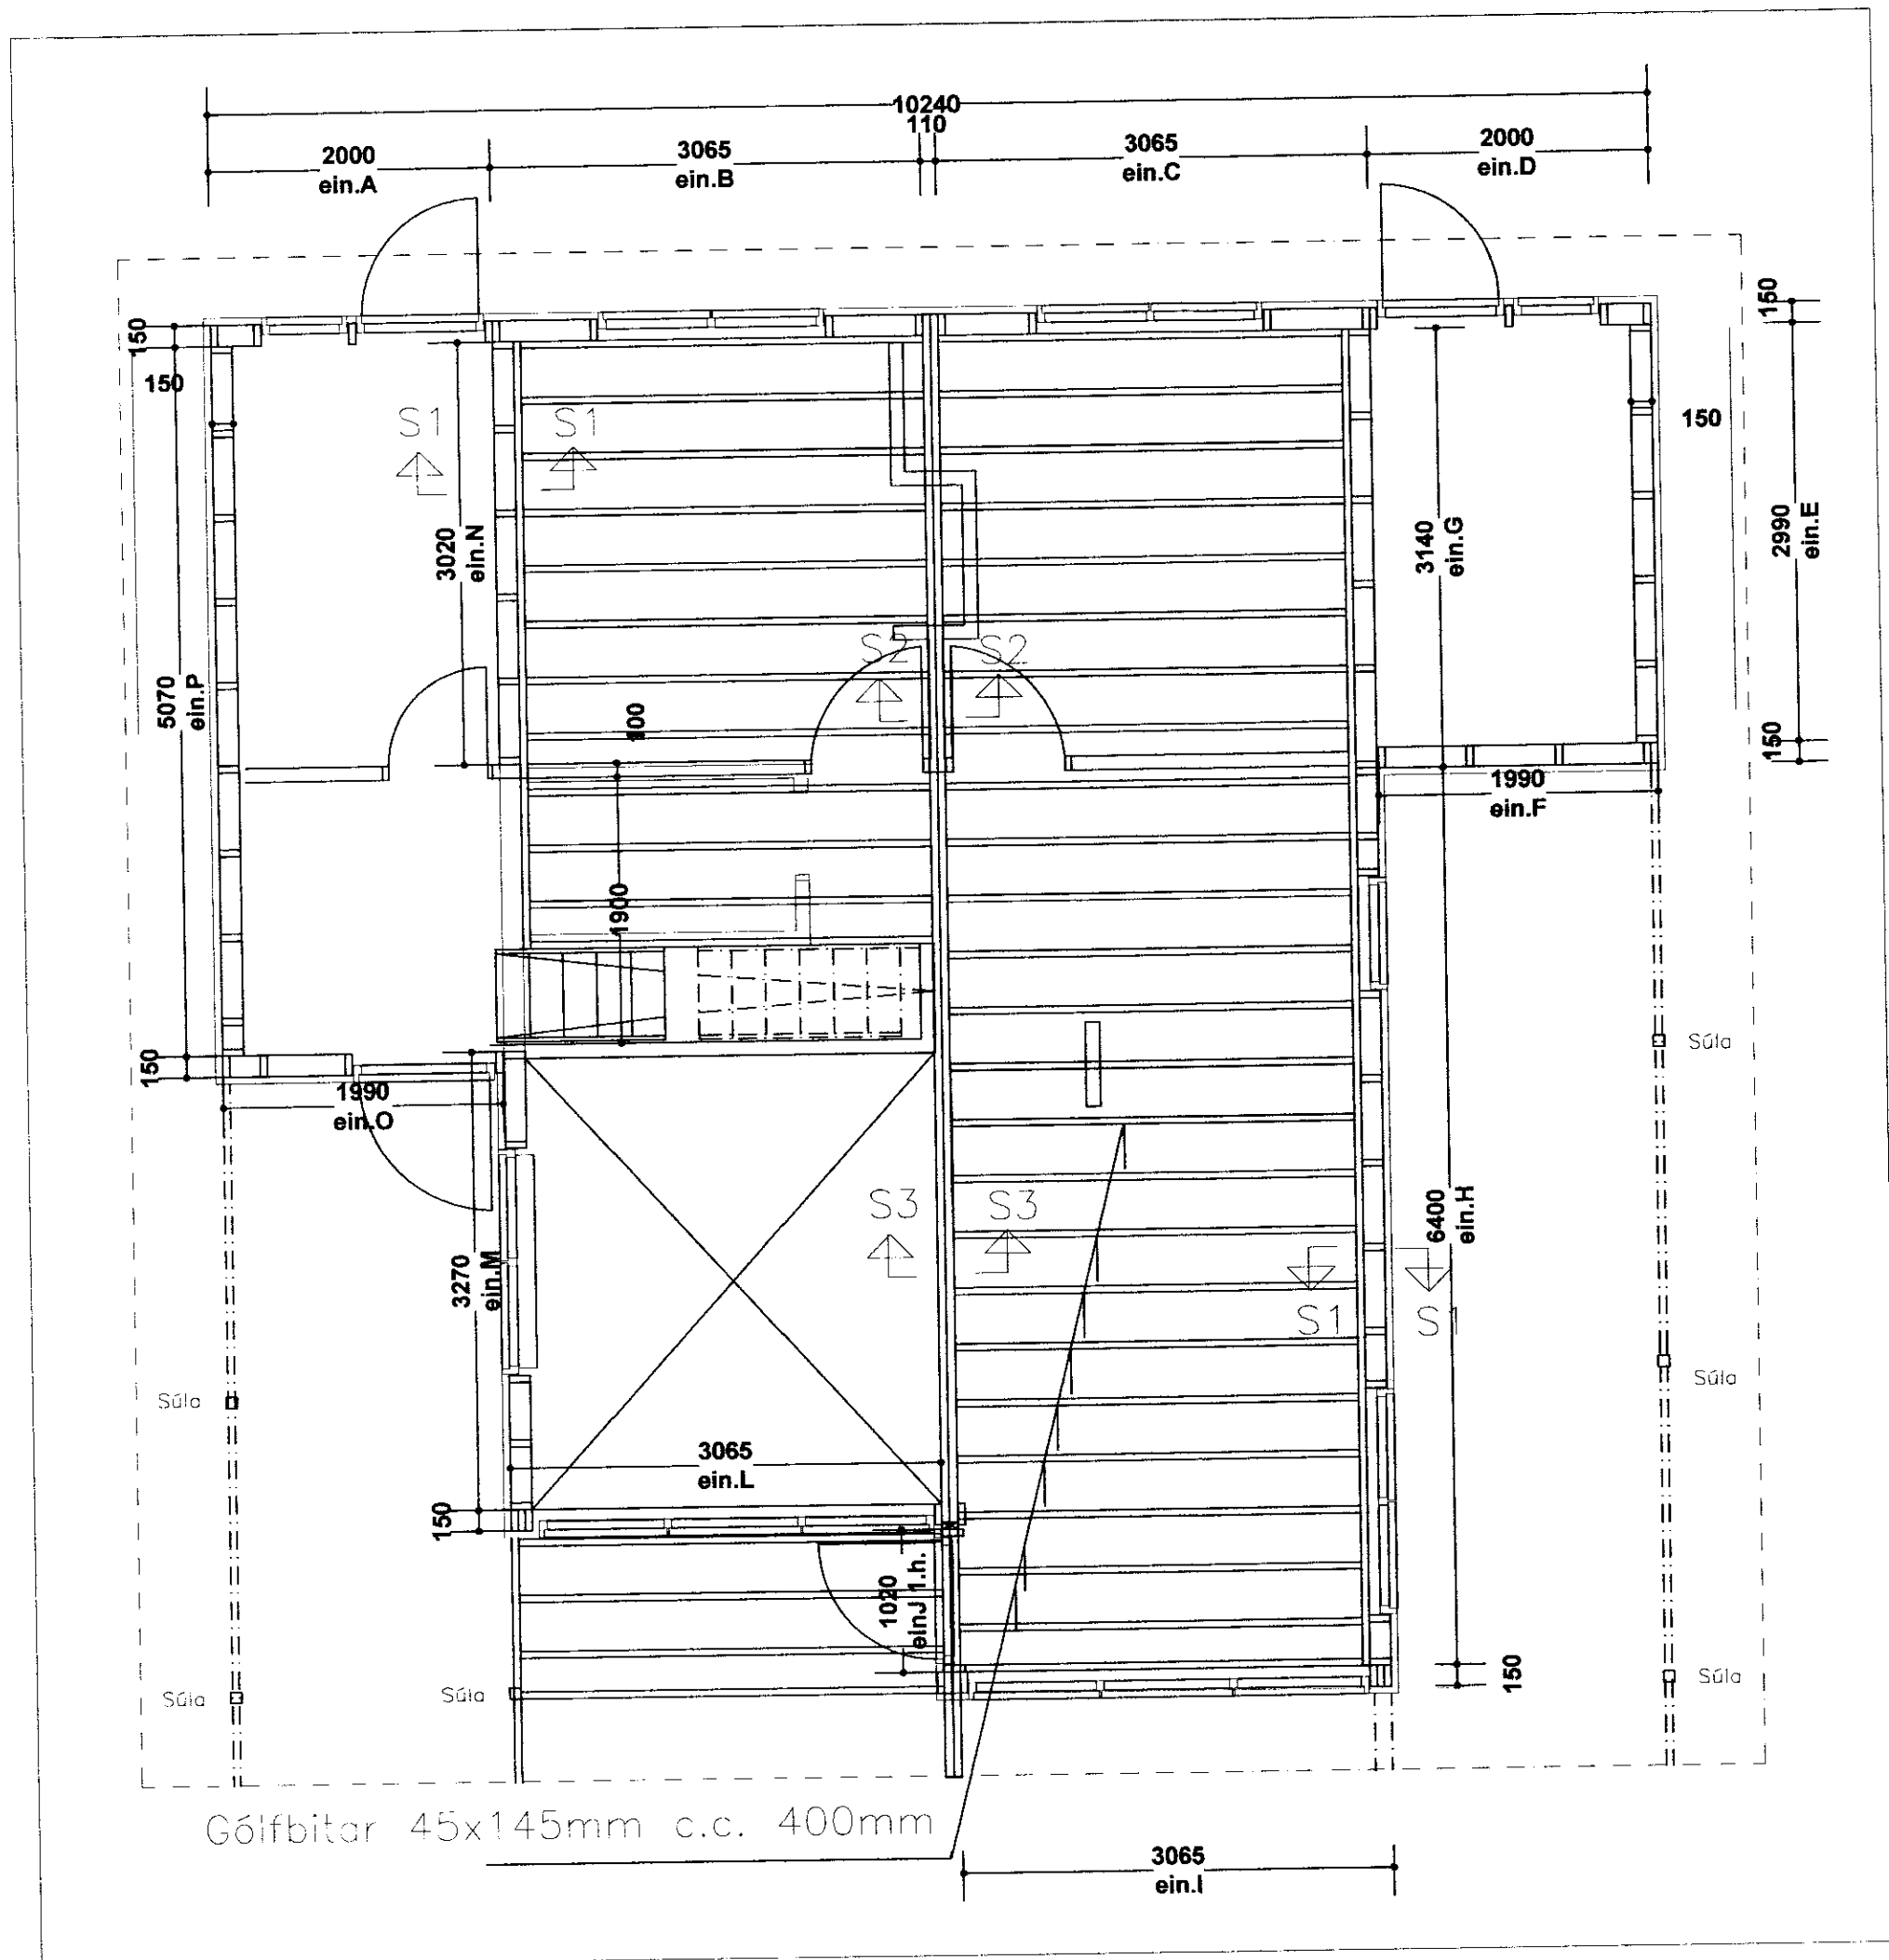

Mkv 1:50

Ragnarr G.

Breytingar			Frístundarhús Klappárhólsbraut 1. í landi Öndverðamess Grímsnes- og Grafningshreppi Árnæsýslu.	Mkv. 1:50/20
Nr.	Dags.	Nafn		
			Tækniþjónusta Ragnars G. Gunnarssonar ehf. Smiðjuvegur 11 fax/s: 5445350 ragnargg@simnet.is	Nr. 5
			Grunnmyndir millilofts og þaks.	Dags. 2010.02.02
				kt.:110947-2839