



Samp. 10.08.2004


Hilmar Einarsson

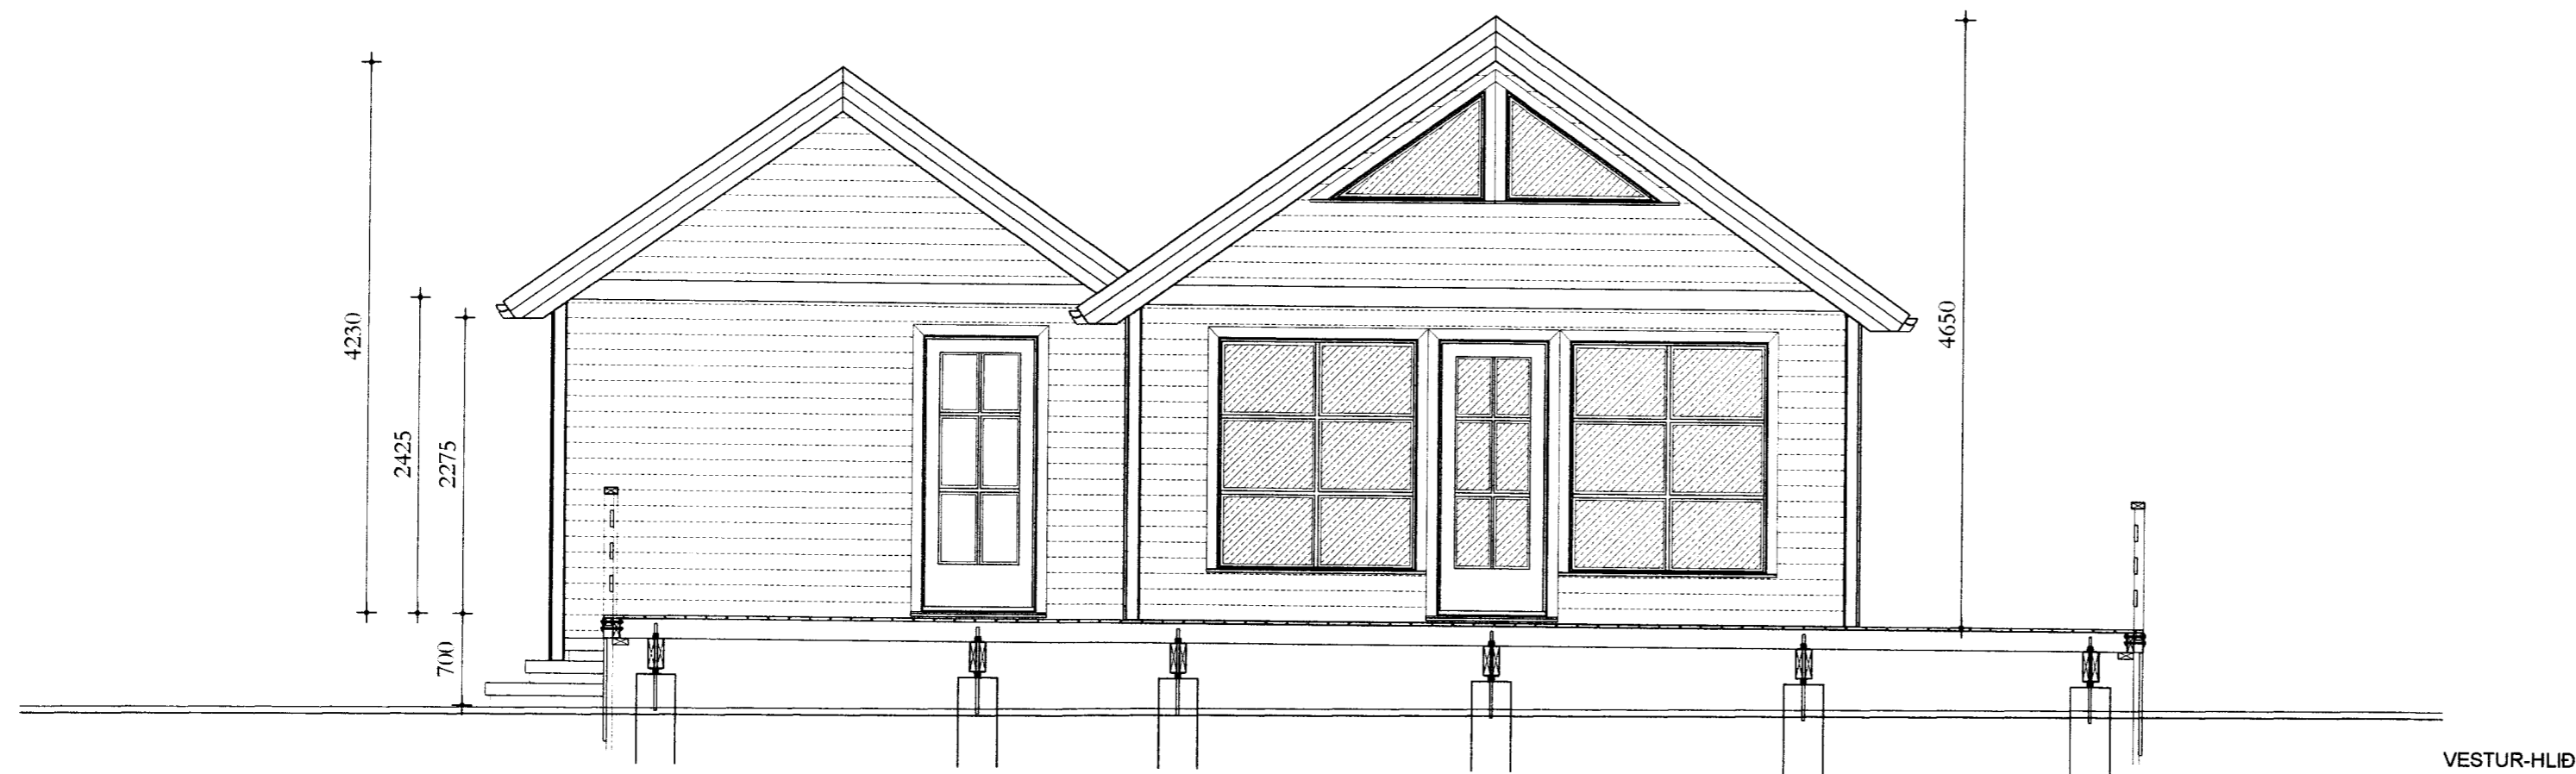


VESTUR-HLID

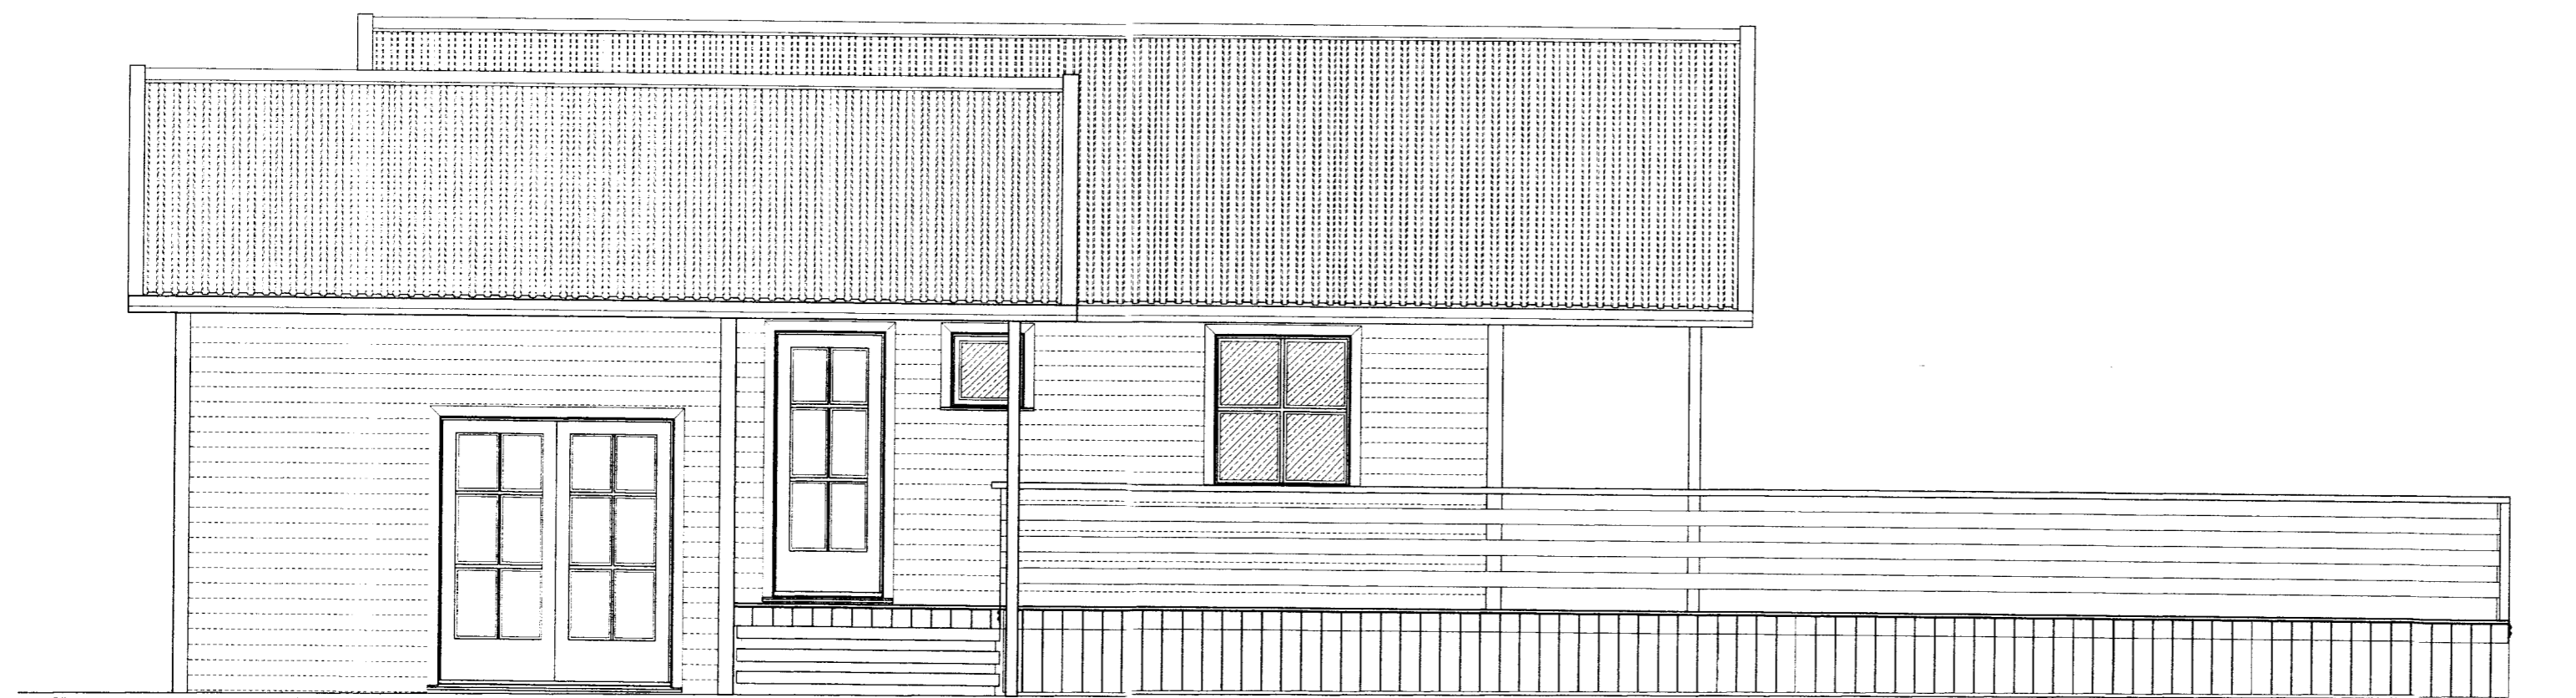

NORÐUR-HLID

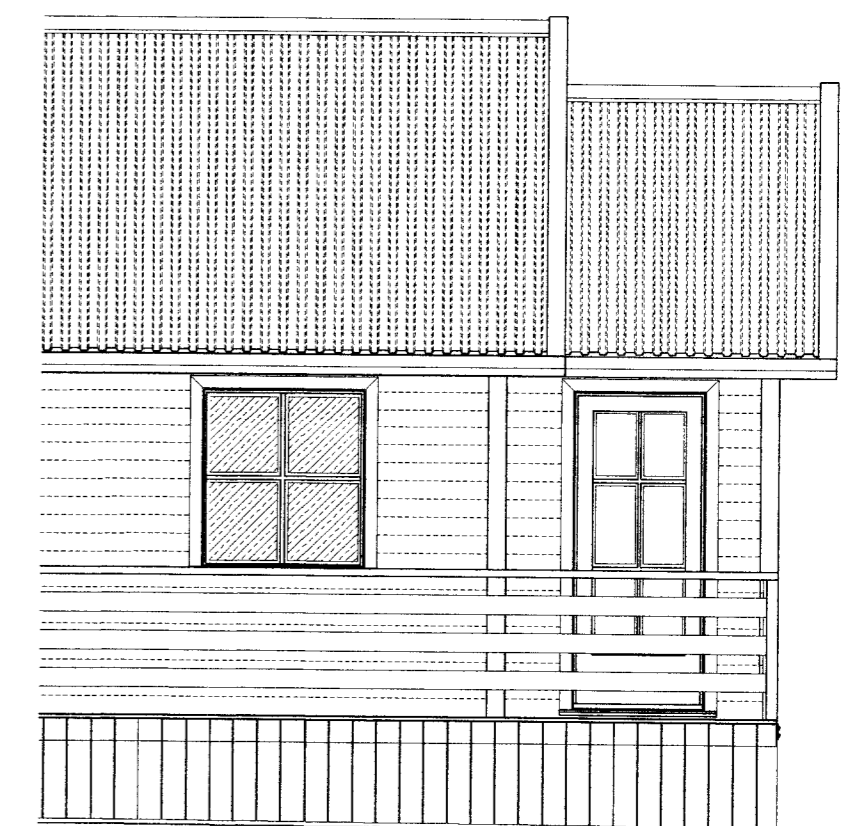

SUBUR-HLID

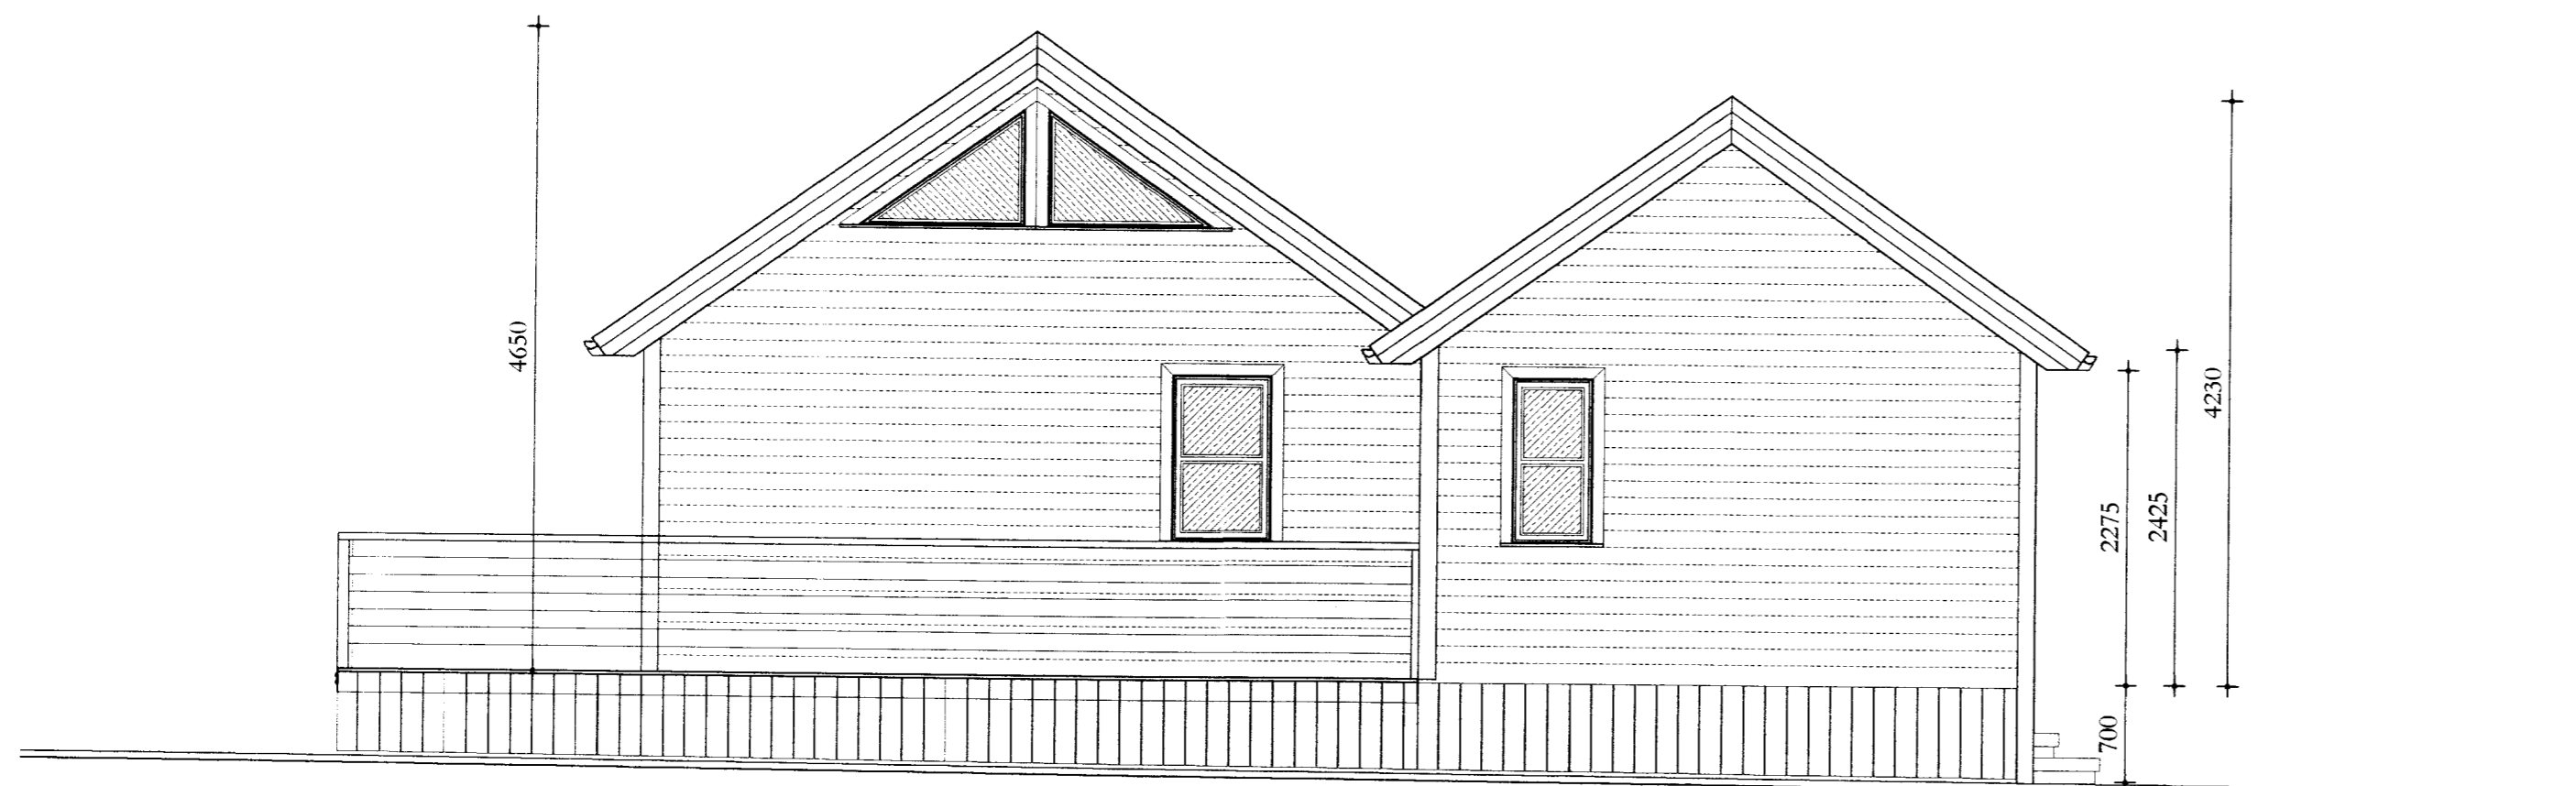

AUSTUR-HLID

KIDJABERG-30 GARÐAVERK	nexus ARKITEKTAR
ÚTLIT mkv. 1:50 teiknað ÍÓG dags. 02.07.'04	Ívar Örn Guðmundsson arkitekt 130865 3489 Laugavegi 24 101 Reykjavík Sími. 5511-065 GSM. 864-6434 nexus@xnet.is