



Sumarhús Ara Þórðarsonar m. 1:50  
 Kiblíbergi lóð nr. 33

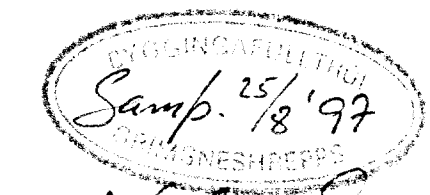


*Sigurdur Kjartansson*


Blað nr 2

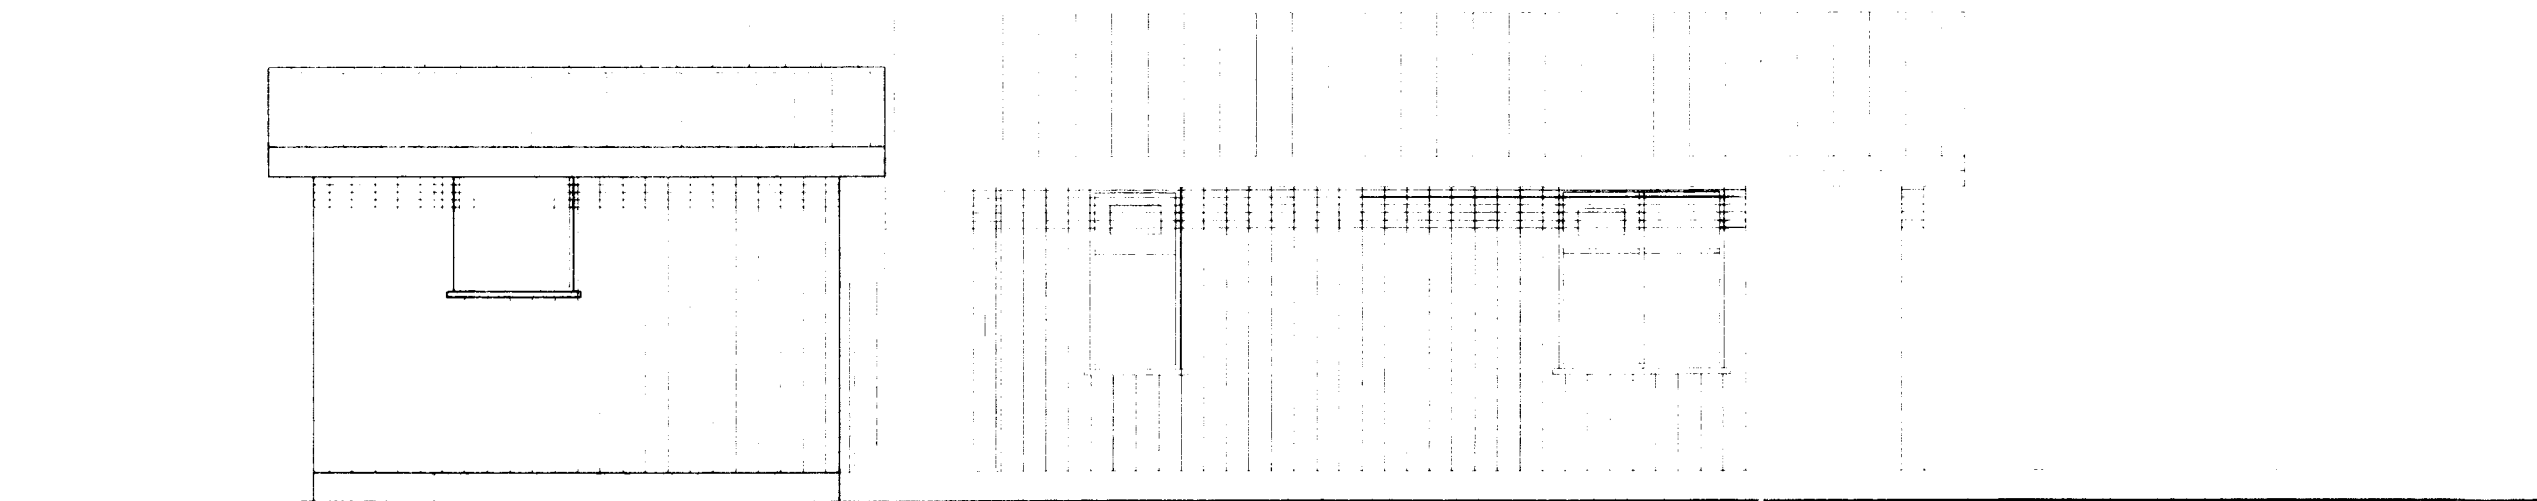


Nordue

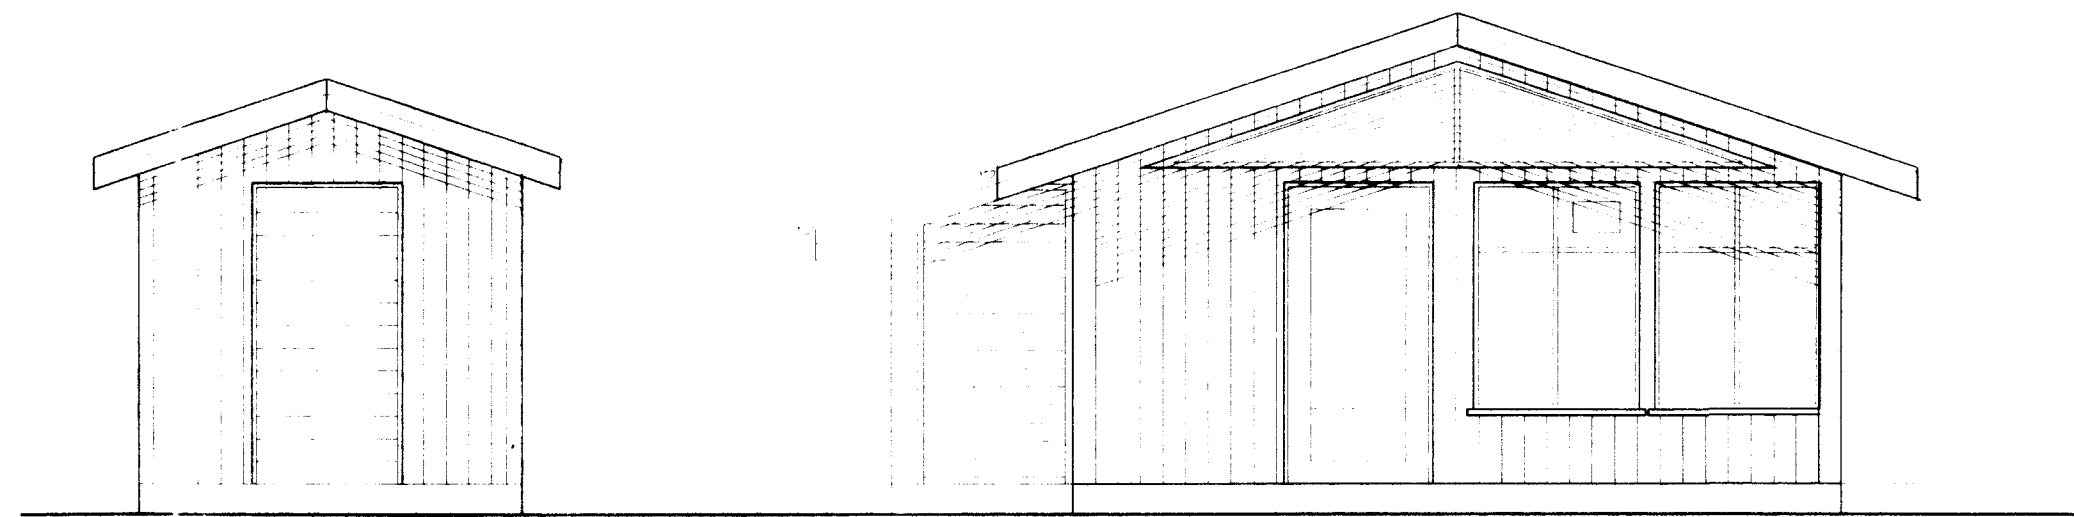

Vestur

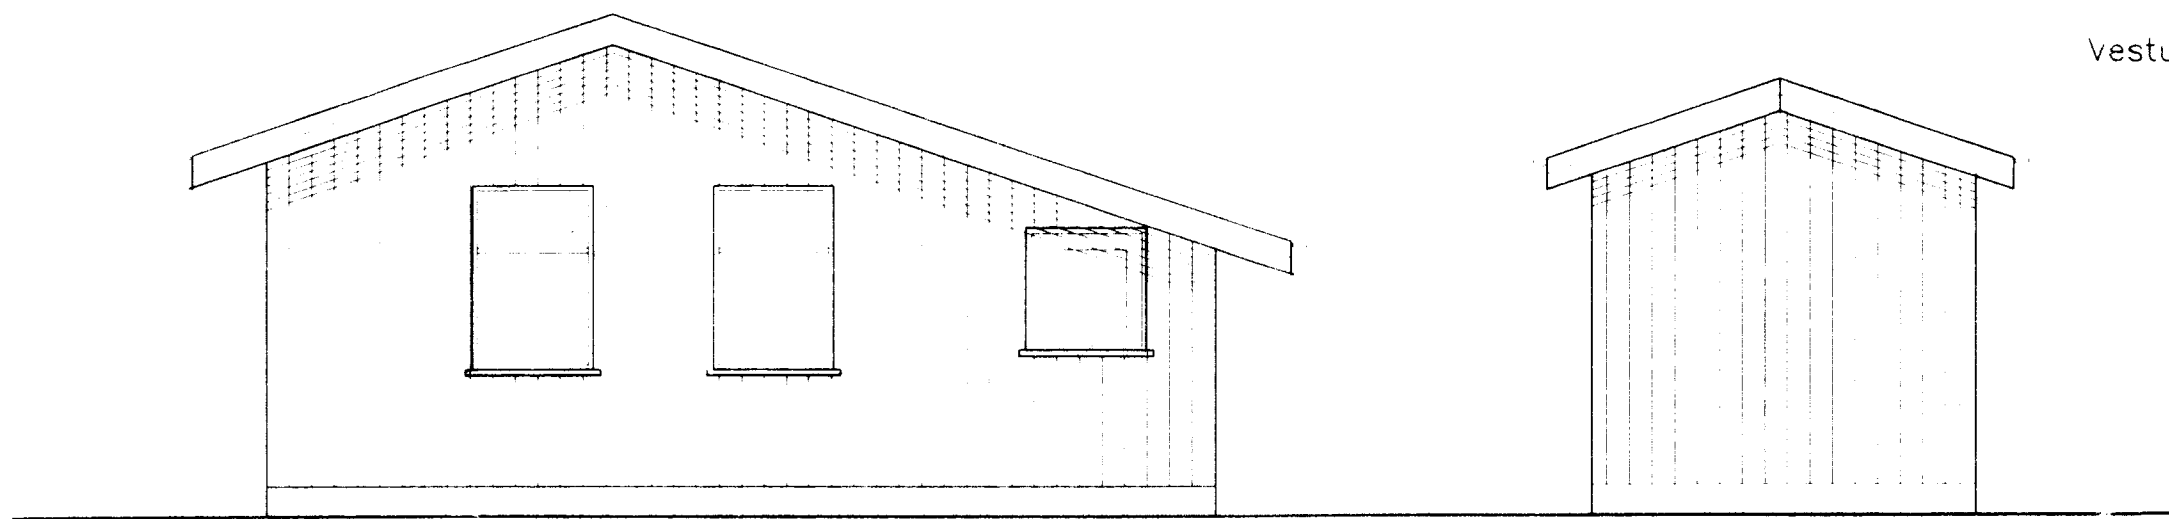

Austur

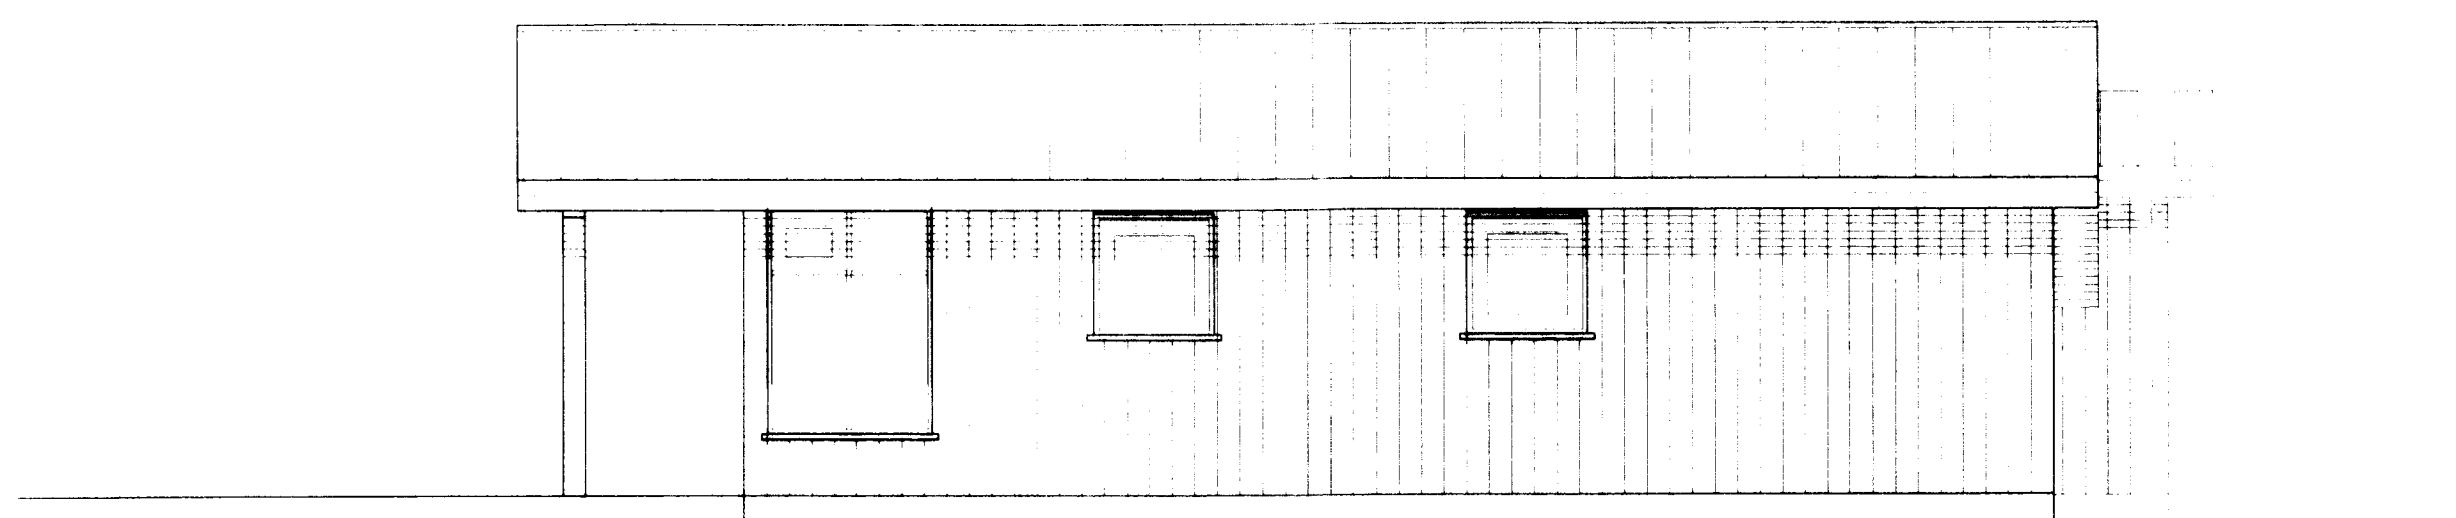

Sudur

es

TEIKNISTOFAN Suðurlandsbraut 48 Sími 5887344 Fax 5887343	
VERKHEITI Sumarhús Ara Þórðarsonar	MÁL 1:50 BLAD 2
	DAGS 18 Agúst 1997
	BREYTT.
SIGURDUR KJARTANSSON kt. 090246-2839	