


Samp. 2/8 '90
Hilmar Gunnarsson

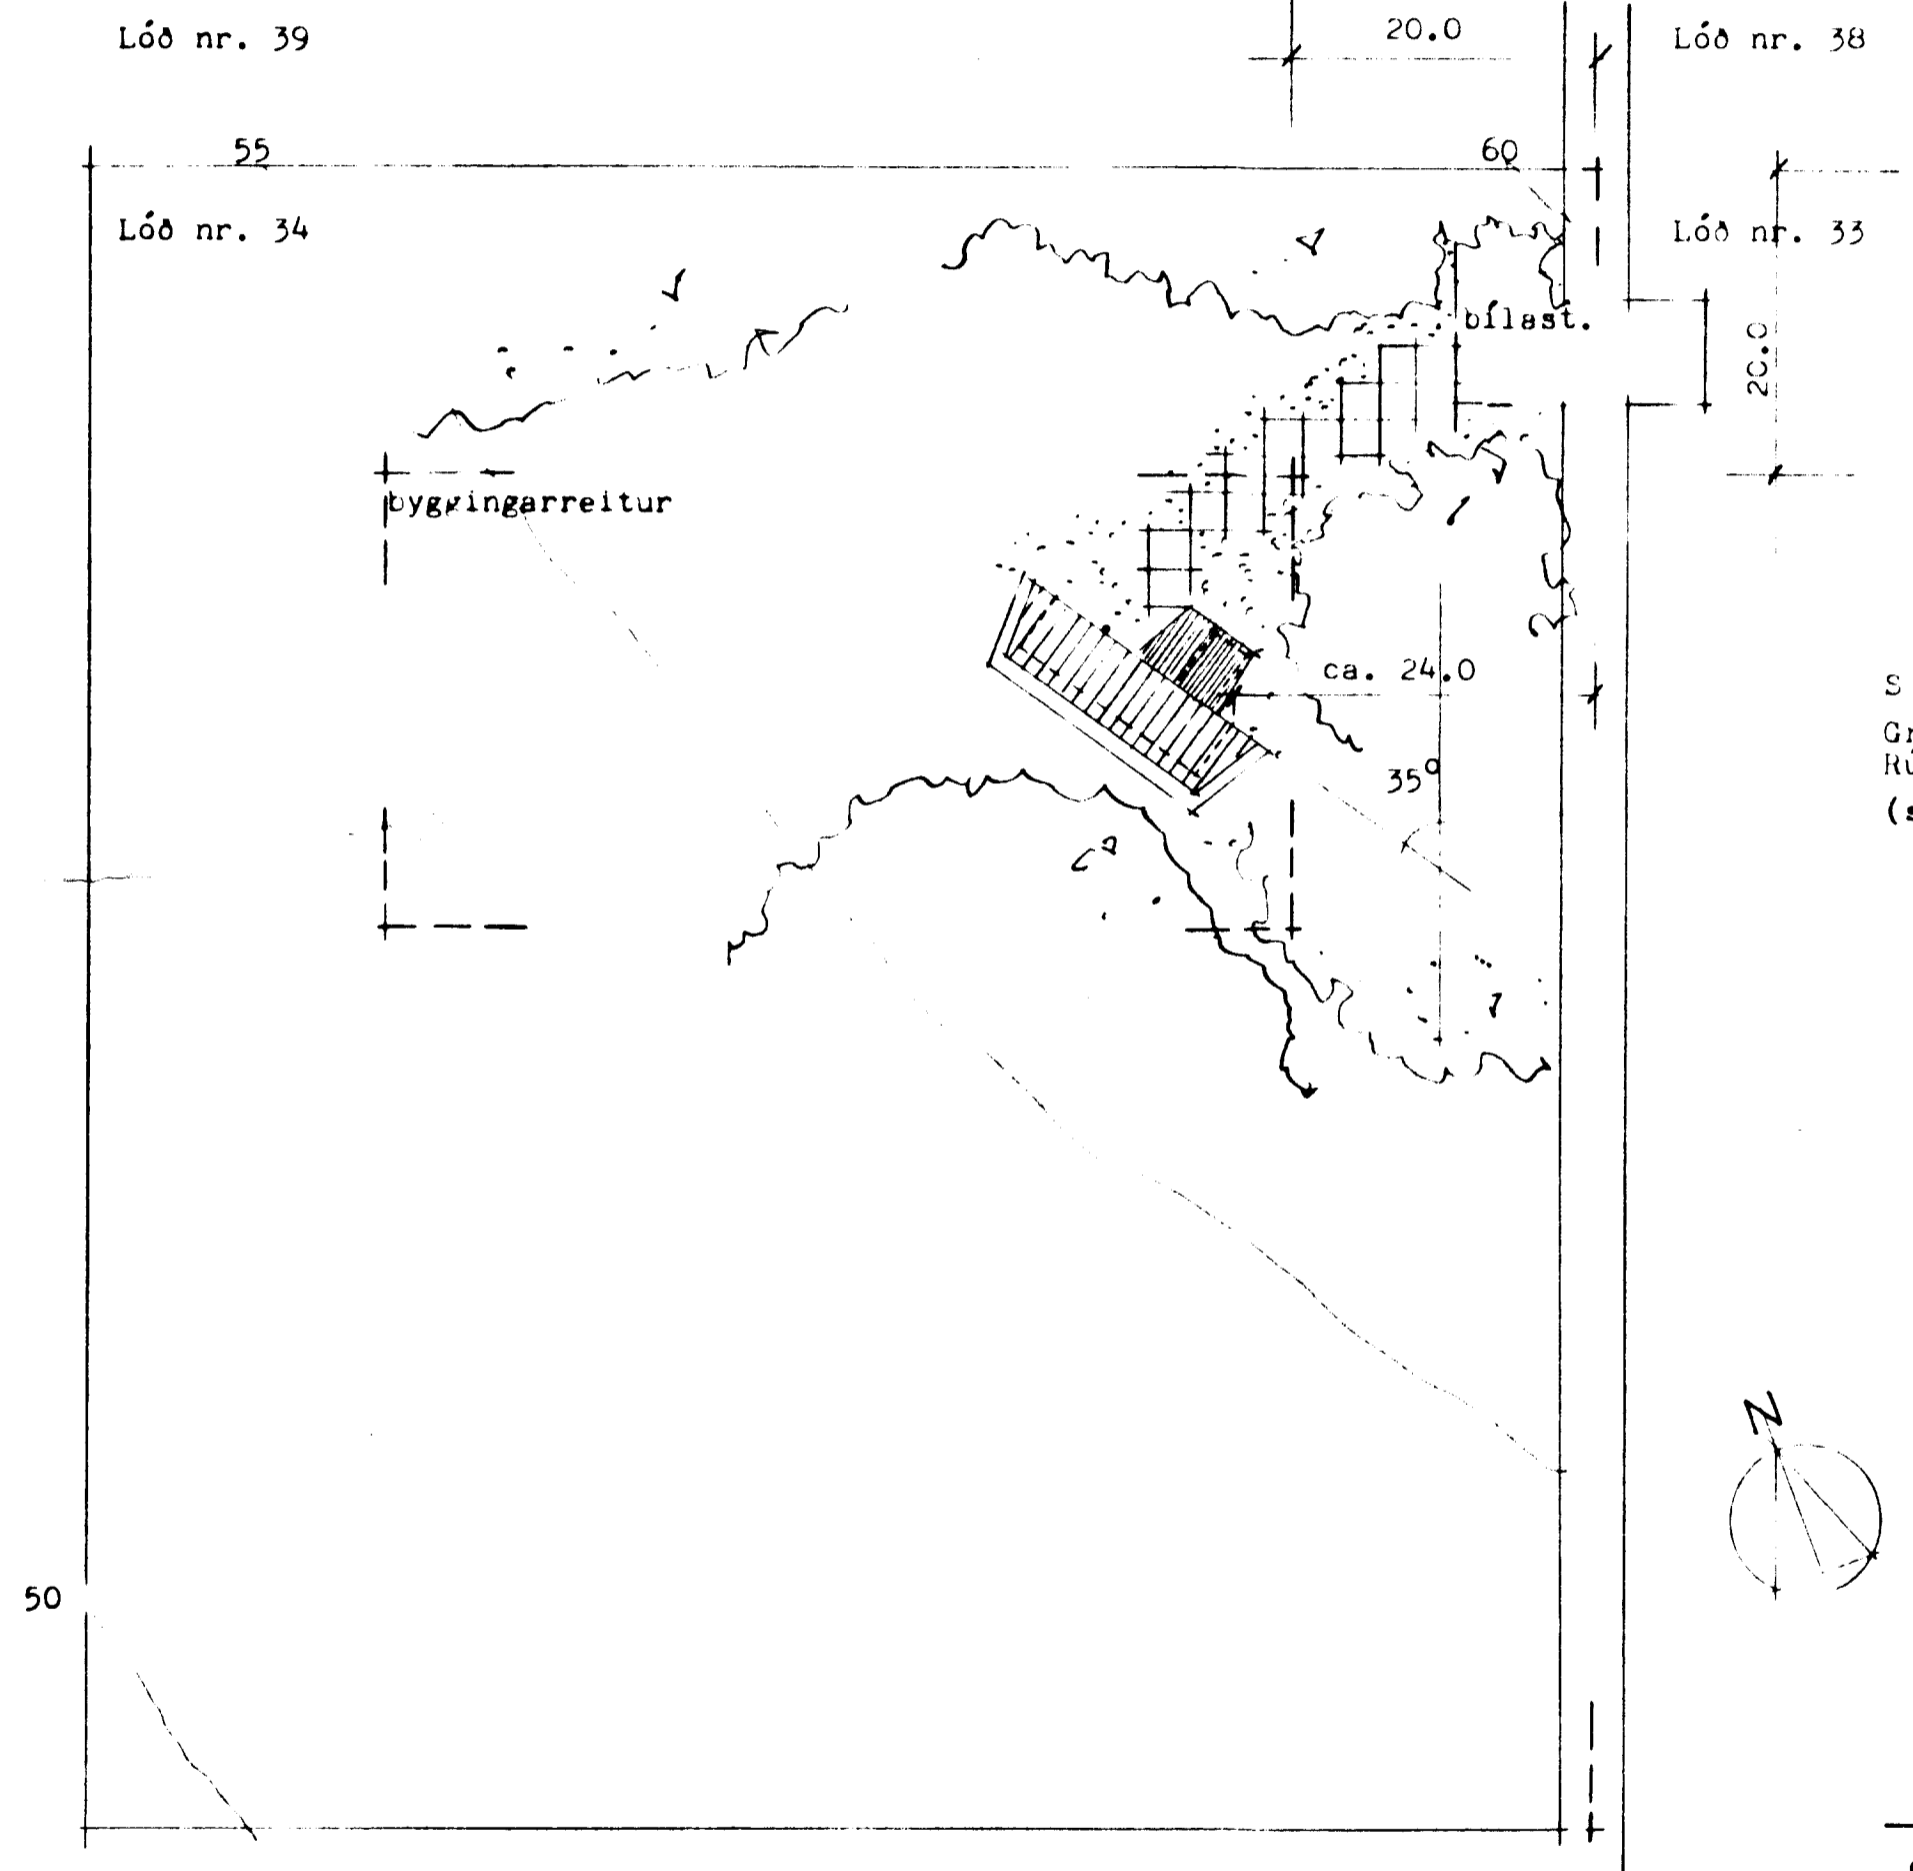

Stærðir:
 Grunnflötur : 70.1 m² brúttó
 Rúmmál : 224.9 m³ brúttó
 (stærðir eru með kaldri geyslu)

Afstöðumynd
 skv. 1:

SUMARHÖLL
 í landi Kiðjebergs (lóð nr. 34)

Daga: 1. juli 1990
 Mkv. 1:2000, 1:500
 Breytingar: 01

Arkitektar sf
 Laufásveg 19
 101 Reykjavík
 Símar (91) 11010 - 19580
 Arnfrónksson arkitekti FAI
 Páll Gunnlaugsson arkitekti FAI
 Valdimar Harðarson arkitekti FAI

Páll Gunnlaugsson