




Hilmar Einarsson

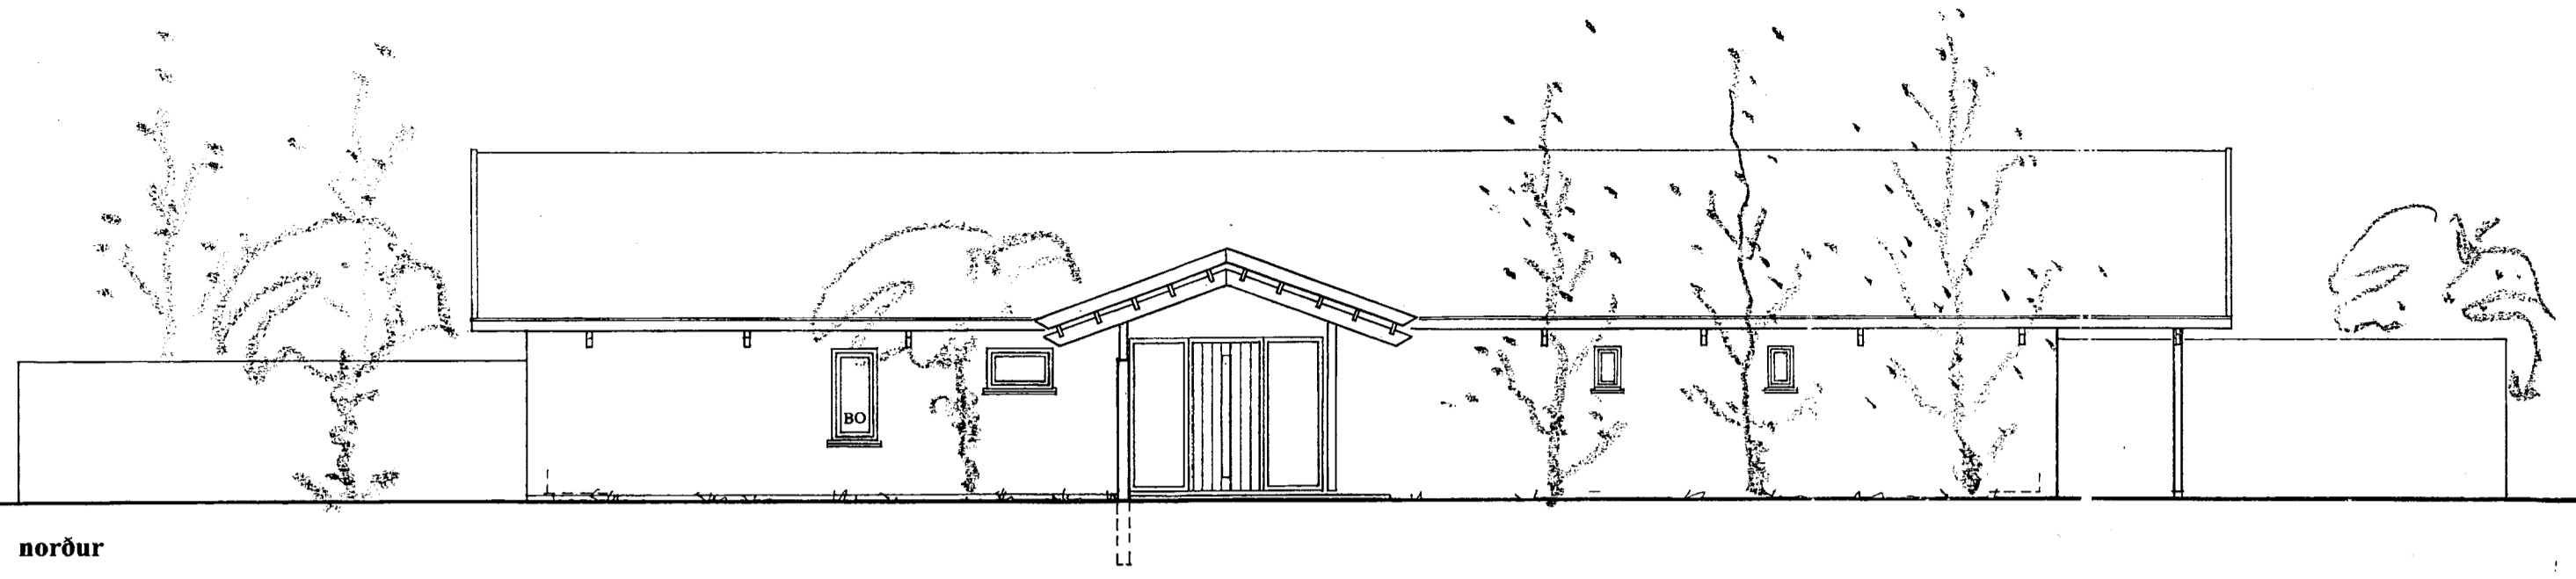


norður

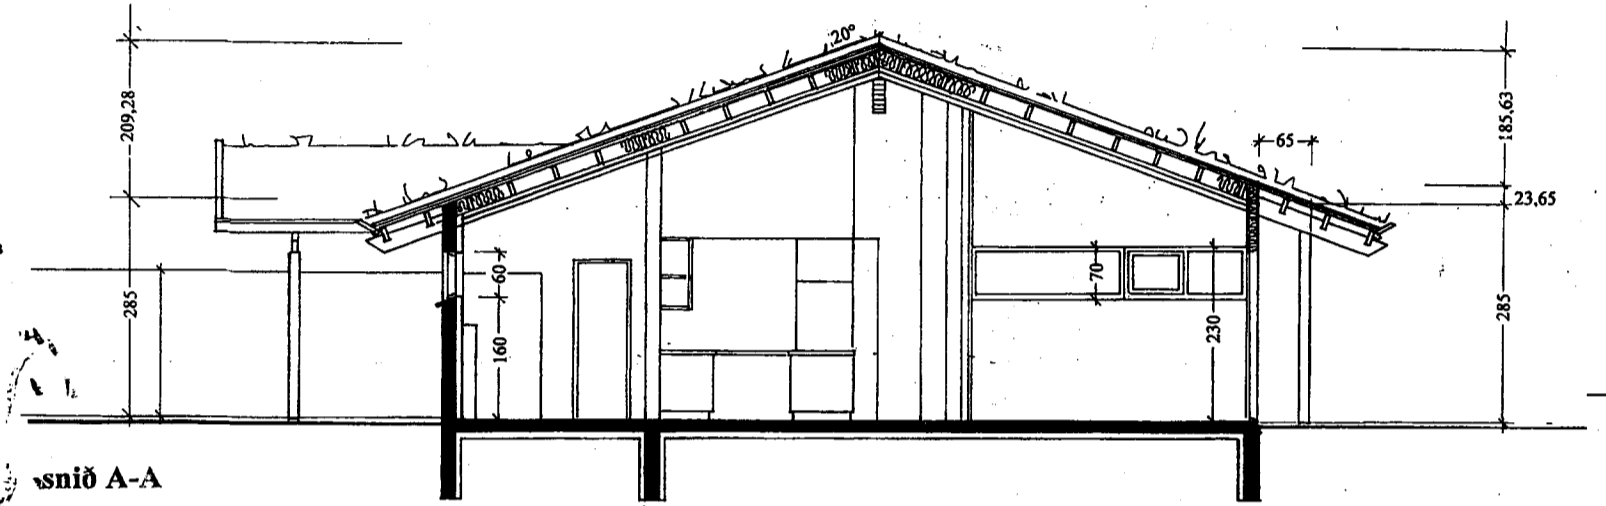


snið A-A

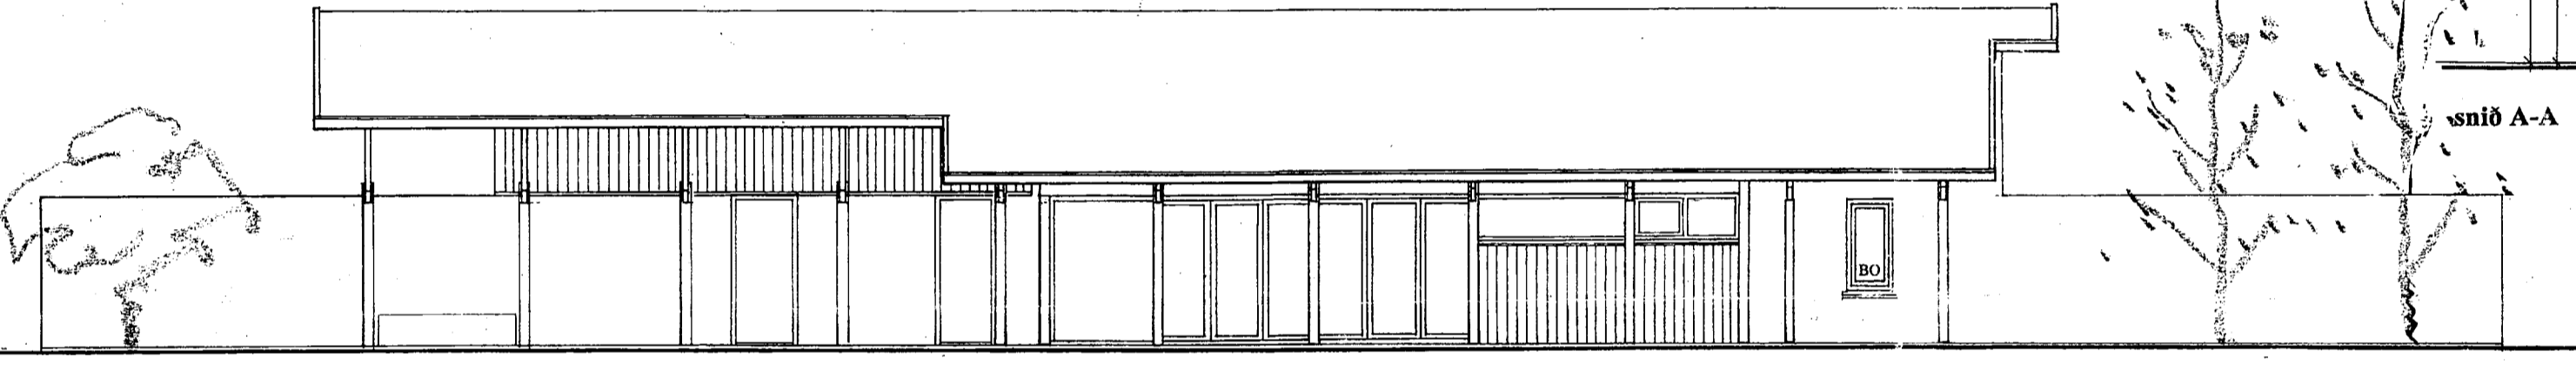

suður

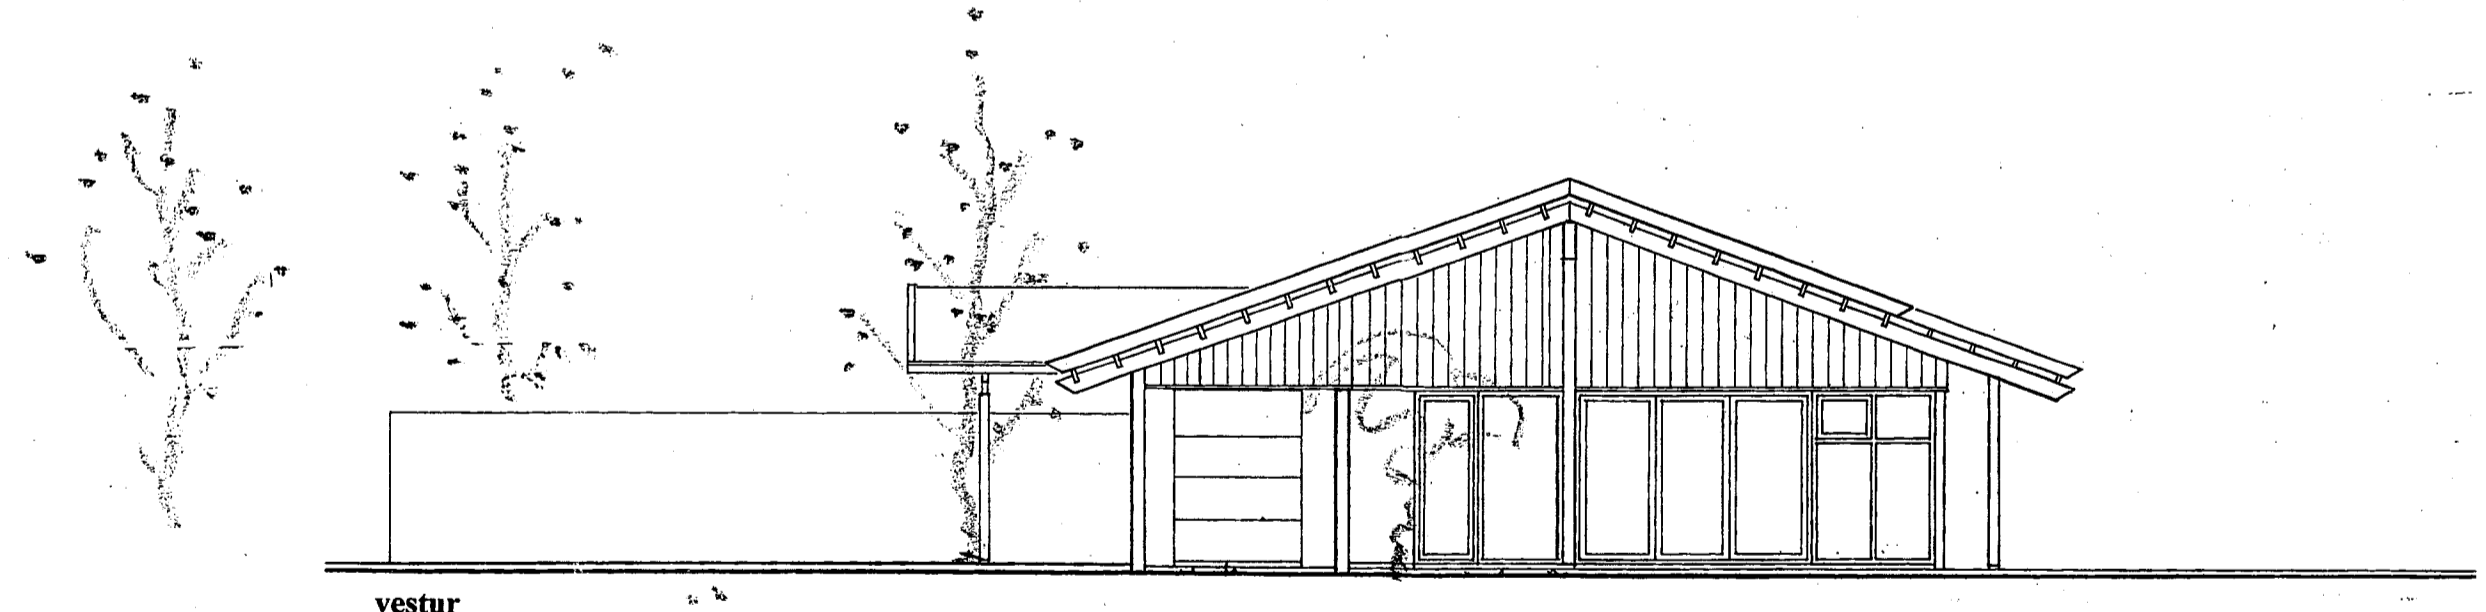

vestur

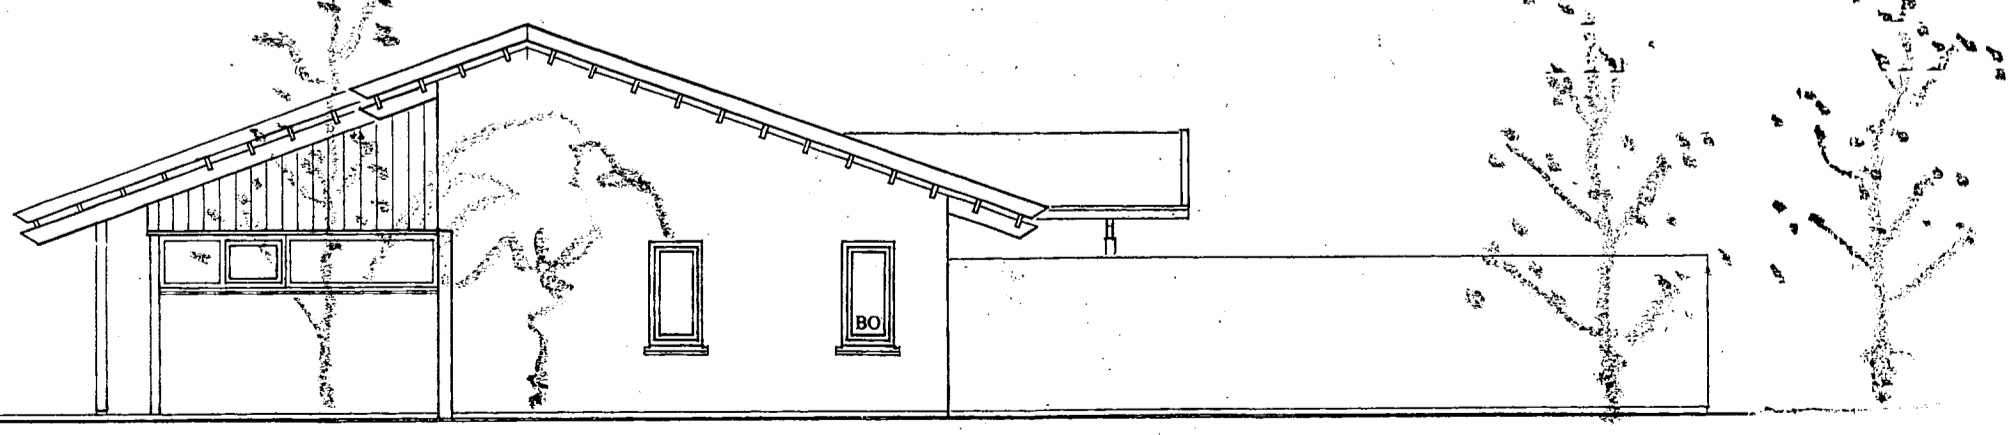

austur



Einar V. Tryggvason arkitekt. Suðurlandsbraut 8. 108 R. Kt. 170242 4599. Símar/póst. 553 200 0g 83 0020 evt @isl.is

Verk Heiti Kvarði Dags.

Sumarhús Klöjbergi snið, útlit 1:100 22 09 05