



NORDURHLID - 1:50

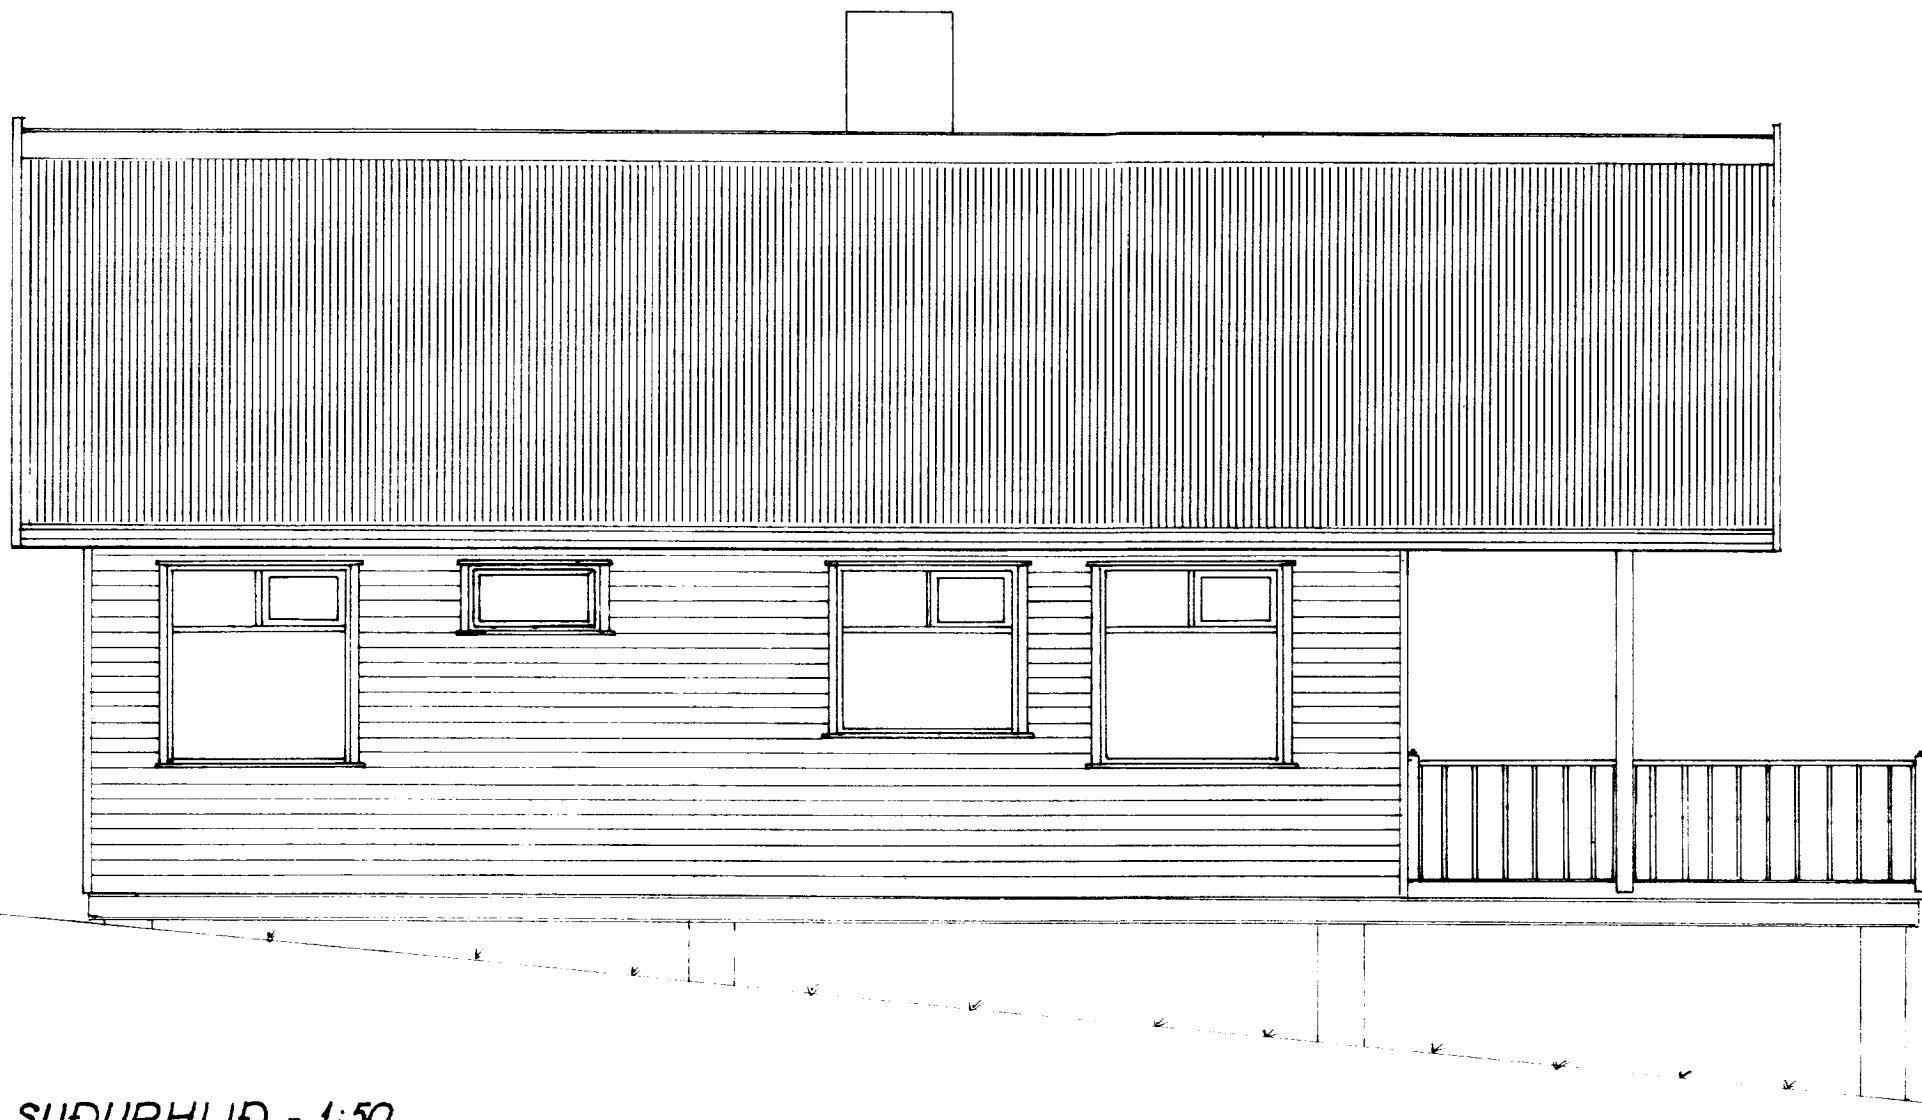

AUSTURENDI - 1:50

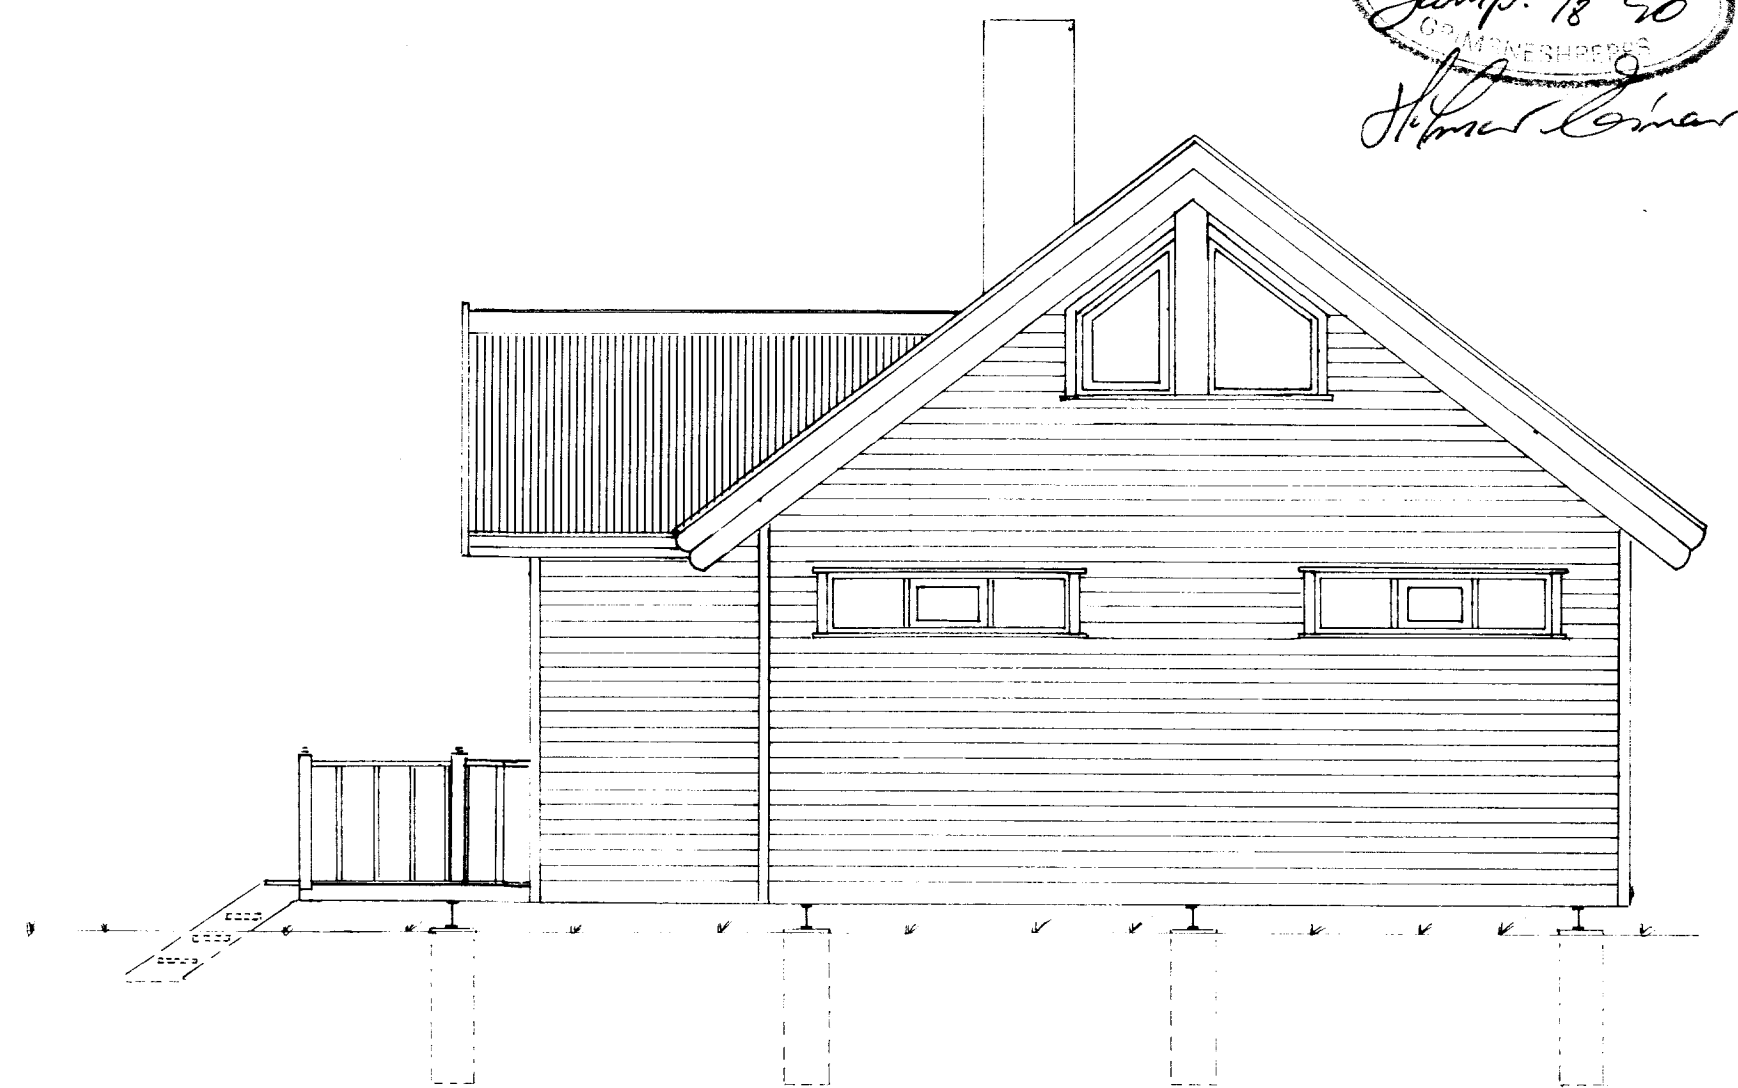


BYGGINGARFULLTÍÐI  
Samp. 2/8 '90  
G. PÁLSSON  
H. PÁLSSON

SUDURHLID - 1:50



VESTURENDI - 1:50

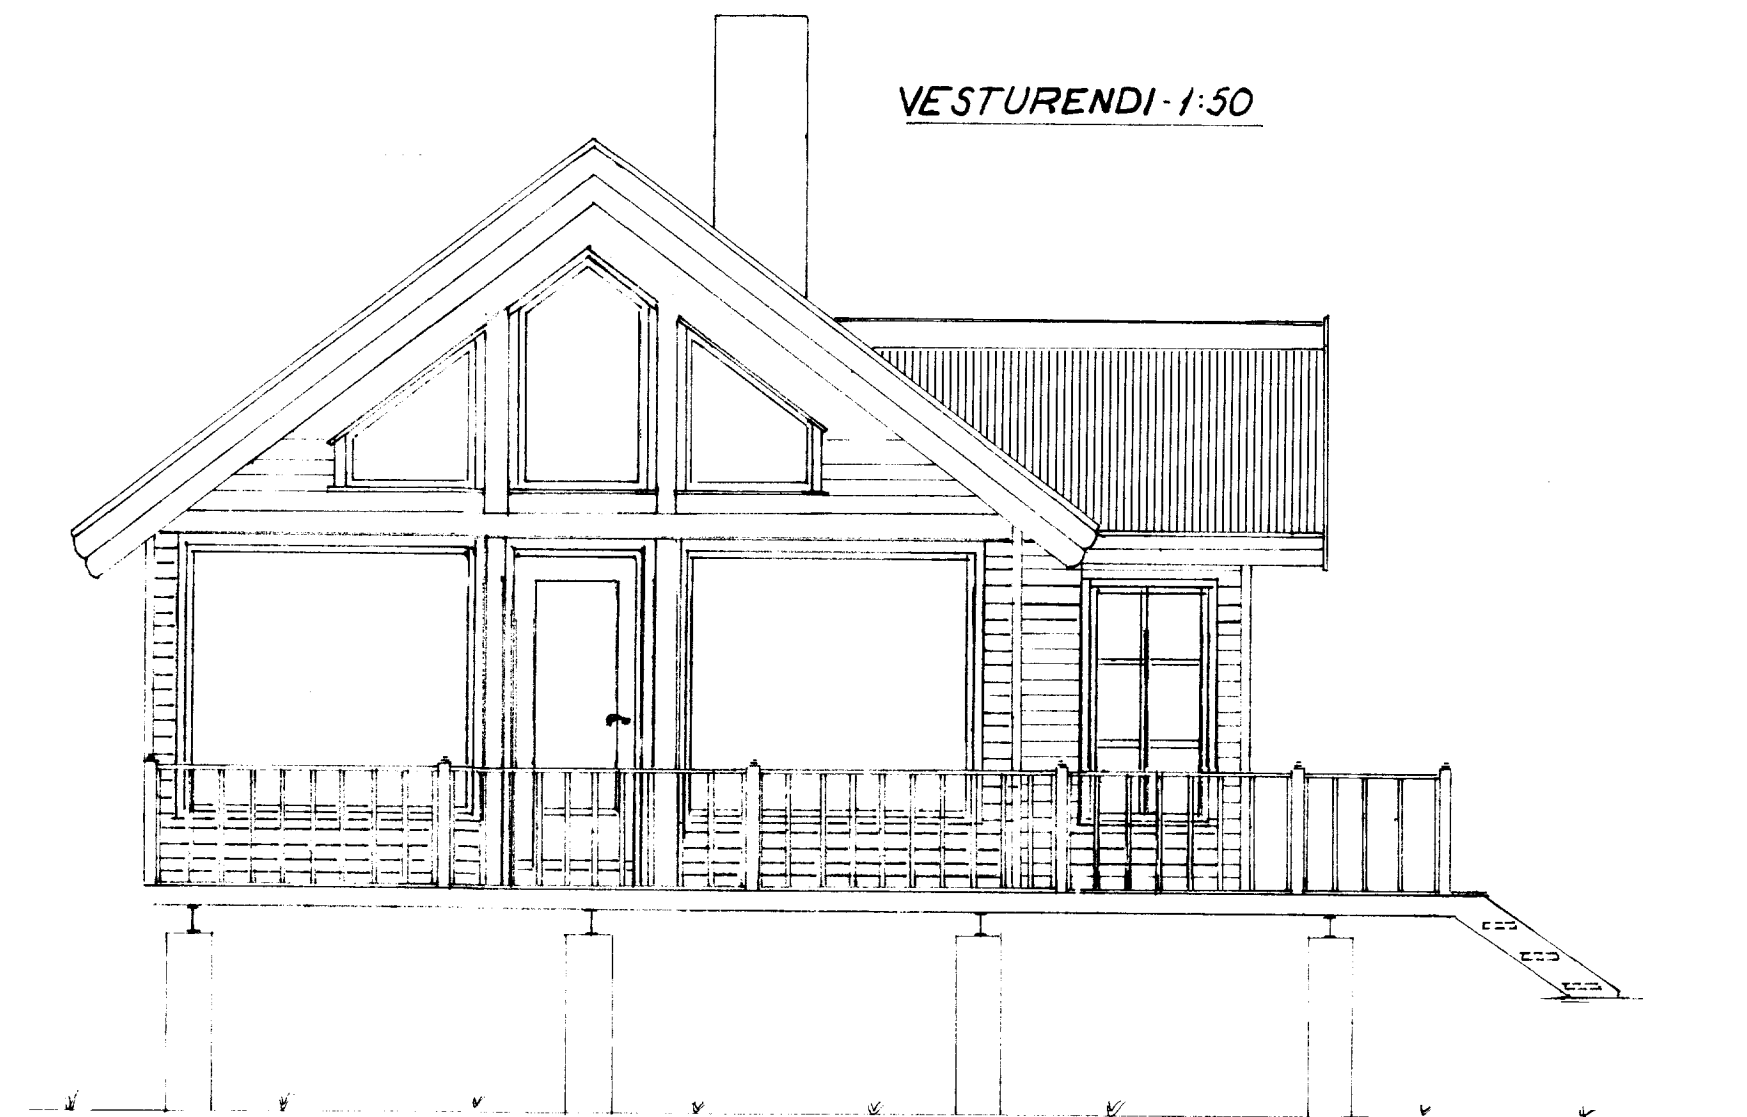

Gestur Pálsson Trésniðameistari Rauðagerði 46 Reykjavík S: 91-38999		BLAD 2
SUMARHÚS AÐ KIÐJABERGI - LAND NR. 8		KVARDI: 1:50
ÚTLITSMYNDIR		REIKN. G.P.
AF SAMP. Gestur Pálsson		TEIKN. G.P.
		DAGS. Júlí '90
NR.	DAGS	BREYTING

NR.	DAGS	BREYTING	AF	SAMP.