



GRUNNMYND 1:50 botnlagnir

Skululegs- og byggingarfulltrúi Uppsveita l.s.
Yfirfarið
 13 JAN. 2014
F.H. Guðm. Þóresson
 Byggingarfulltrúi

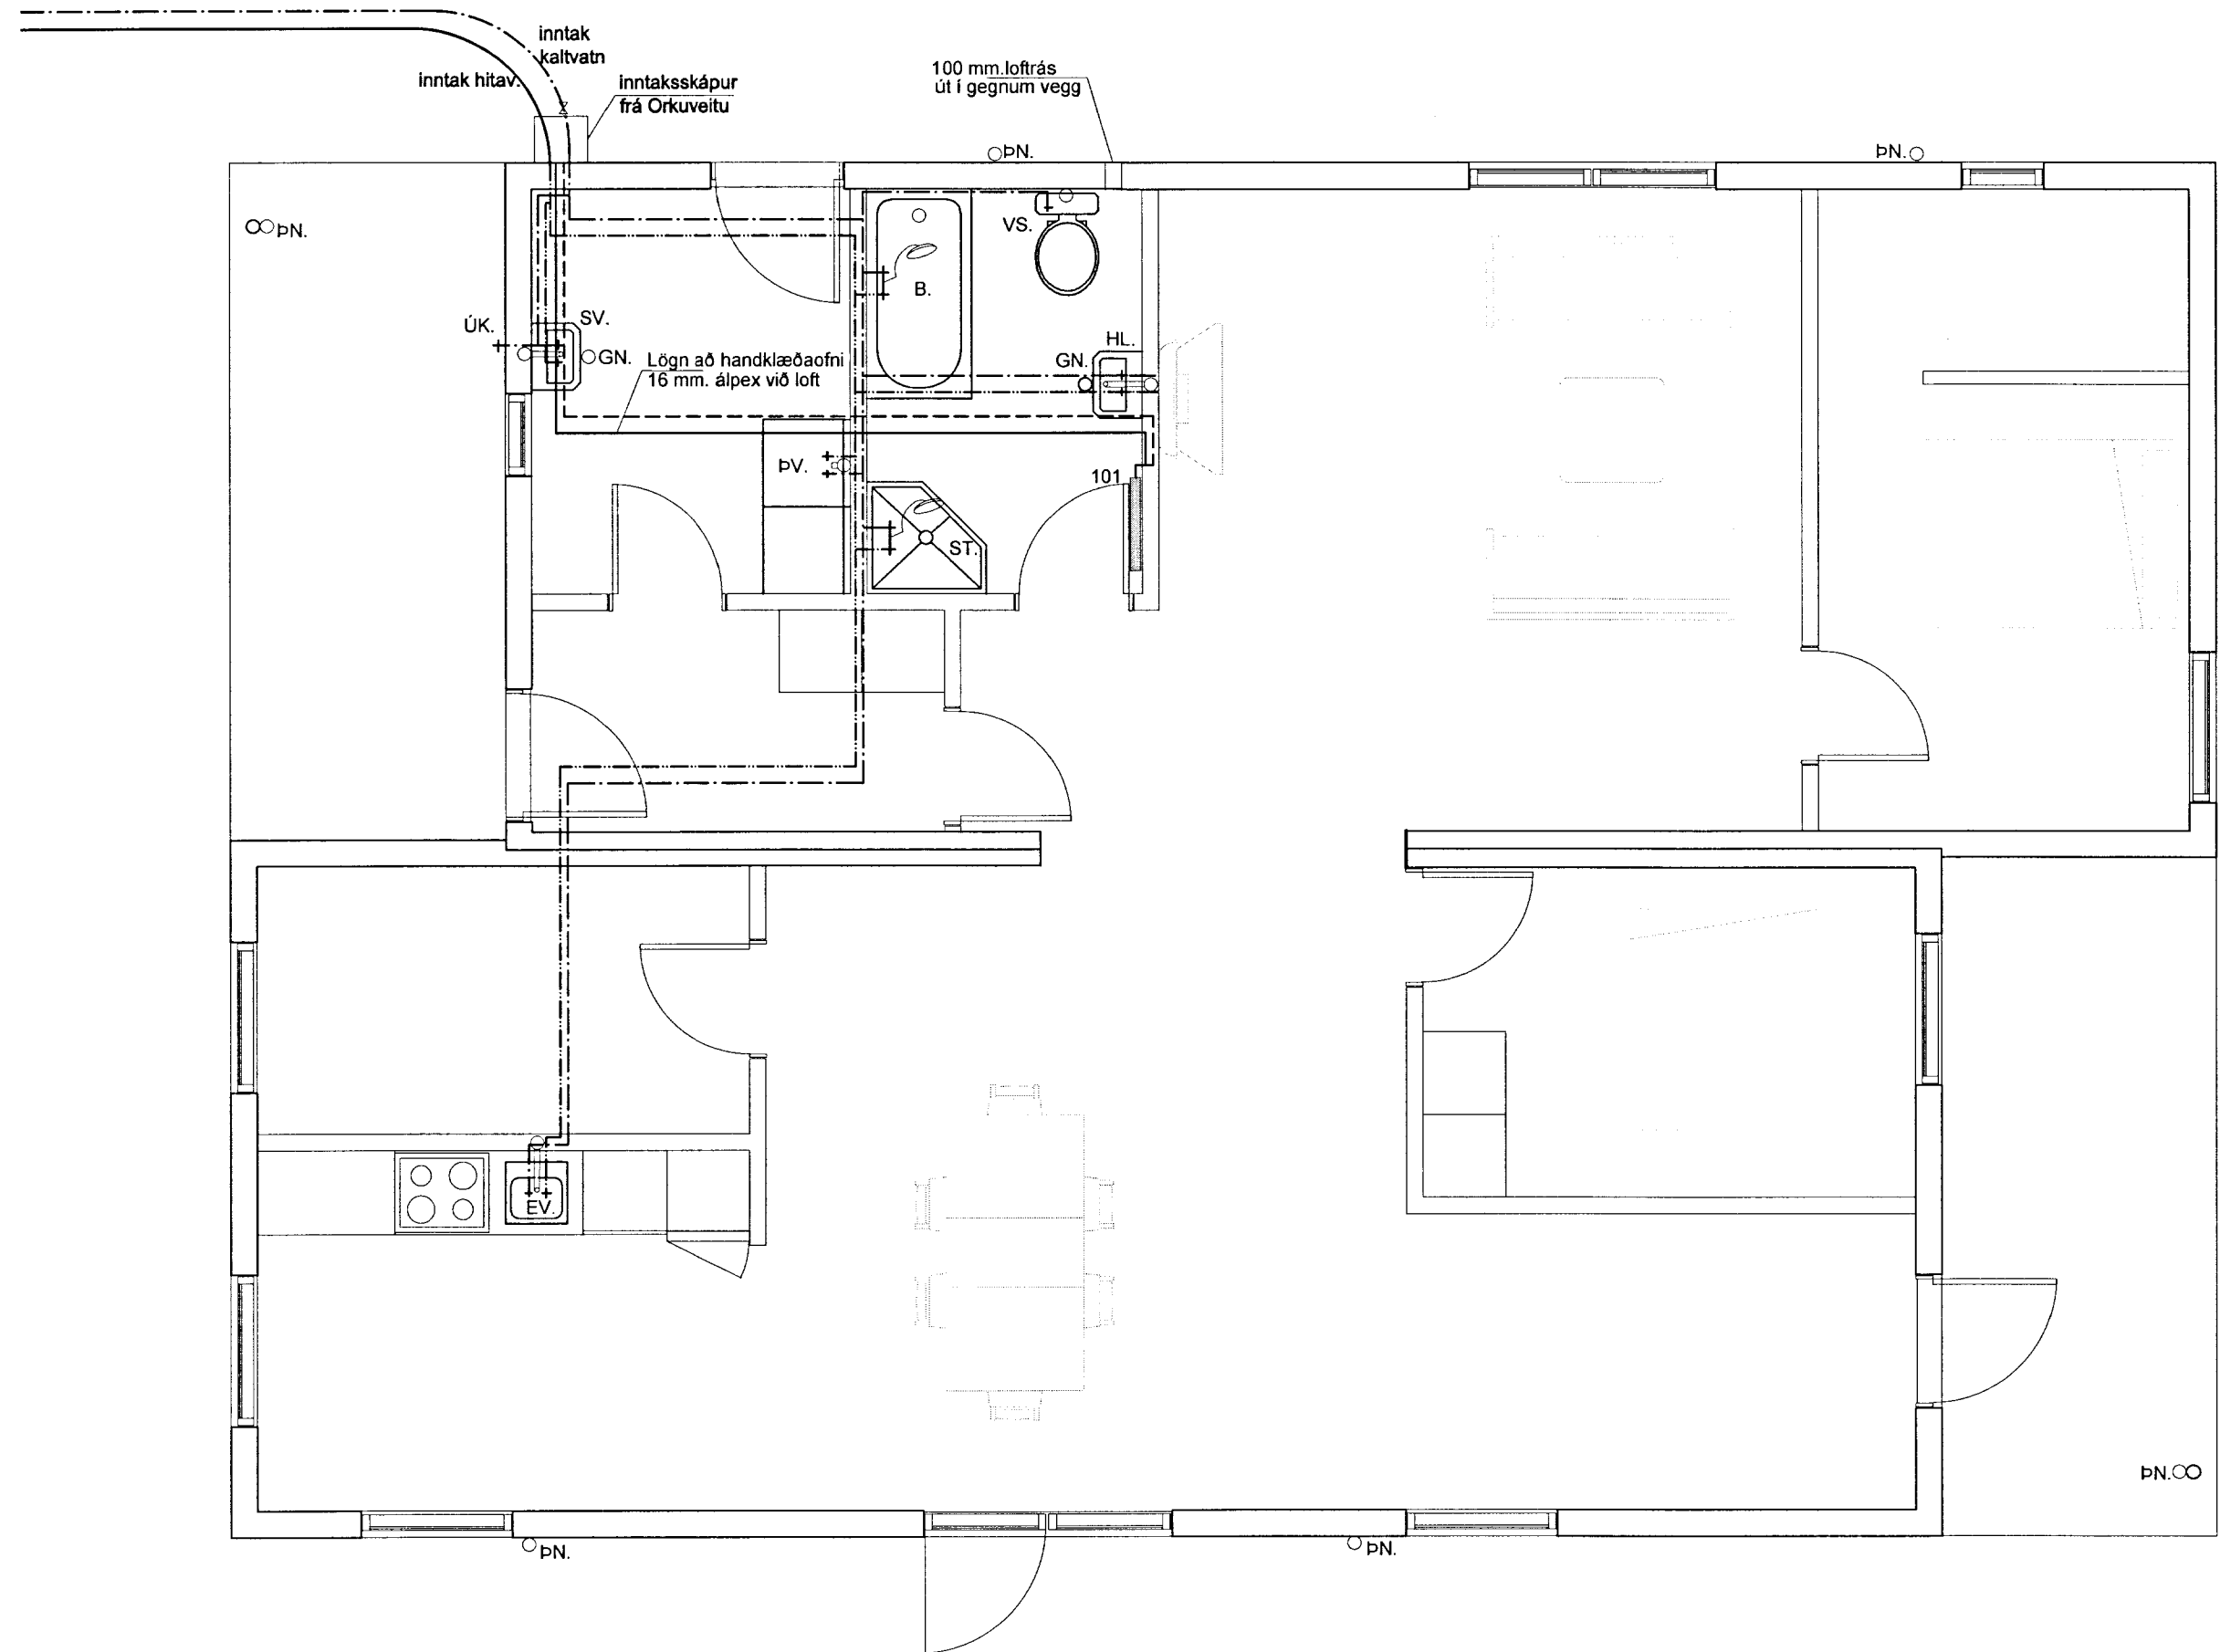


Rúmmynd vatnslagna
 Mkv. 1:50

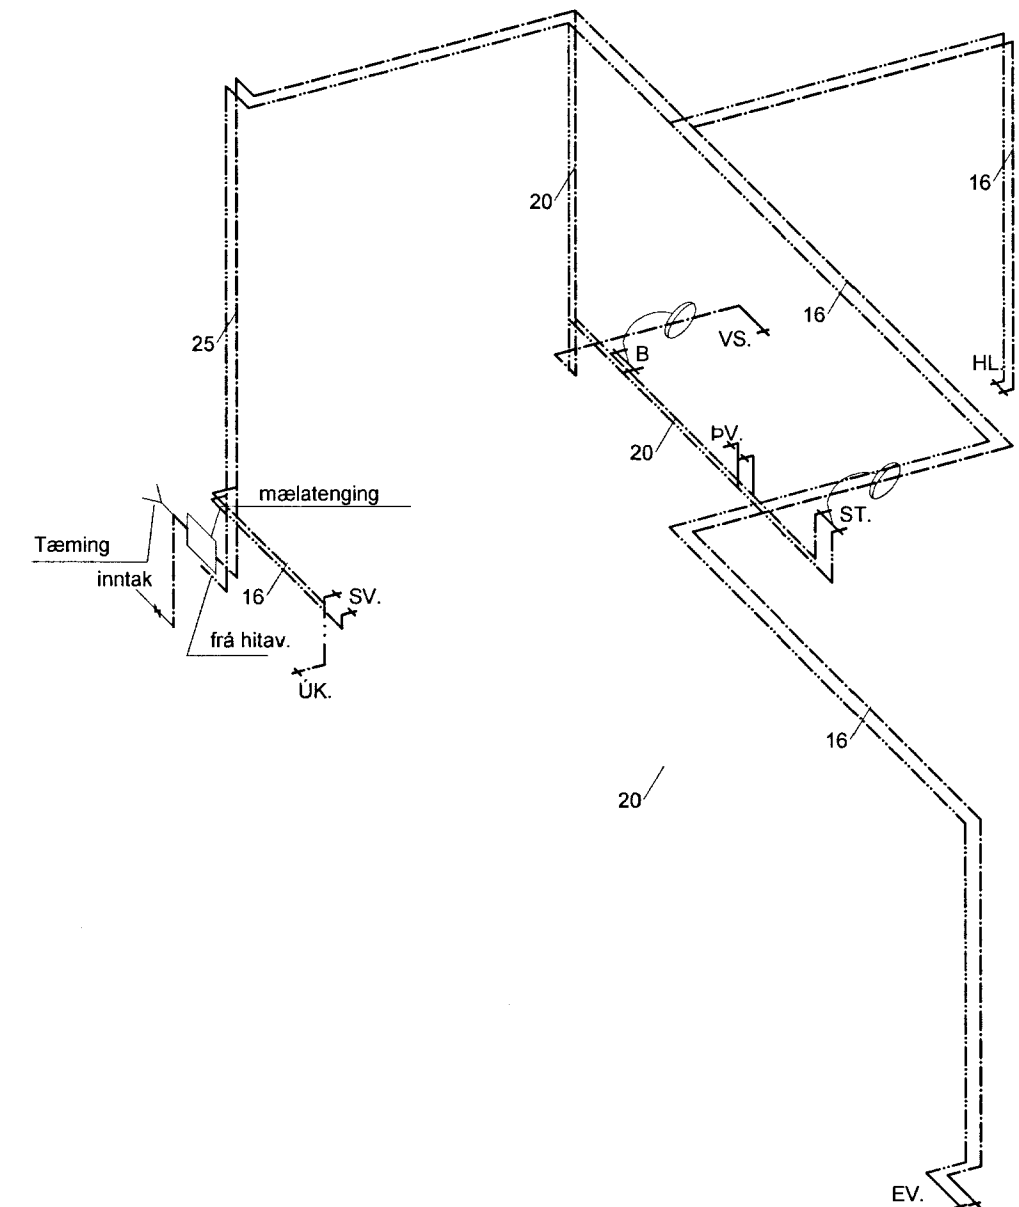

Skýringar:
 Sjá teikn. 3.03

Helgi Gunnarsson
 20160 3434
 s: 6921020, netfang: helgi@tskoli.is

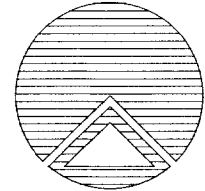 Teiknistofan Röðull Verkheli: Lyngbær Grímsnesi Verkhliur: Vatnslagnir Helgi Gunnarsson kt. 050350-4879 h.s. 5544708 gsm 6921020 nmt. 8533489 Jón Rafns Antonsson kt. 240347-2539 h.s. 5670775 gsm. 8928377 nmt. 8528377	Knarrarvogi 4 Reykjavík S: 5683577 Fax 5683522	Mkv. 1.50, 1.500 Dags: okt 2013	Hannað: hg Teiknað: hg Yfirfarið: hg Fjöldi blada: 3	
	Breytt:	Breytt:	Blað nr. 302	
	Breytt:	Breytt:		
	Breytt:	Breytt:		