




SP1- 48/223

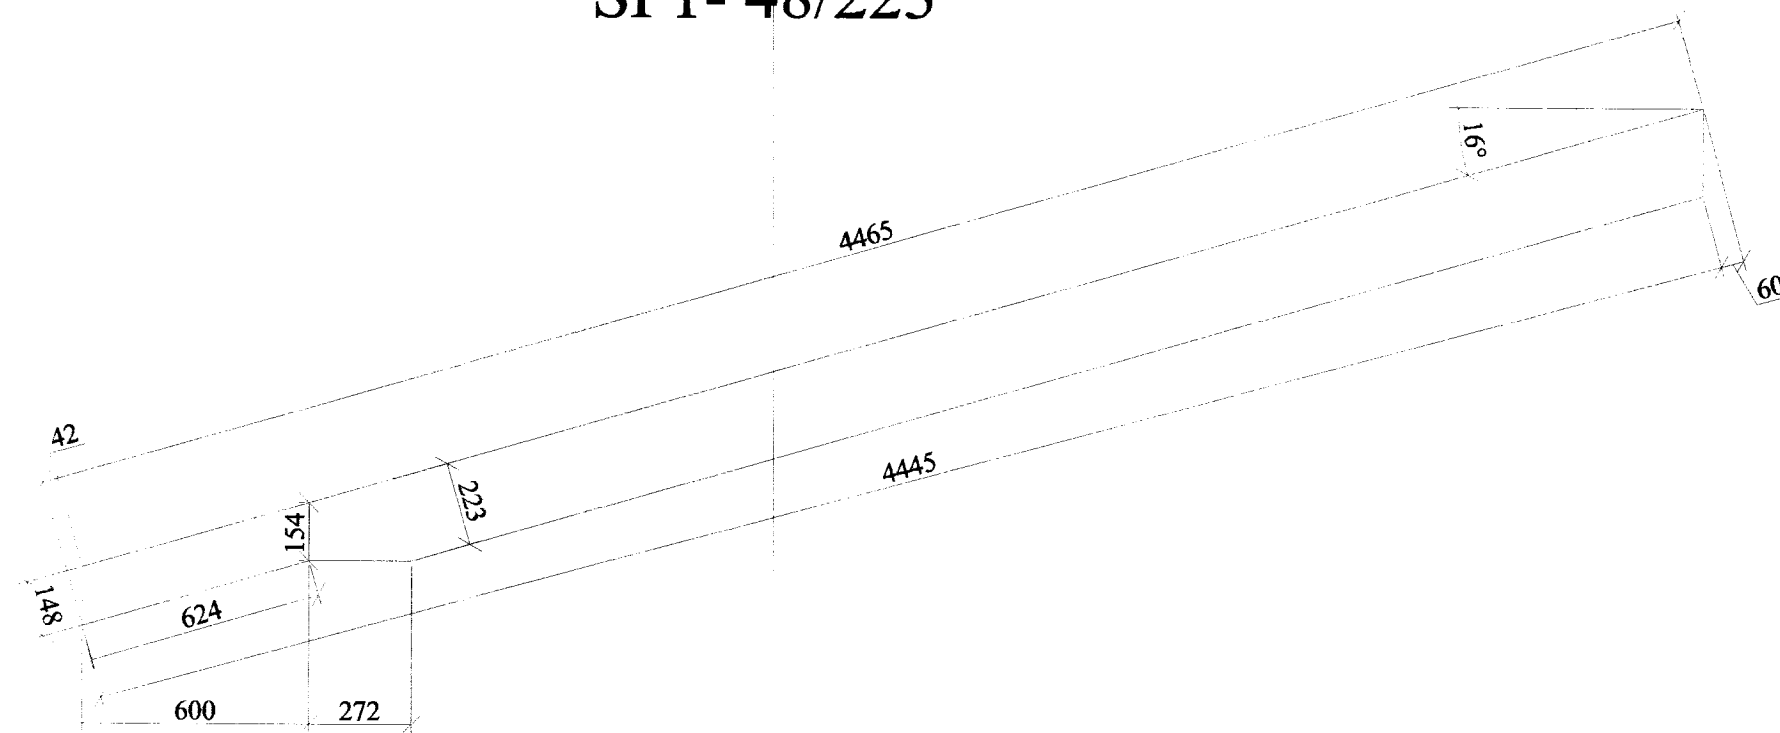


F5-Grunnmynd 1:5

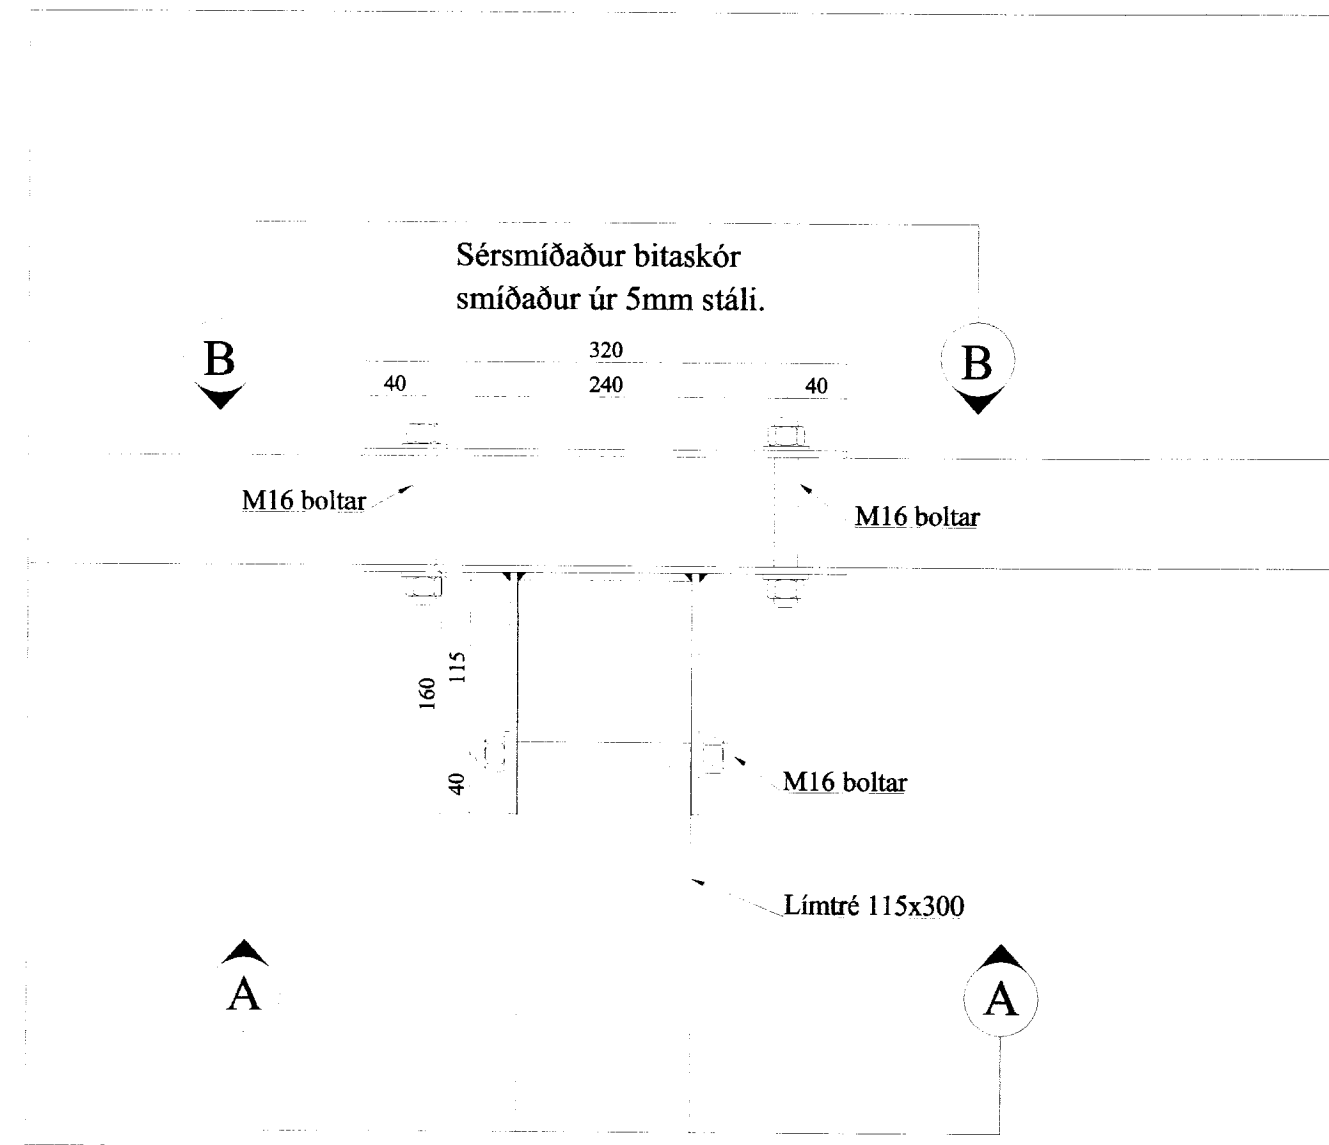


F5 - Snið A-A 1:5

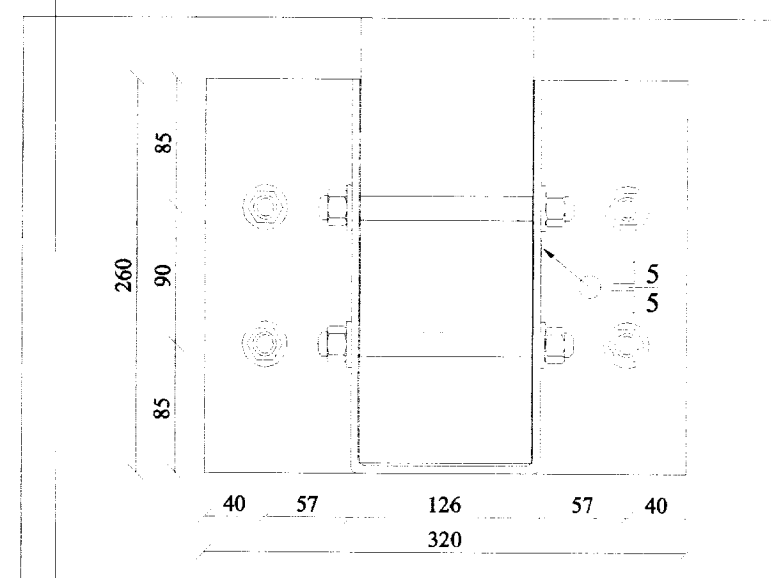


F5 - Ásýnd B-B 1:5

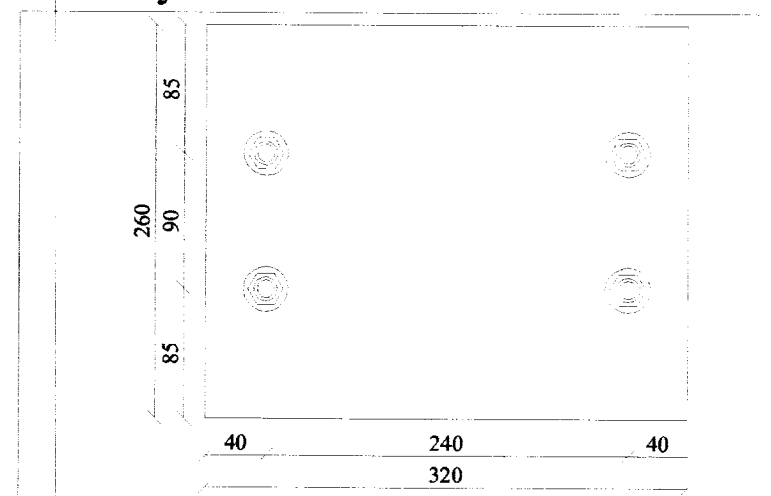

F6-Hliðarmynd 1:5

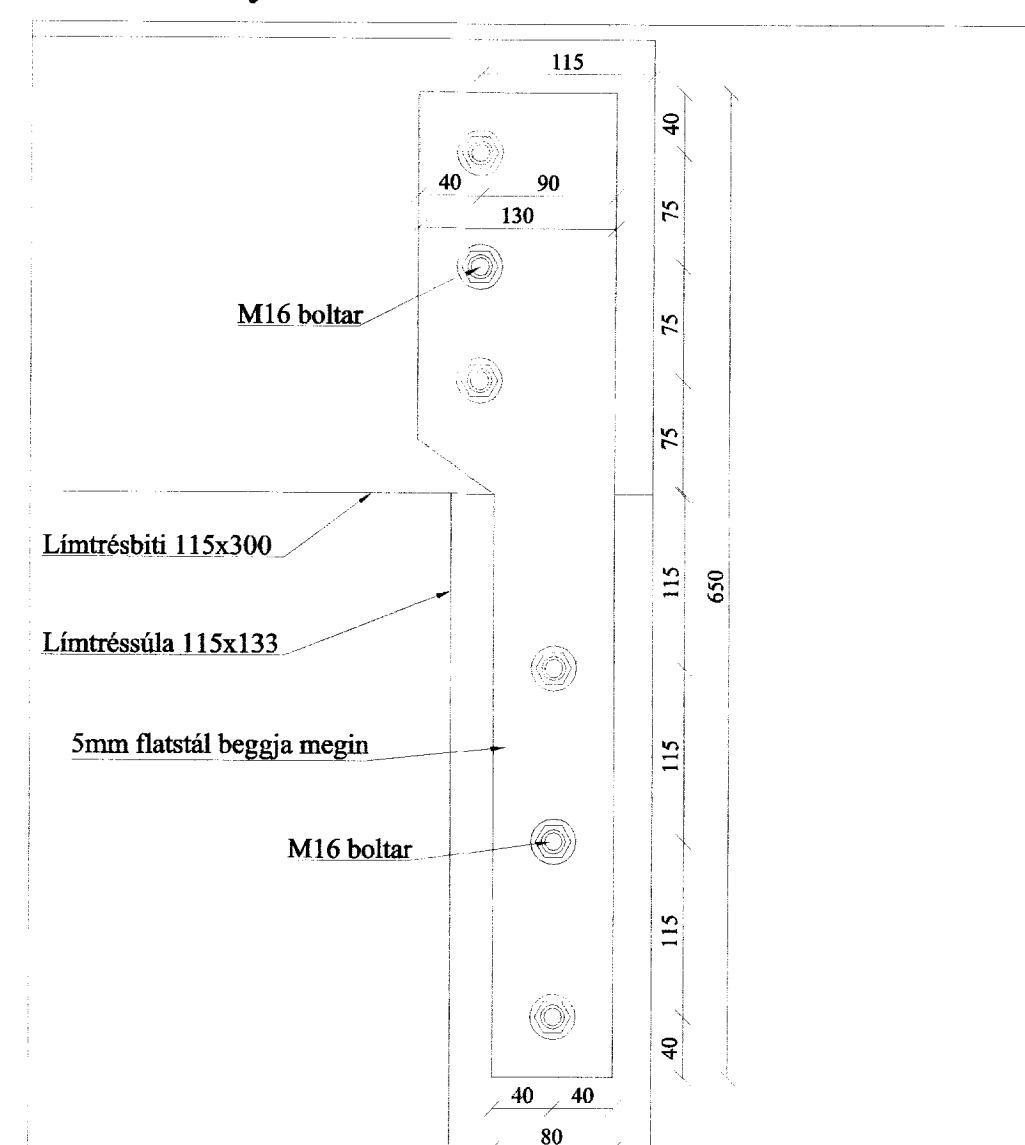

Br. nr.	Dags.	Af.	Breyting	Teikn nr.
A				274
B				
Lækjarbrekka 29 801 Selfoss				Frumstærð: A2
Dags: 23.05.06				Hann: HJK
Samþ: <i>[Signature]</i>				Teikn: HJK
020162-3099				V.nr: 06 050

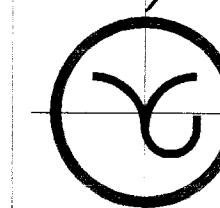

VGS
VERKFRÆÐISTOFA
GUÐJÓNS P. SIGFÚSSONAR EHF.
AUSTURVEGI 42, 2.HÆÐ,
800 SELFOSS
S: 482 2805, F: 482 3818
NETFANG: VGS@VGS.IS