




**F6** Festing F6  
 2-1.1 1:10

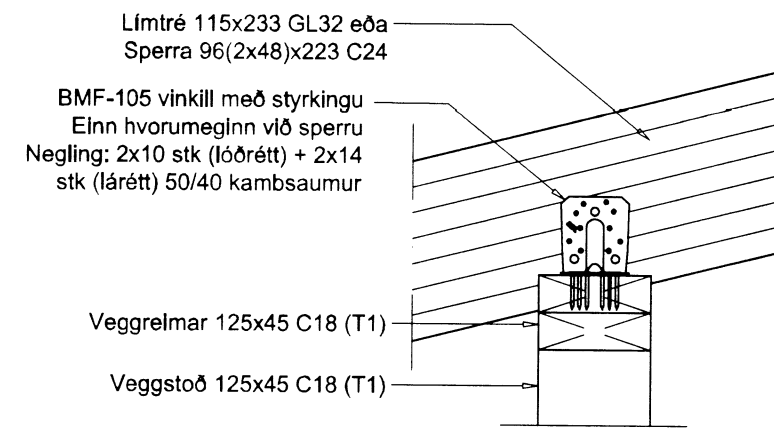


**F7** Festing F7  
 2-1.1 1:10

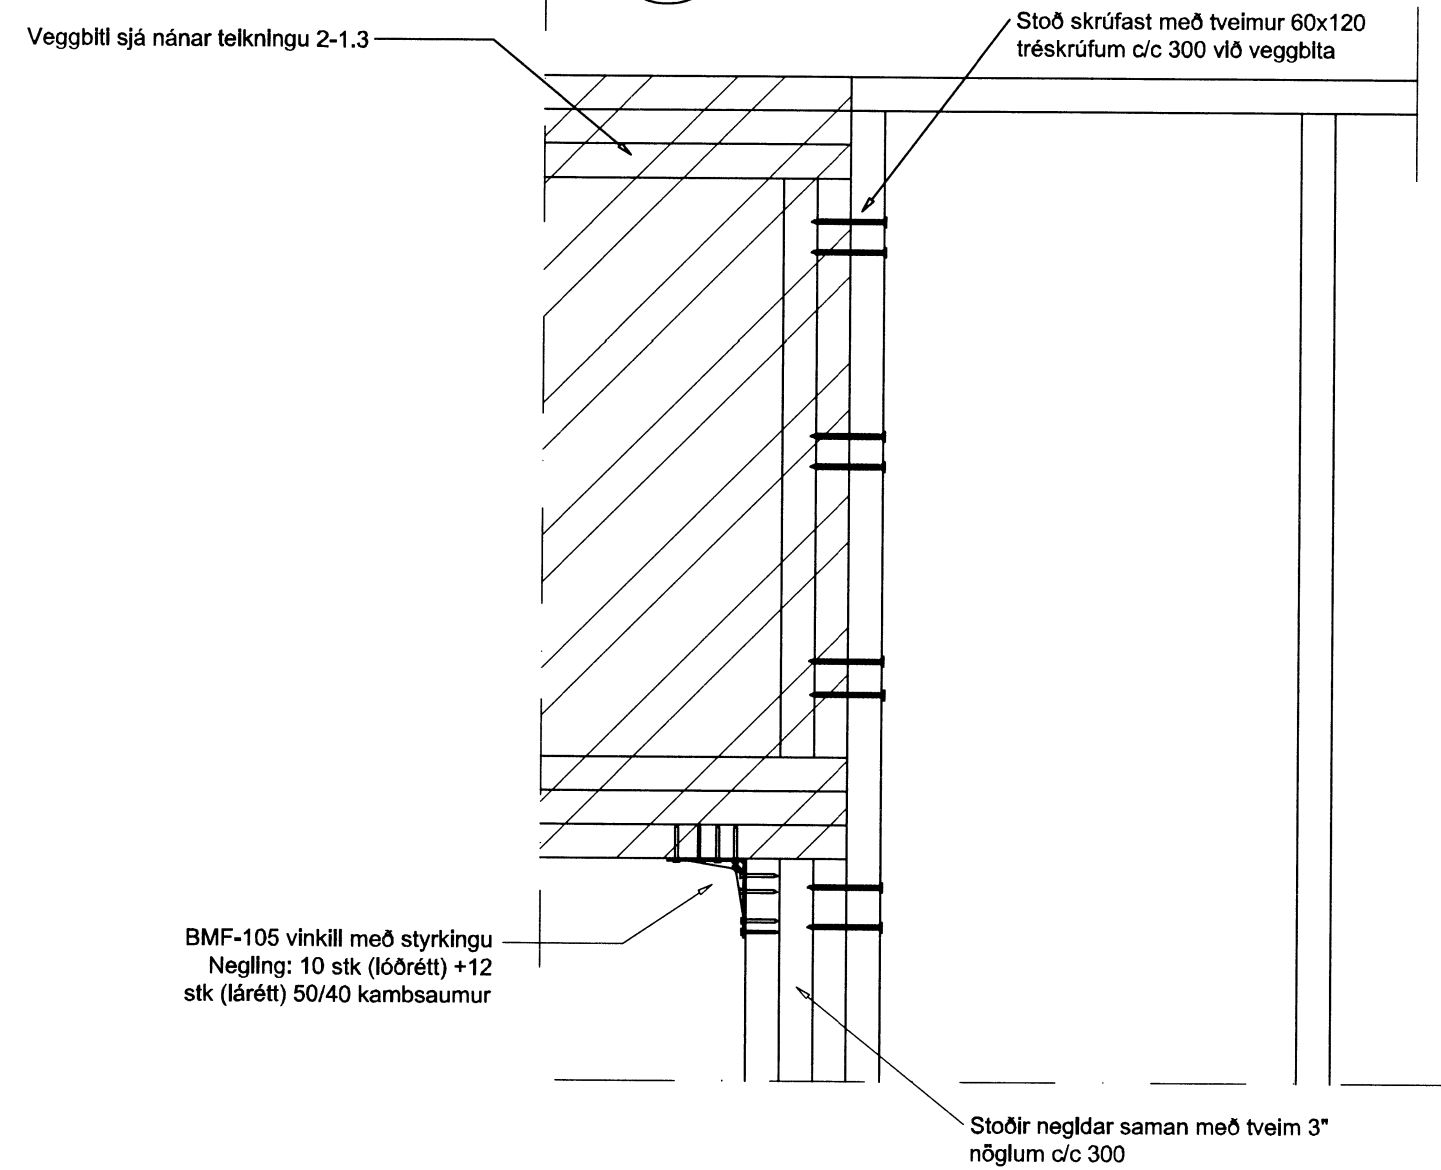


**F8** Festing F8  
 2-1.1 1:10

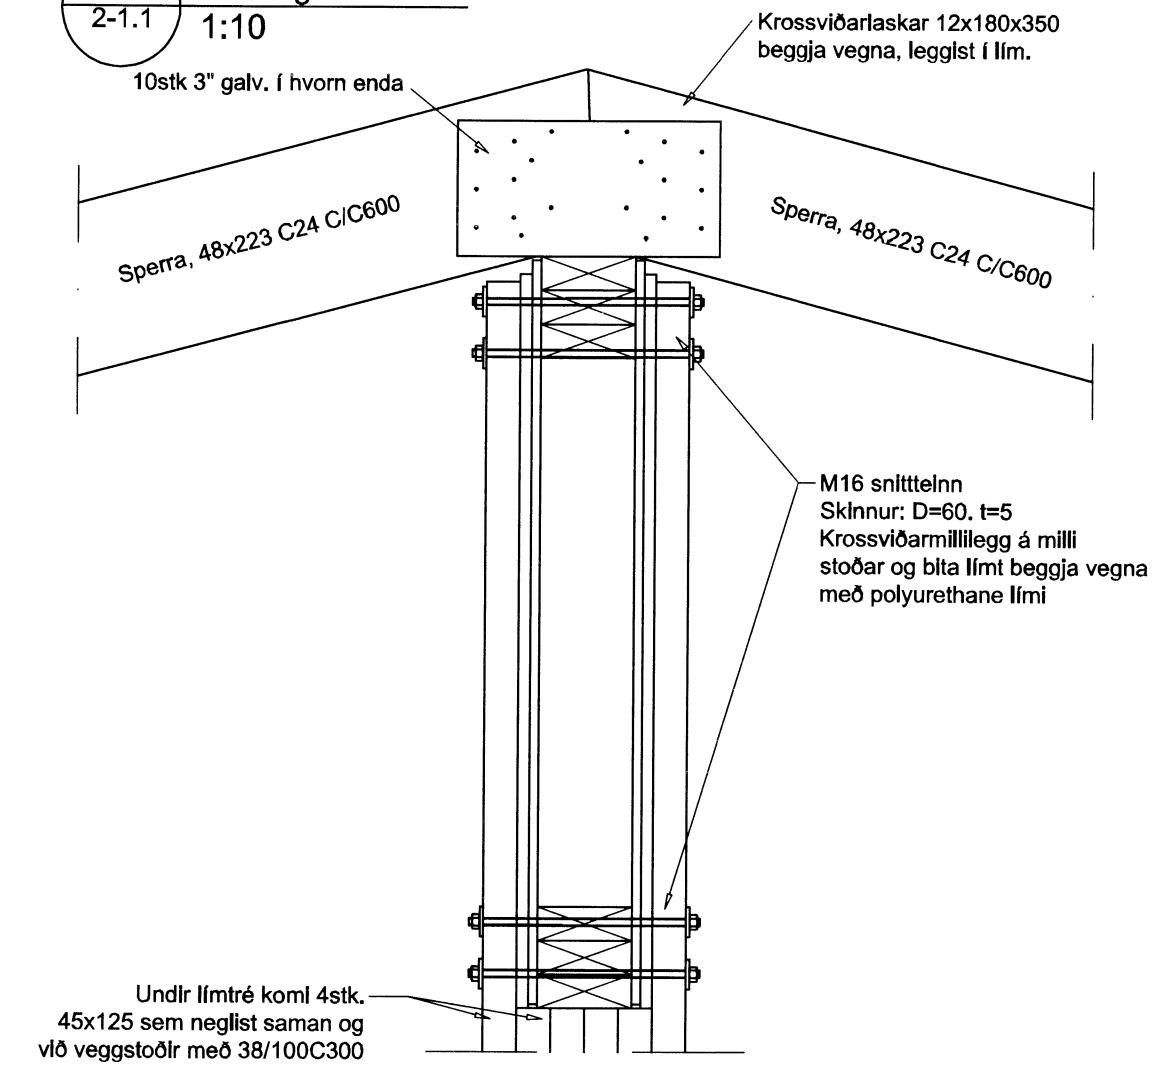

**a** Snið festing F4  
 2-1.1 1:10

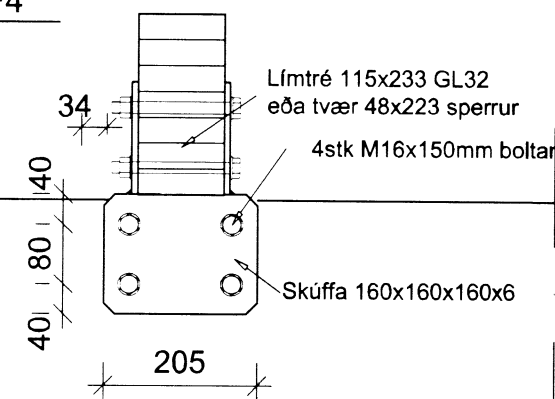

**b** Snið festing F5  
 2-1.1 1:10

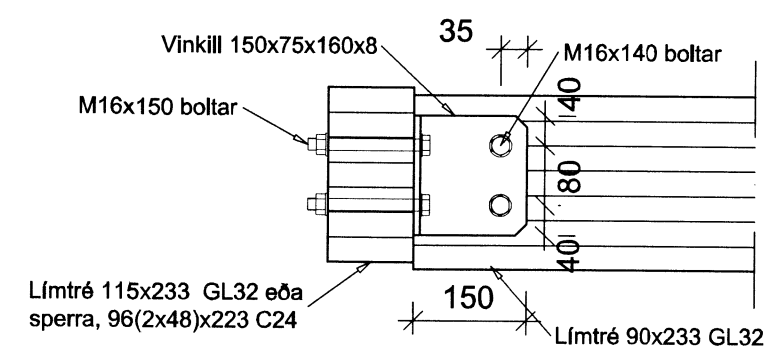

BREYTINGAR		
NR.	DAGS.	BREYTING

BBD ehf. kt. 660111-0500  
 Arnarhrauni 11, 220 Hafnarfjörð  
 Netfang: bbd@bbd.is  
 Símanúmer: 899-3077

SAMÞYKKT Jökull Jónsson 270575-4209

VERK  
**LÆKJABREKKA 36**  
**GRÍMSNES- OG GRAFNINGSFHREPPÍ**  
 TEIKNING  
**BURÐARVIRKI**  
**ÞAKVIÐIR OG SNIÐ**

DAGS. TEIKNING NR.  
**JÚL 2014**  
 HANNAÐ/TEIKNAD  
**JPJ/GHS**