
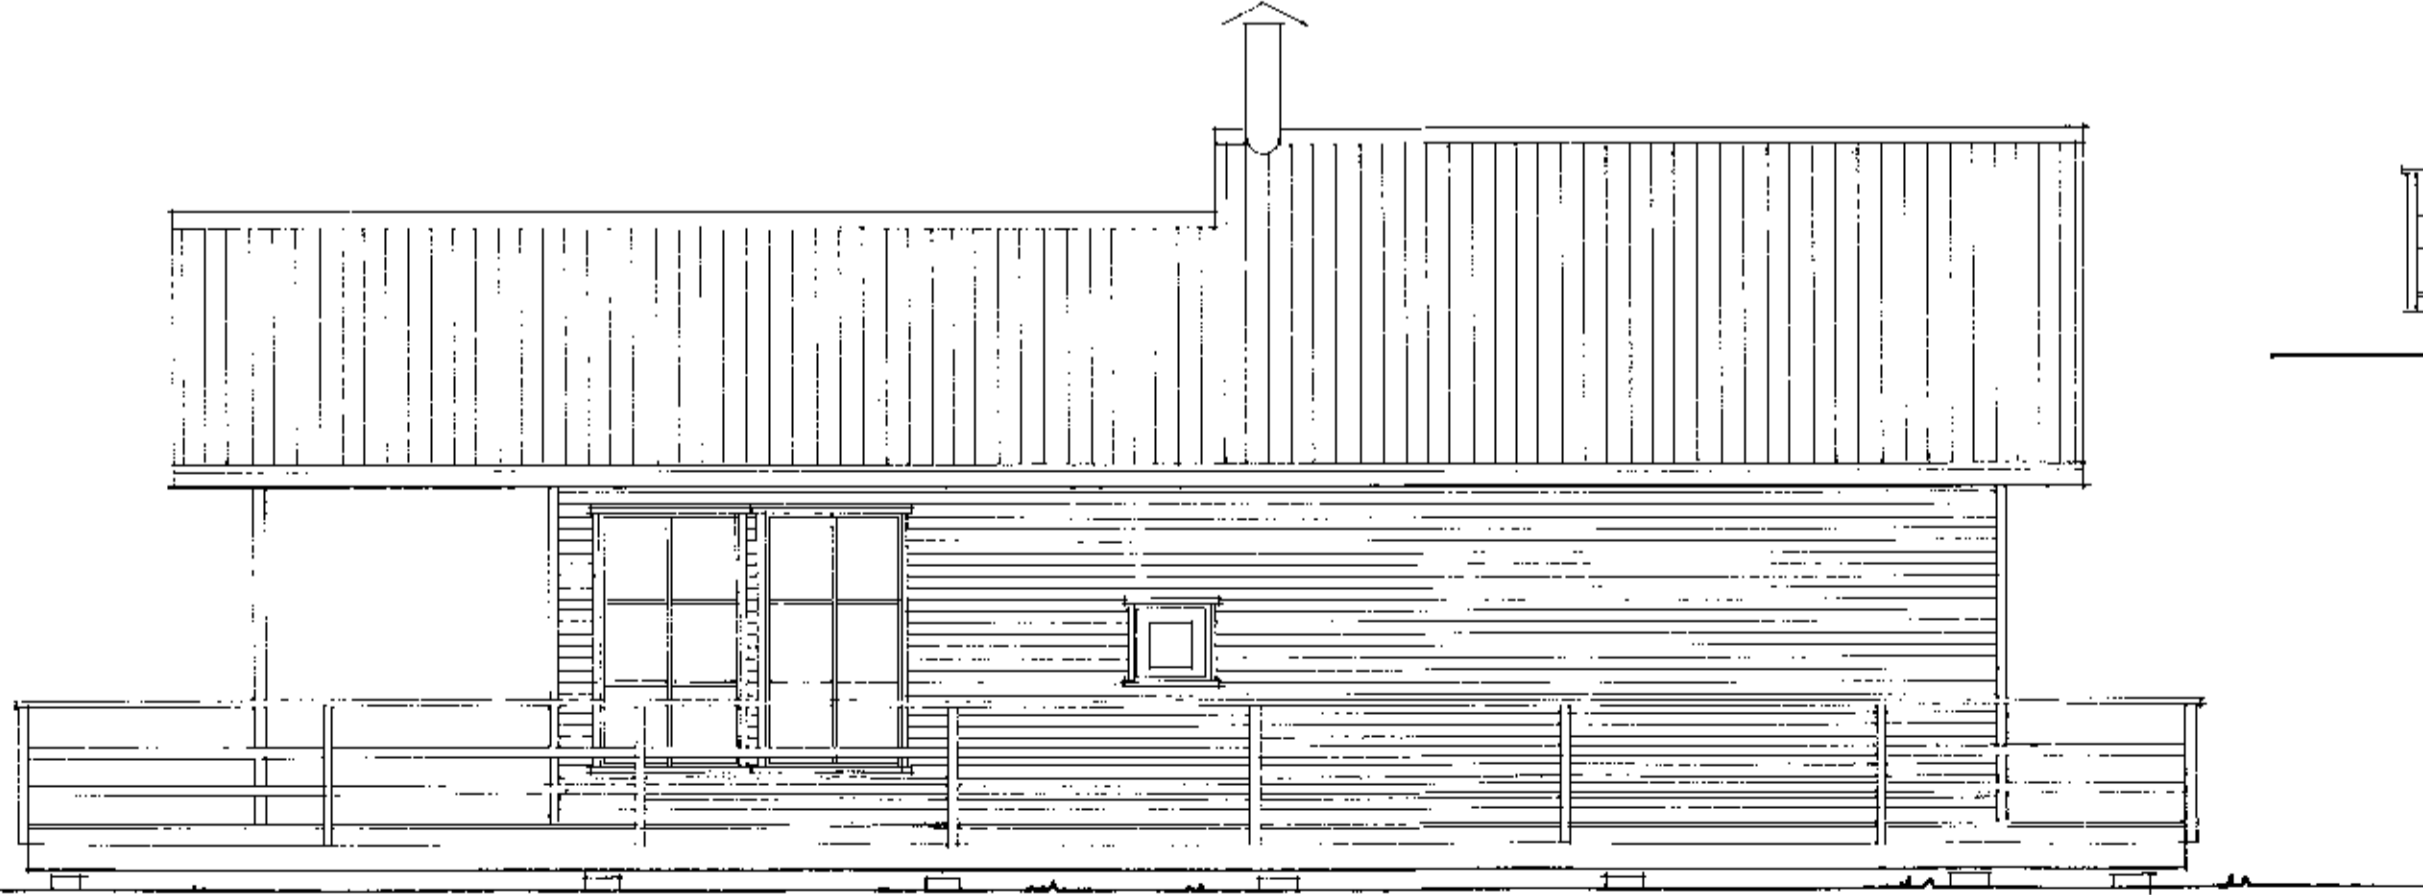
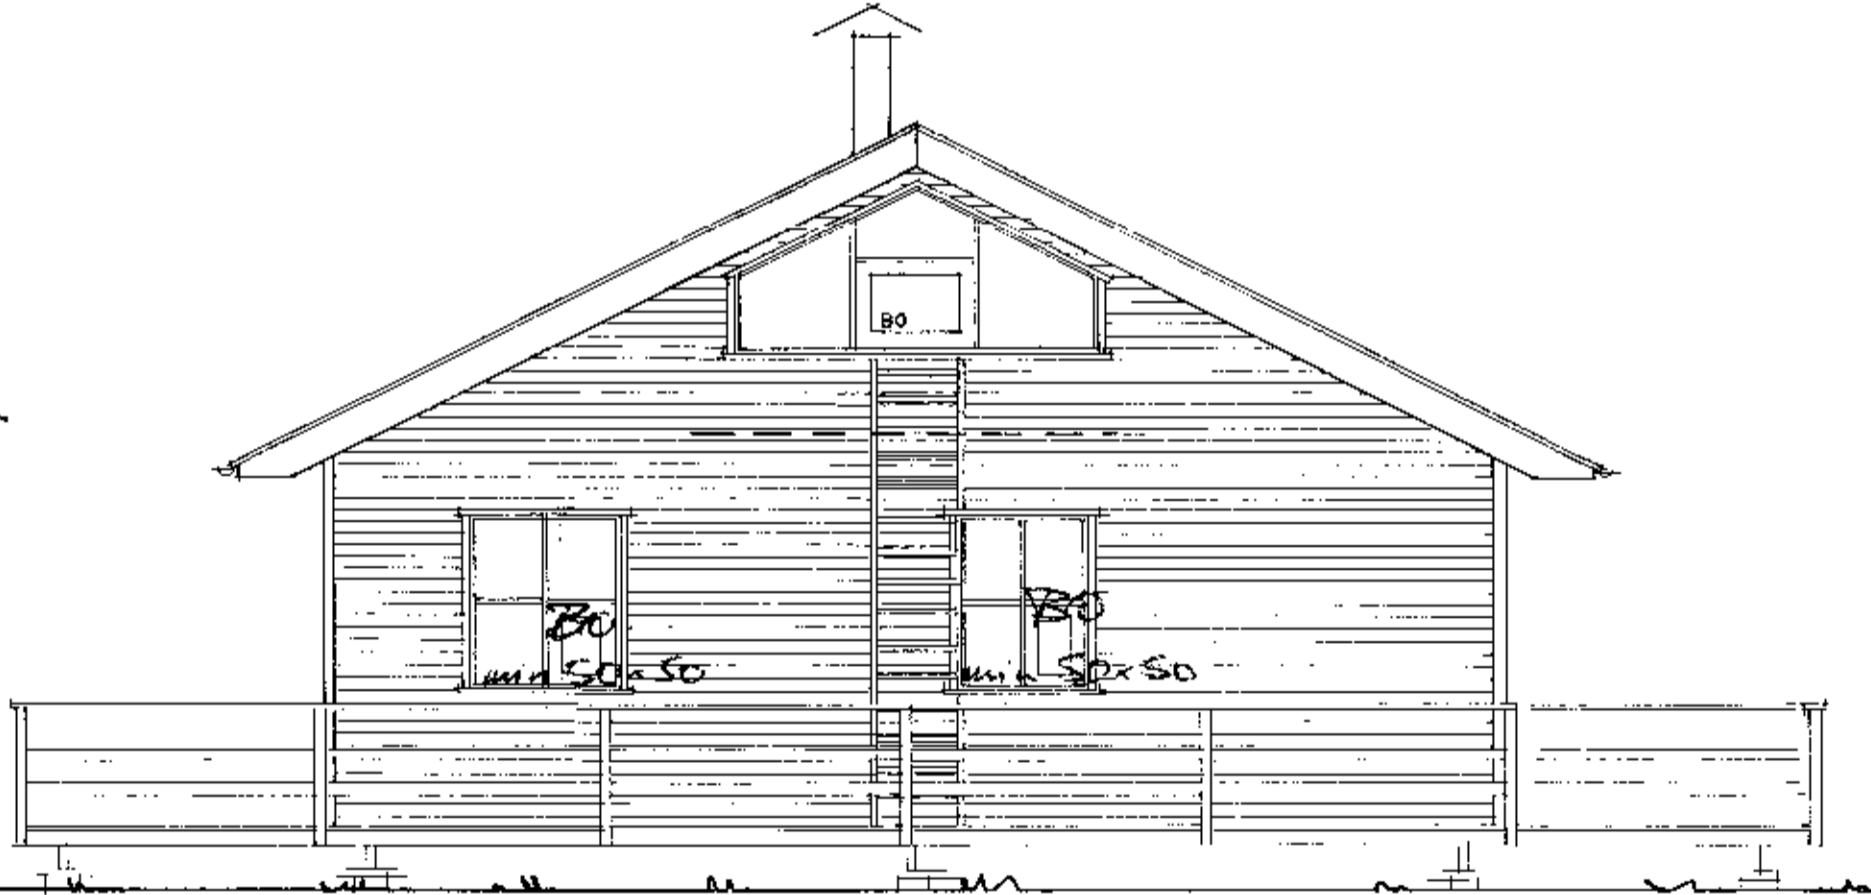


SAMPYKKT
 16 NOV. 2011
Ally G. Gissursson
 Byggingarfræðingur, Ammassyðlu og F.ð.Þ.

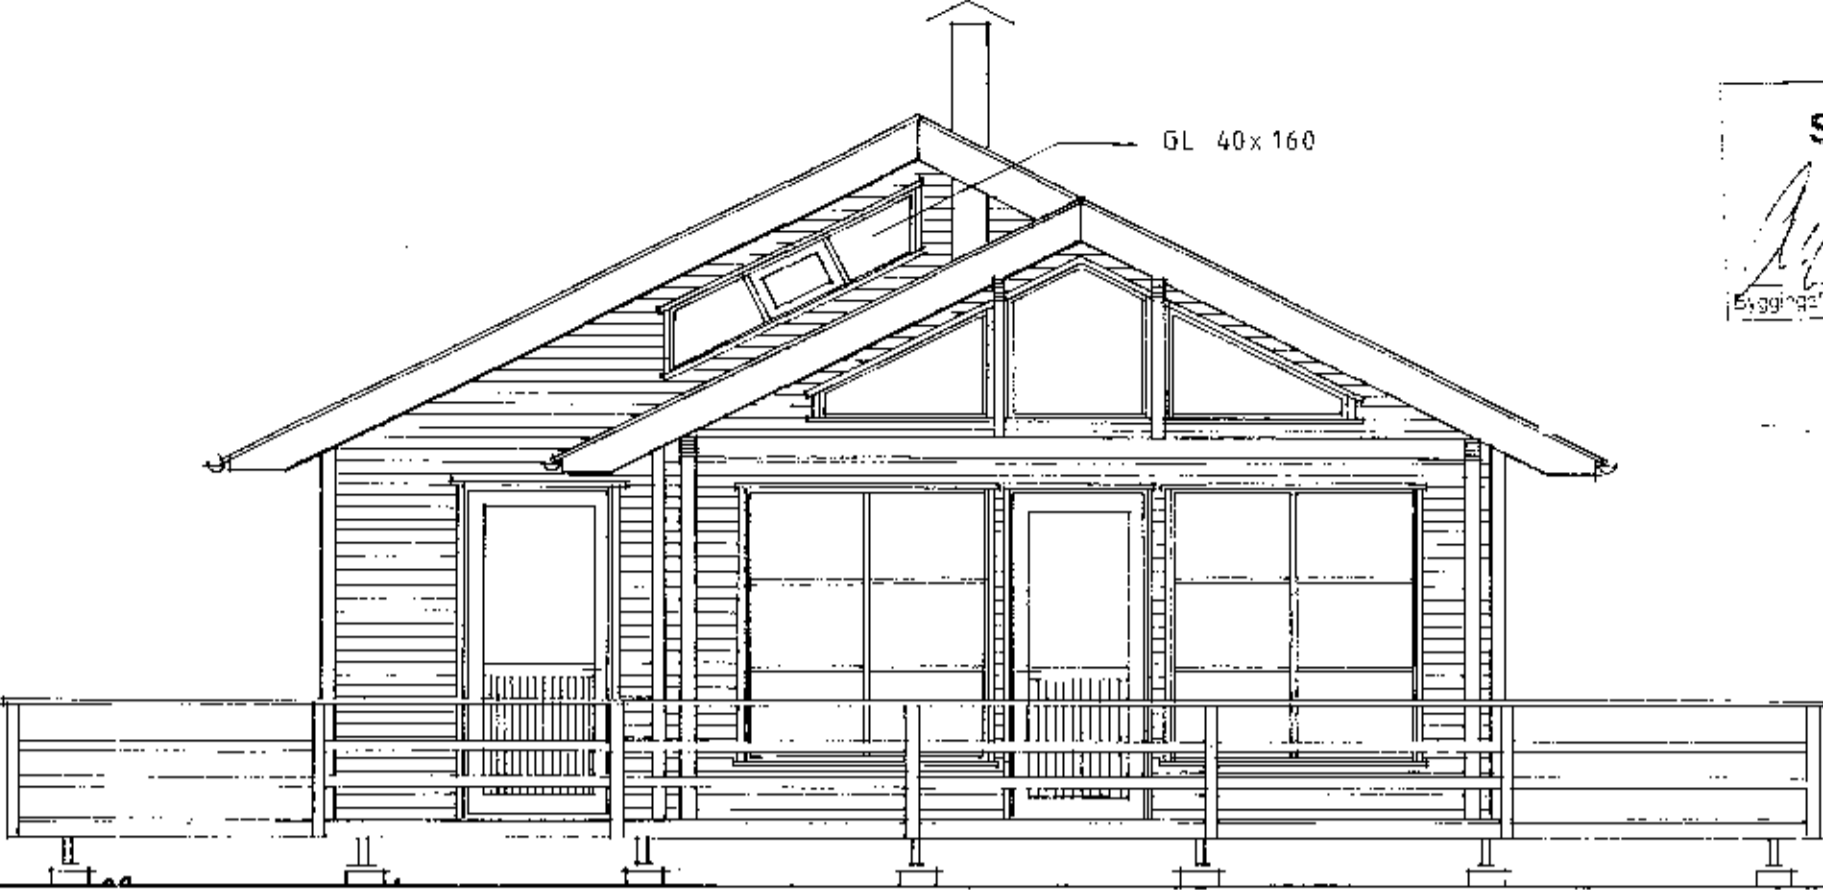

Sumarhús

MKV: 1:50
Aðaluppdráttur **1,02**

Úti D.A.G.S. 25.04.2006

Gísli Tryggvason hf. kt: 048663-7469
 Stararíma 69, 112 Reykjavík sí: 8219803

Gísli

Eigandi: Pétur Halldórsson kt: 190579-4339