


GRUNNMYND LJÓSALÖGN
MILLILOFT 1:50

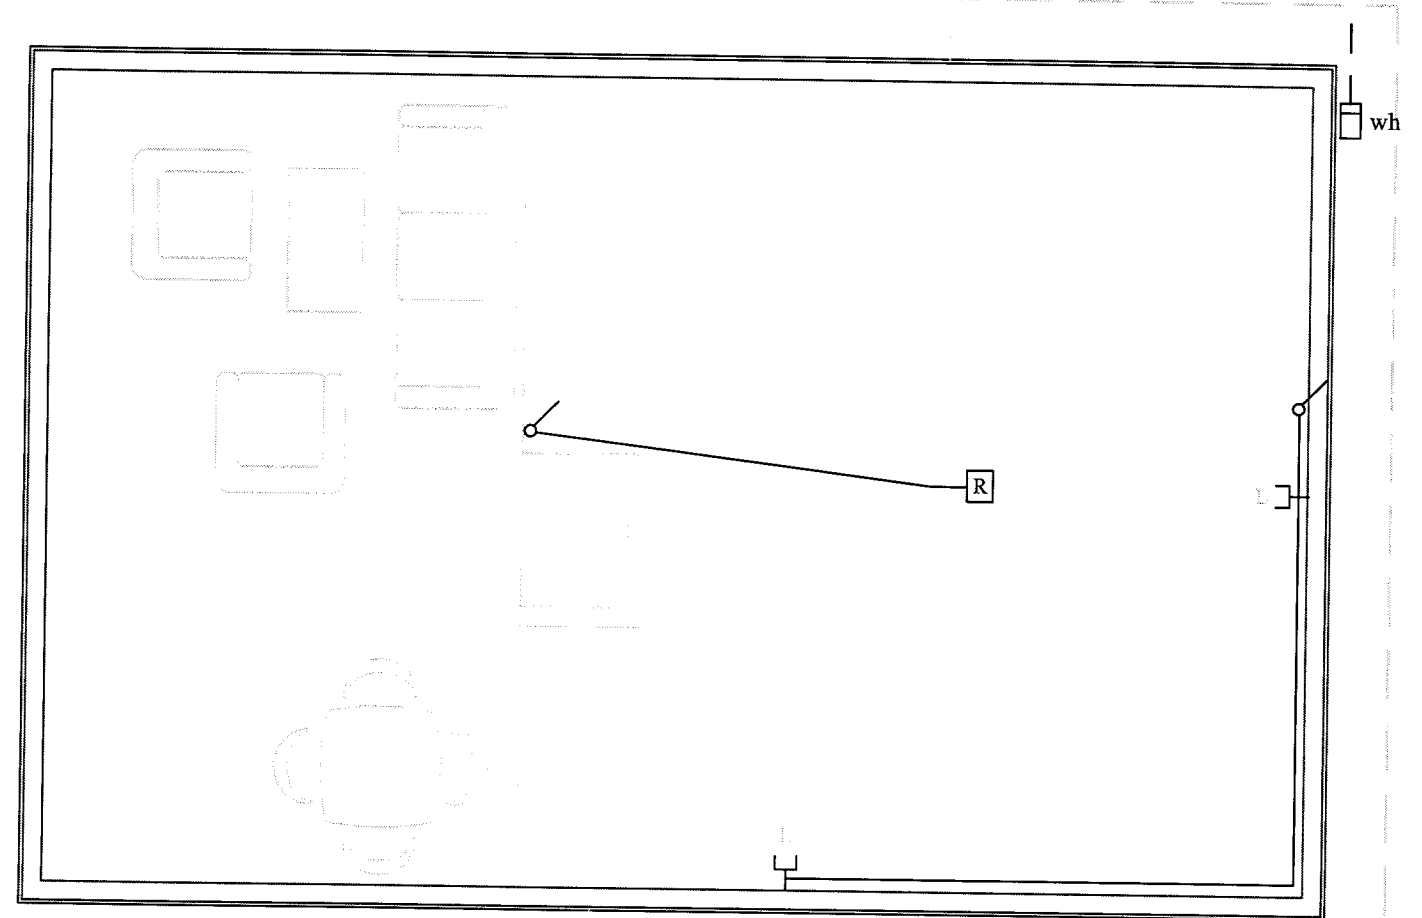

GRUNNMYND SMÁSPENNA
MILLILOFT 1:50

Rafbær

Sumarhús Lundeyjasund 2 Hraunborgum

Grunnmynd milliloft

Harnaf:	Önnur: 03/04/2004	Mkv: 1:50
Tekning:	Útvef:	

R04