




VESTUR

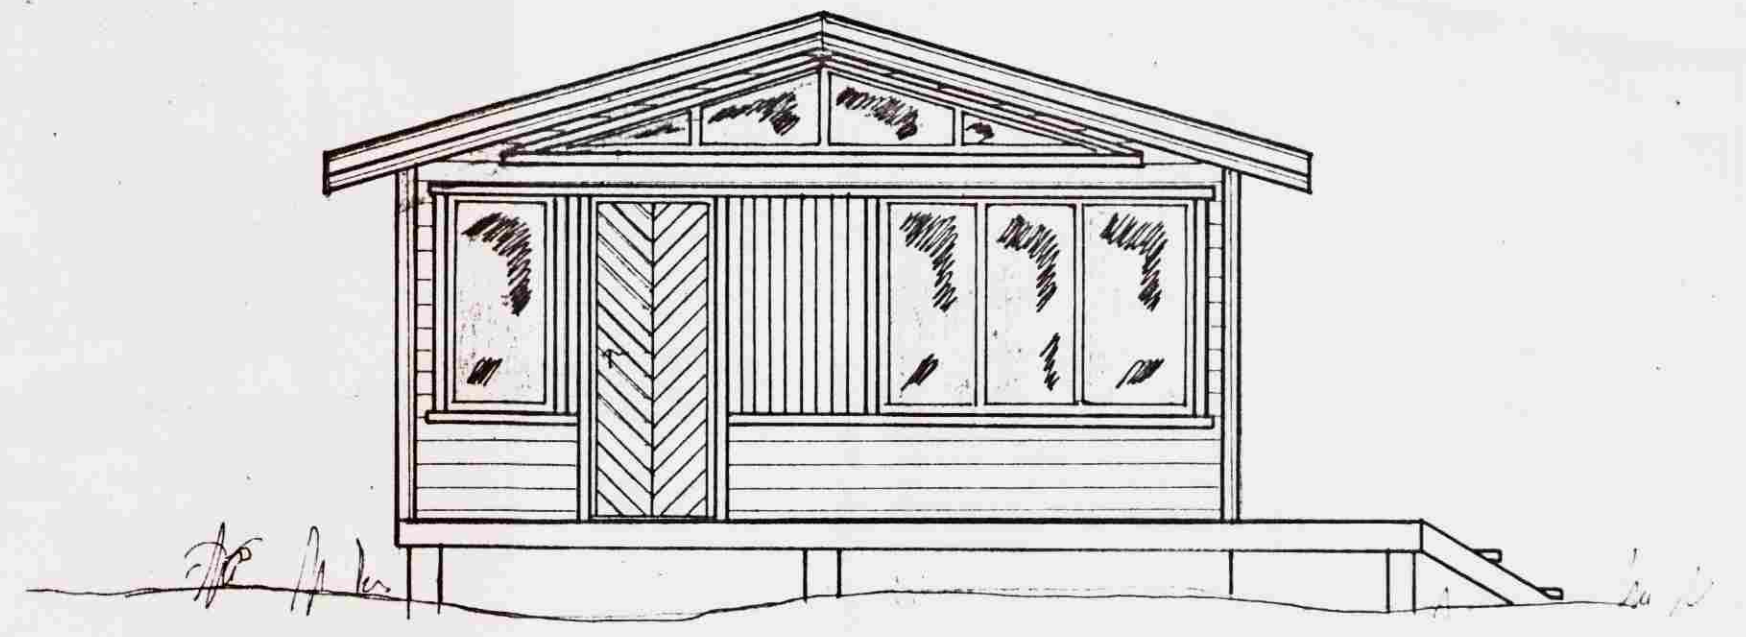


SUÐUR

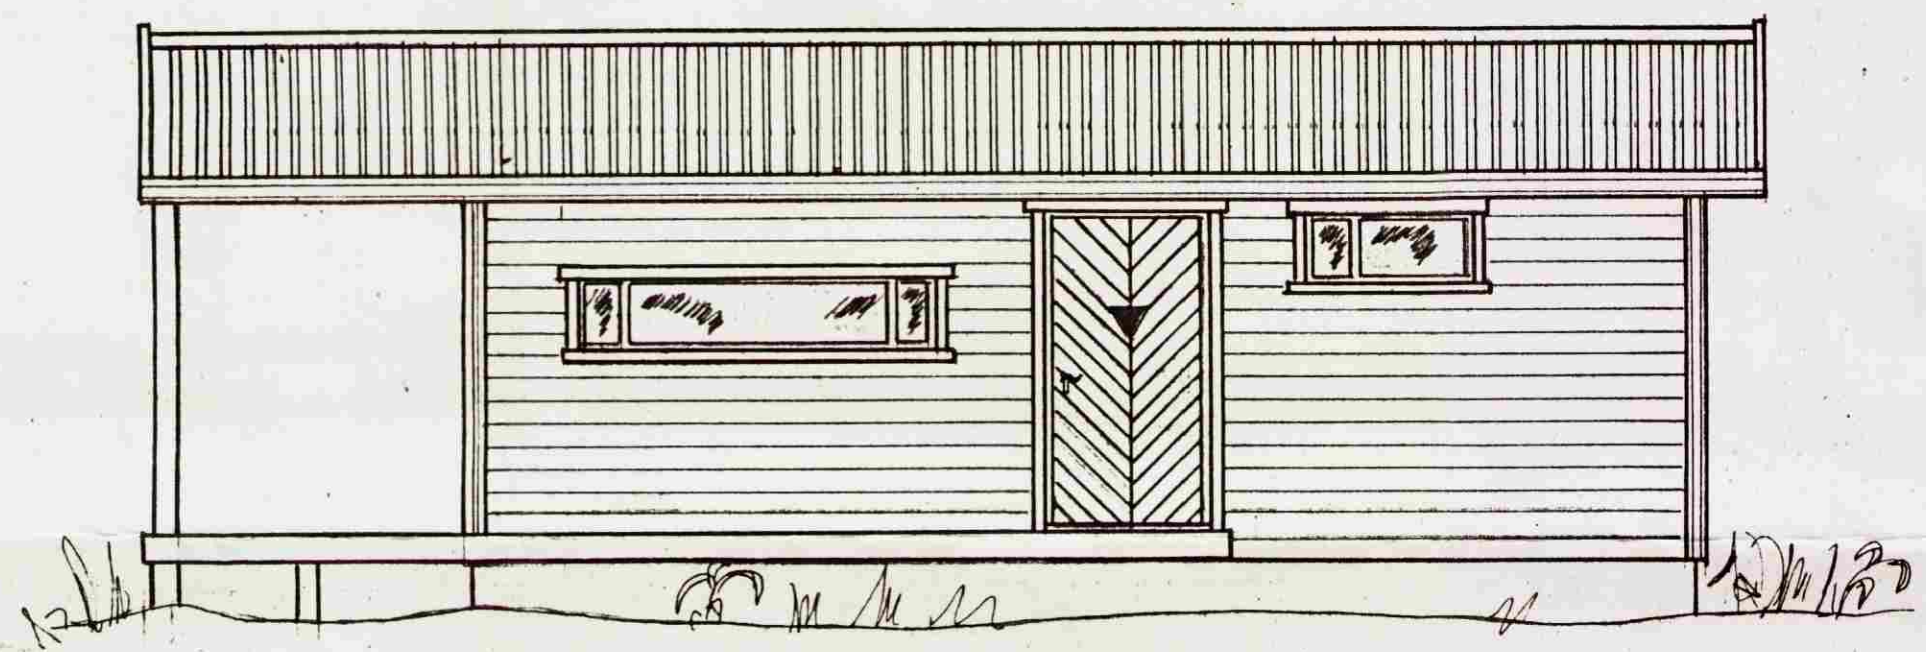


AUSTUR

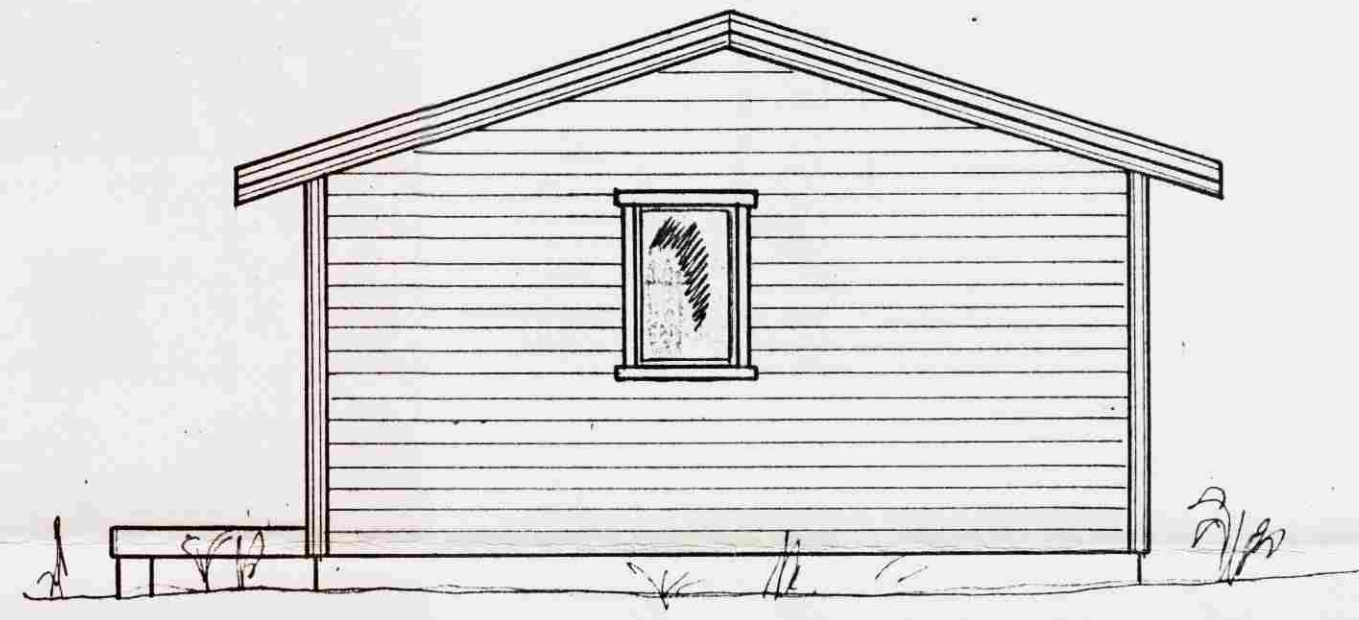

NORÐUR

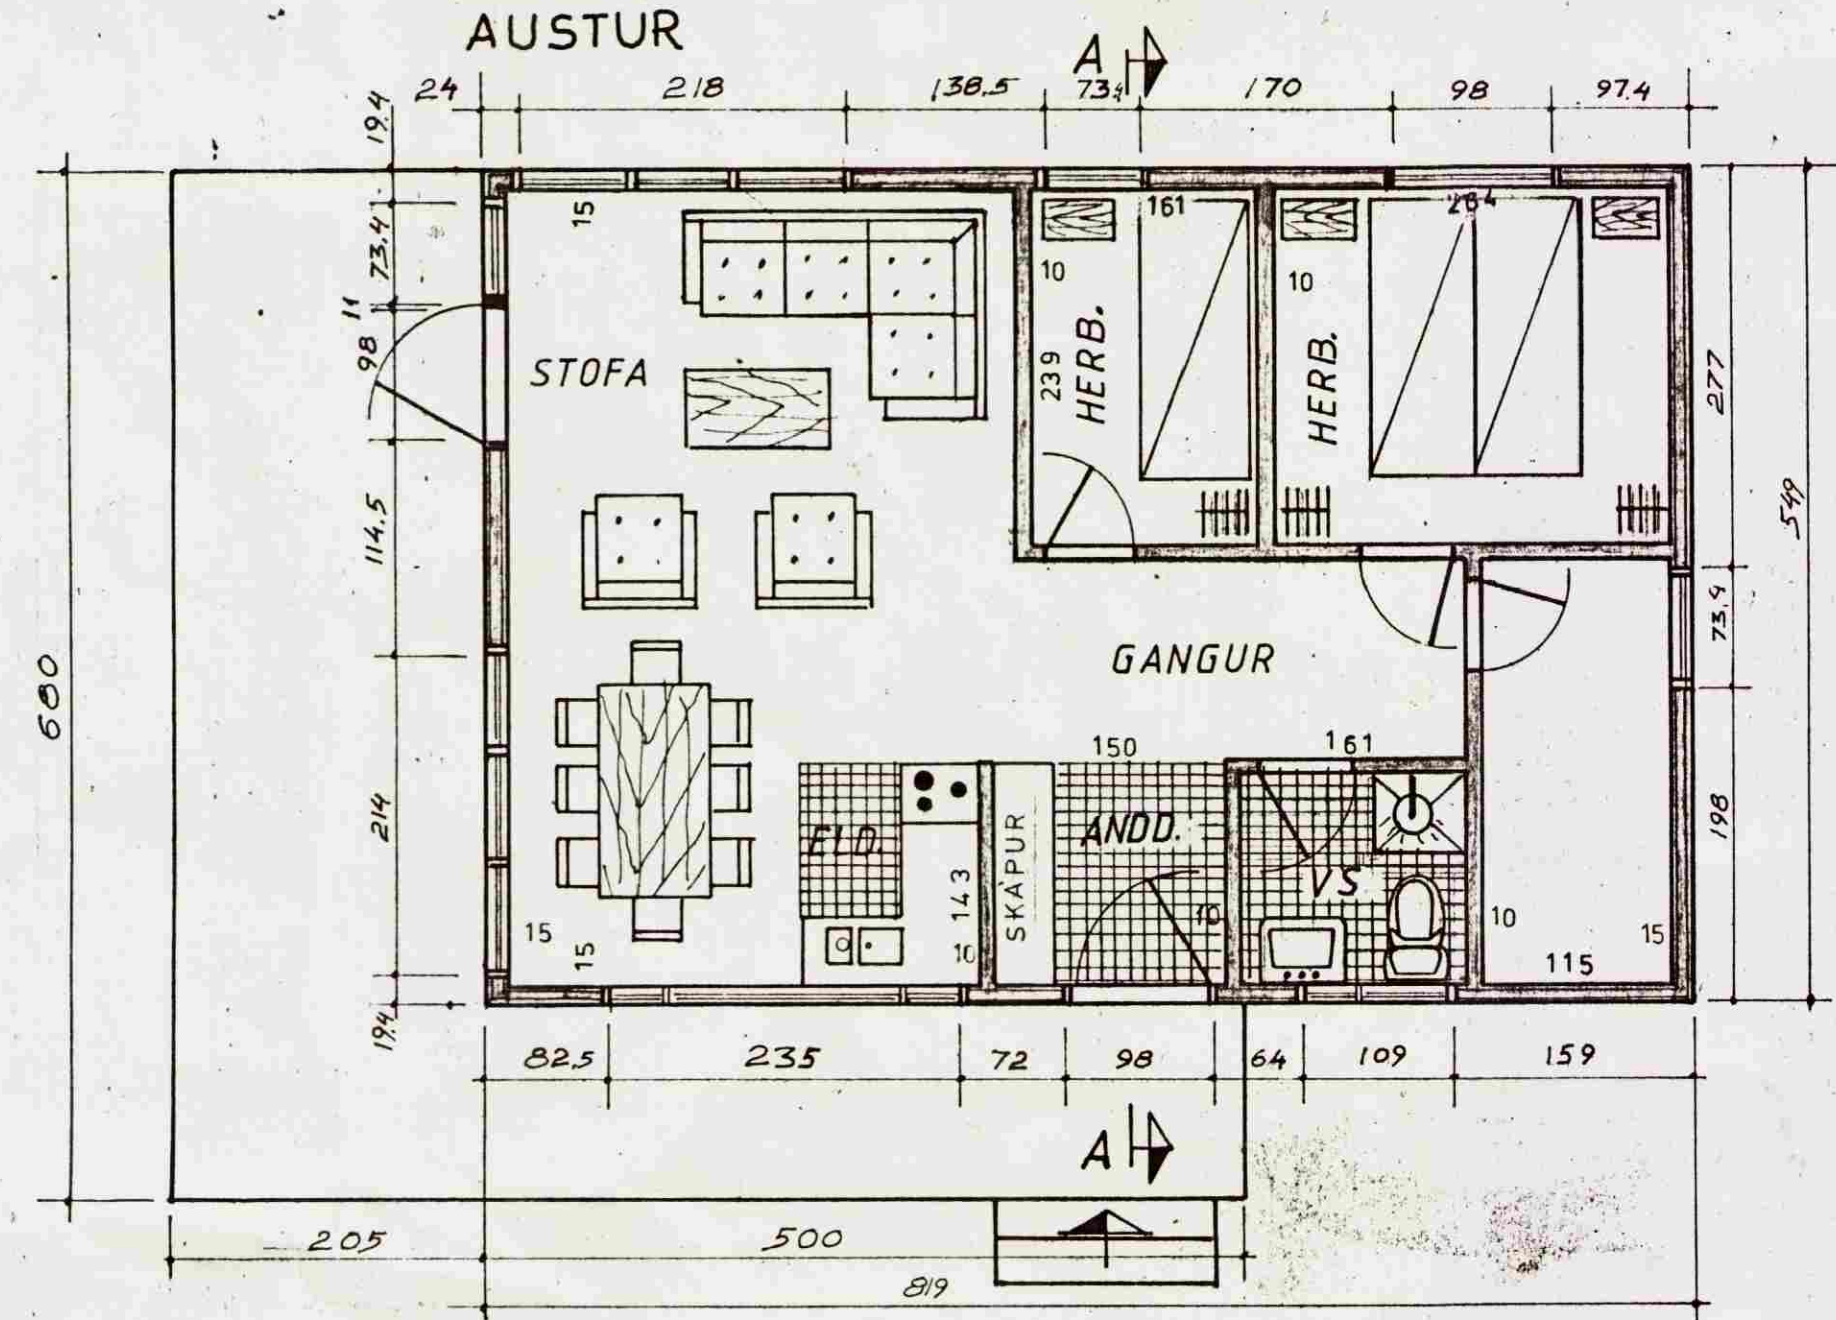

GRUNNMYND

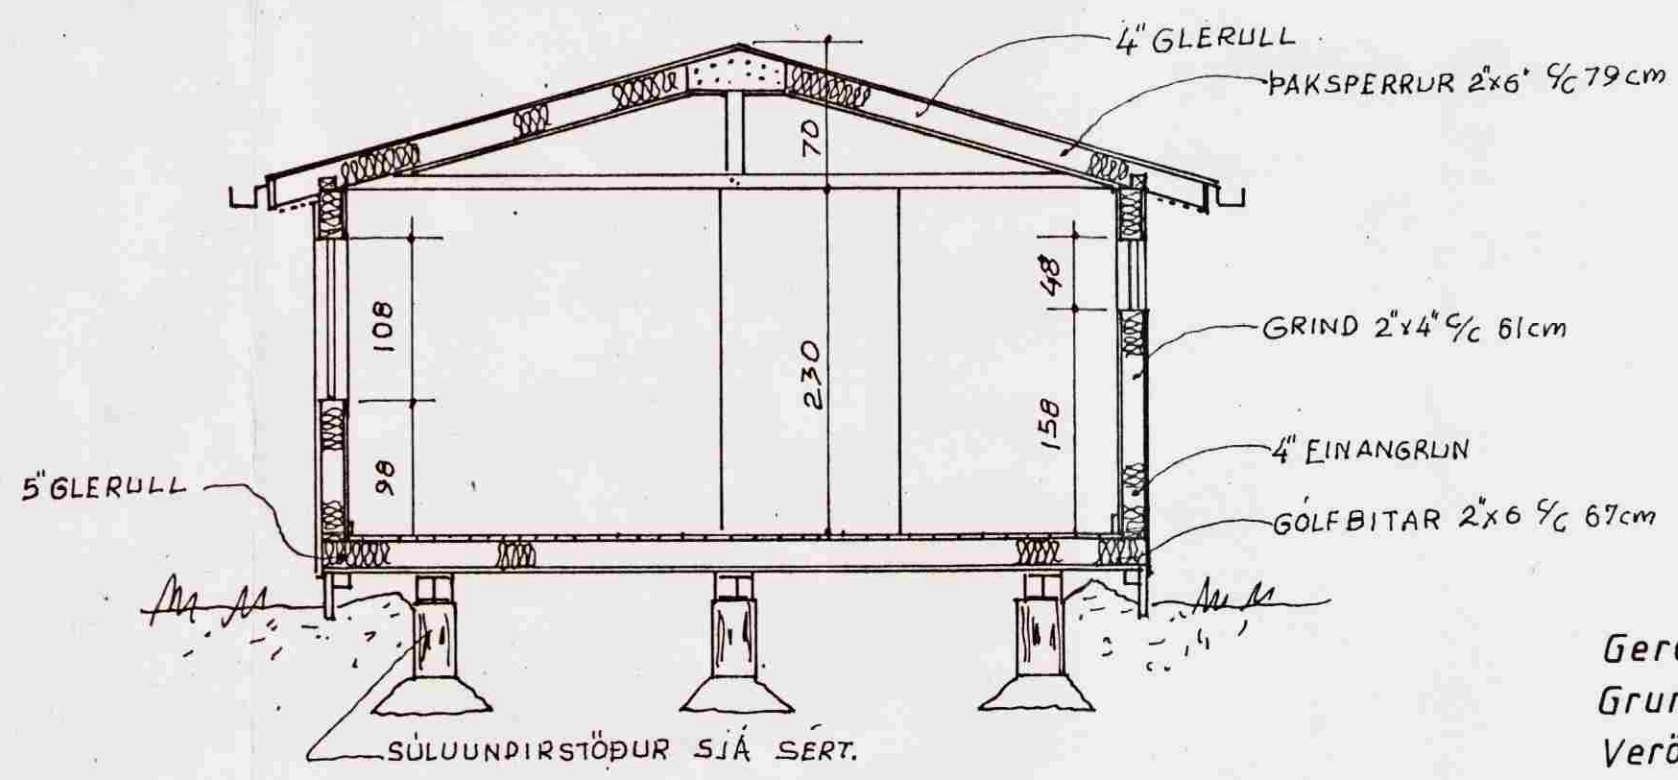

SNID A-A



Gerd _____ 016
 Grunnflötur _____ 44 m²
 Verönd _____ 19 m²

TEIKNIVANGUR		
Mkv	EIGANDI:	D.: 25-9-86
1:50	Guðmundur Lárusson	T.: K.M.
	Alfaskeld 103 Hafn. S. 51508	R.:
	<i>Arnim Magnússon</i>	Nr. 016