
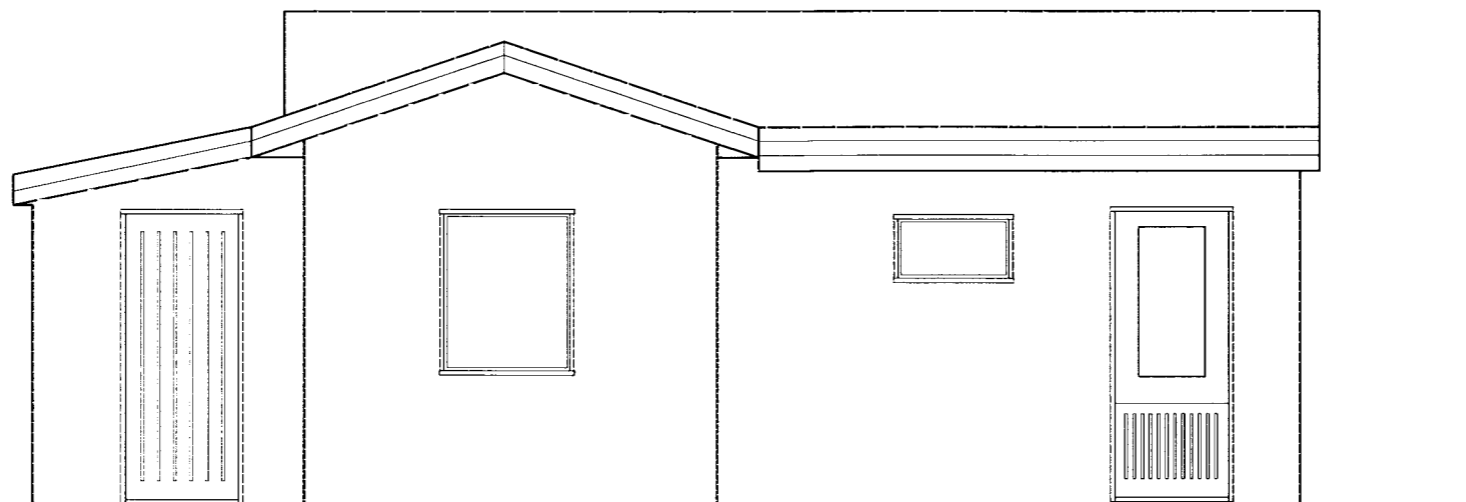


Austur

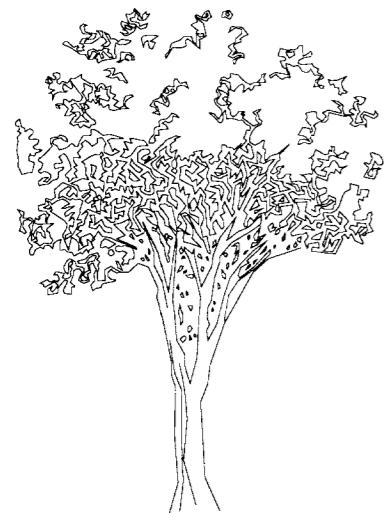

Vestur

Verk:	Sumarhús Lundeyjarsundi 26, Grímsnes, Grafningshreppur	Verk Nr:	
Efni:	Útlitsmynd Austur og Vestur	Málstokkur:	1:50
	Byggingarár: 1993	Dags:	05.11.2006
	Umsjón: SPS	Útgáfa:	A