

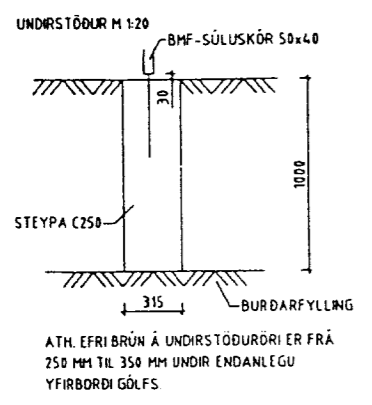
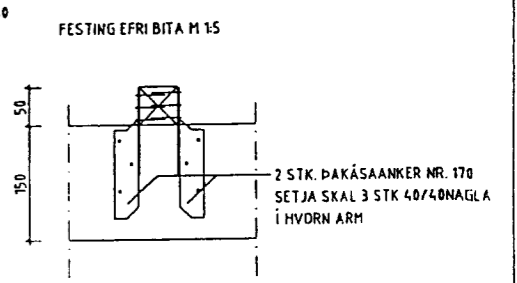
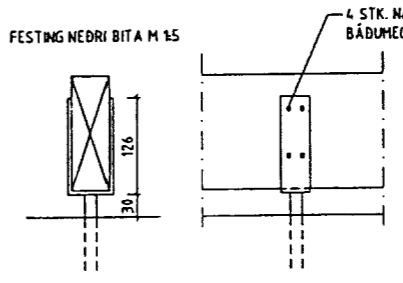
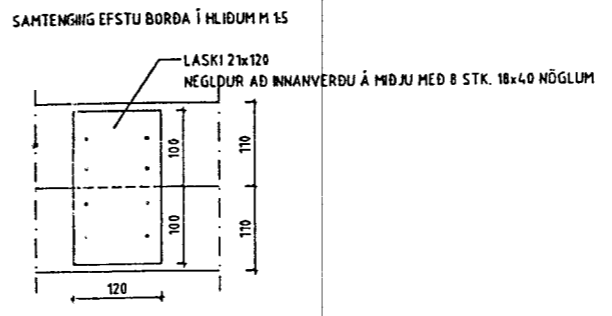
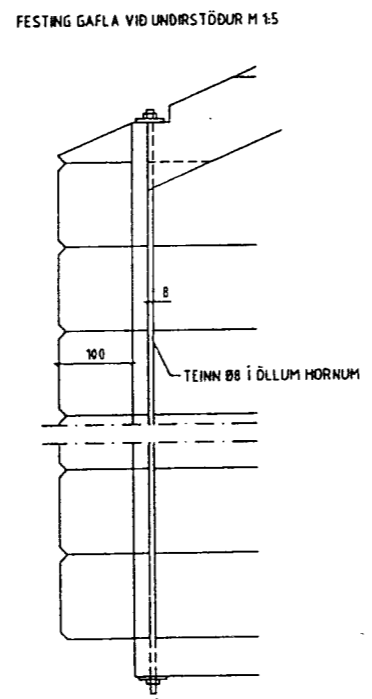
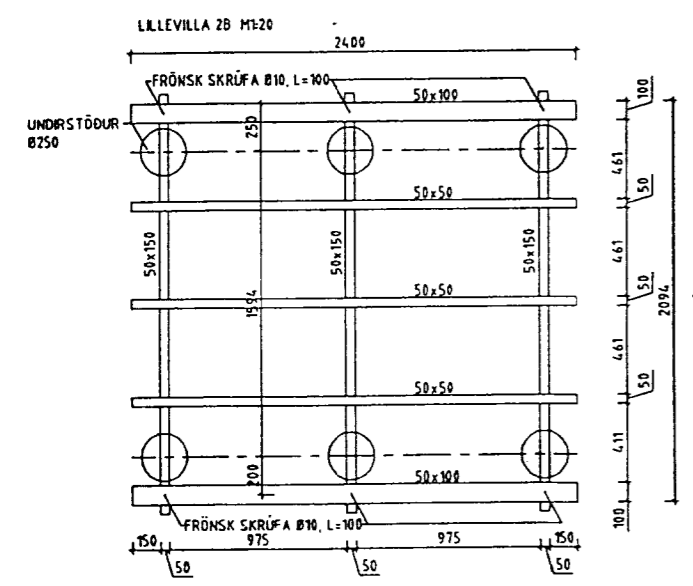


ÁRTUN BYGGINGARFULLTRUA

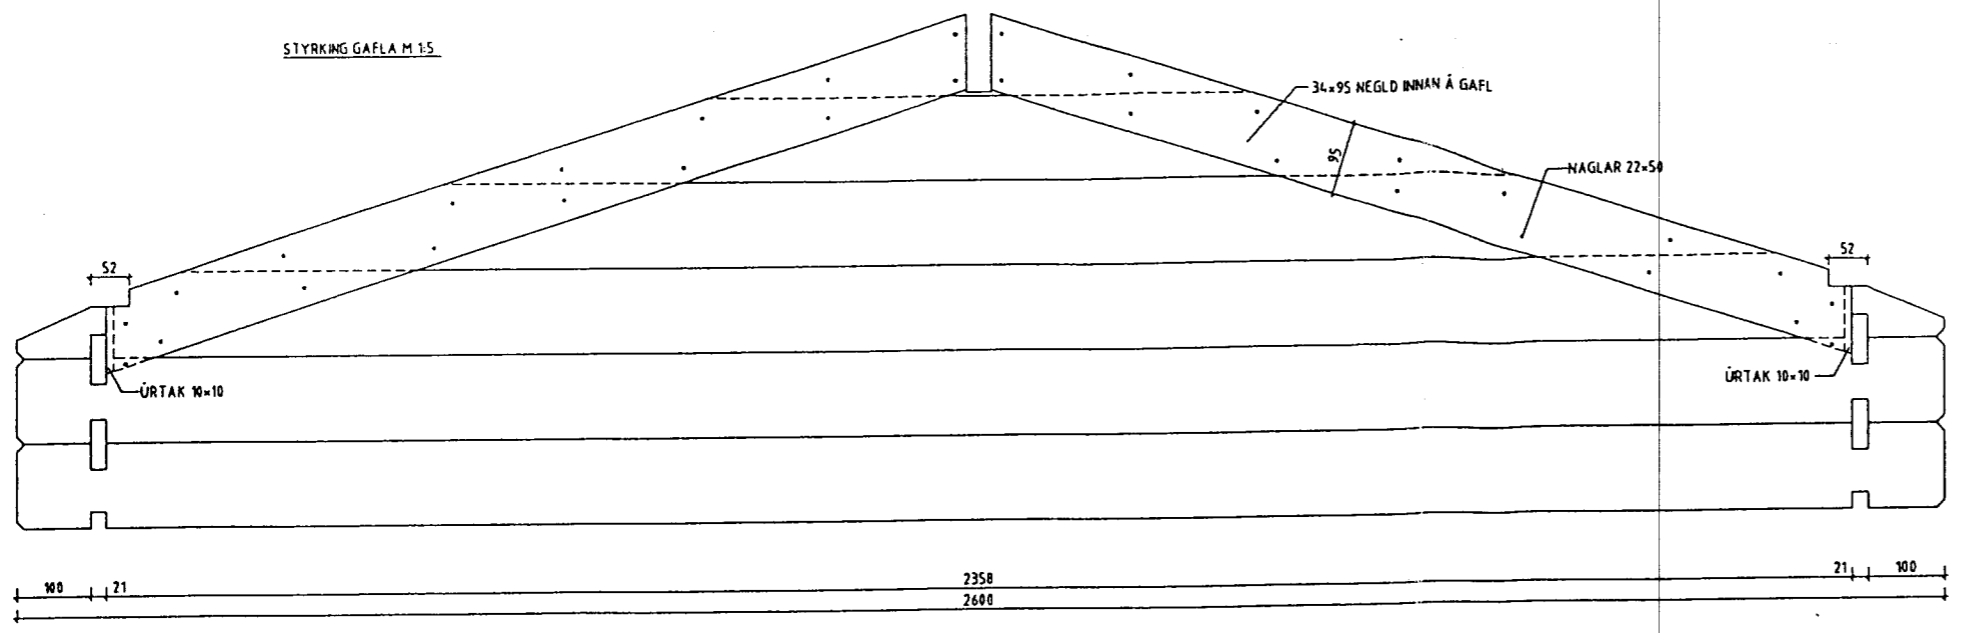

UNDIR RÓ KOMI SKINNA 40x40x4 OG SKÍFA Ø21,1x2
 MEDSTU BORD Á GÖFLUM SKULU SKRÚFUD Á GÖLFBITA
 MED 6MM SKRÚFUM L=90, C/CL400

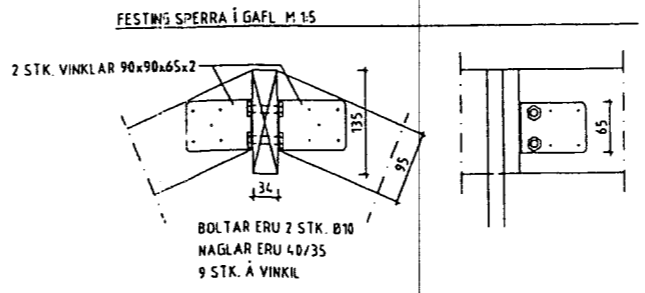

1 15.05.02 TEXTI.D.FL			
DRG	DAGS	DRYTTING	SAFID
FERILL			
LILLEVILLA SMÁHÚS			
STYRKINGAR Á LILLEVILLA 2B			
PRJ	TERM	DAGS ÚTÍ	TERM NÚMÉR
120_15	VSV	15.05.02	899-1-04
ÁRTUN HÖNDURAR			