



MÓTTEKIÐ  
 28. JÚLÍ 2009  
 Byggingafultrúi lúppsv. Ámessýslu og Flóahv.

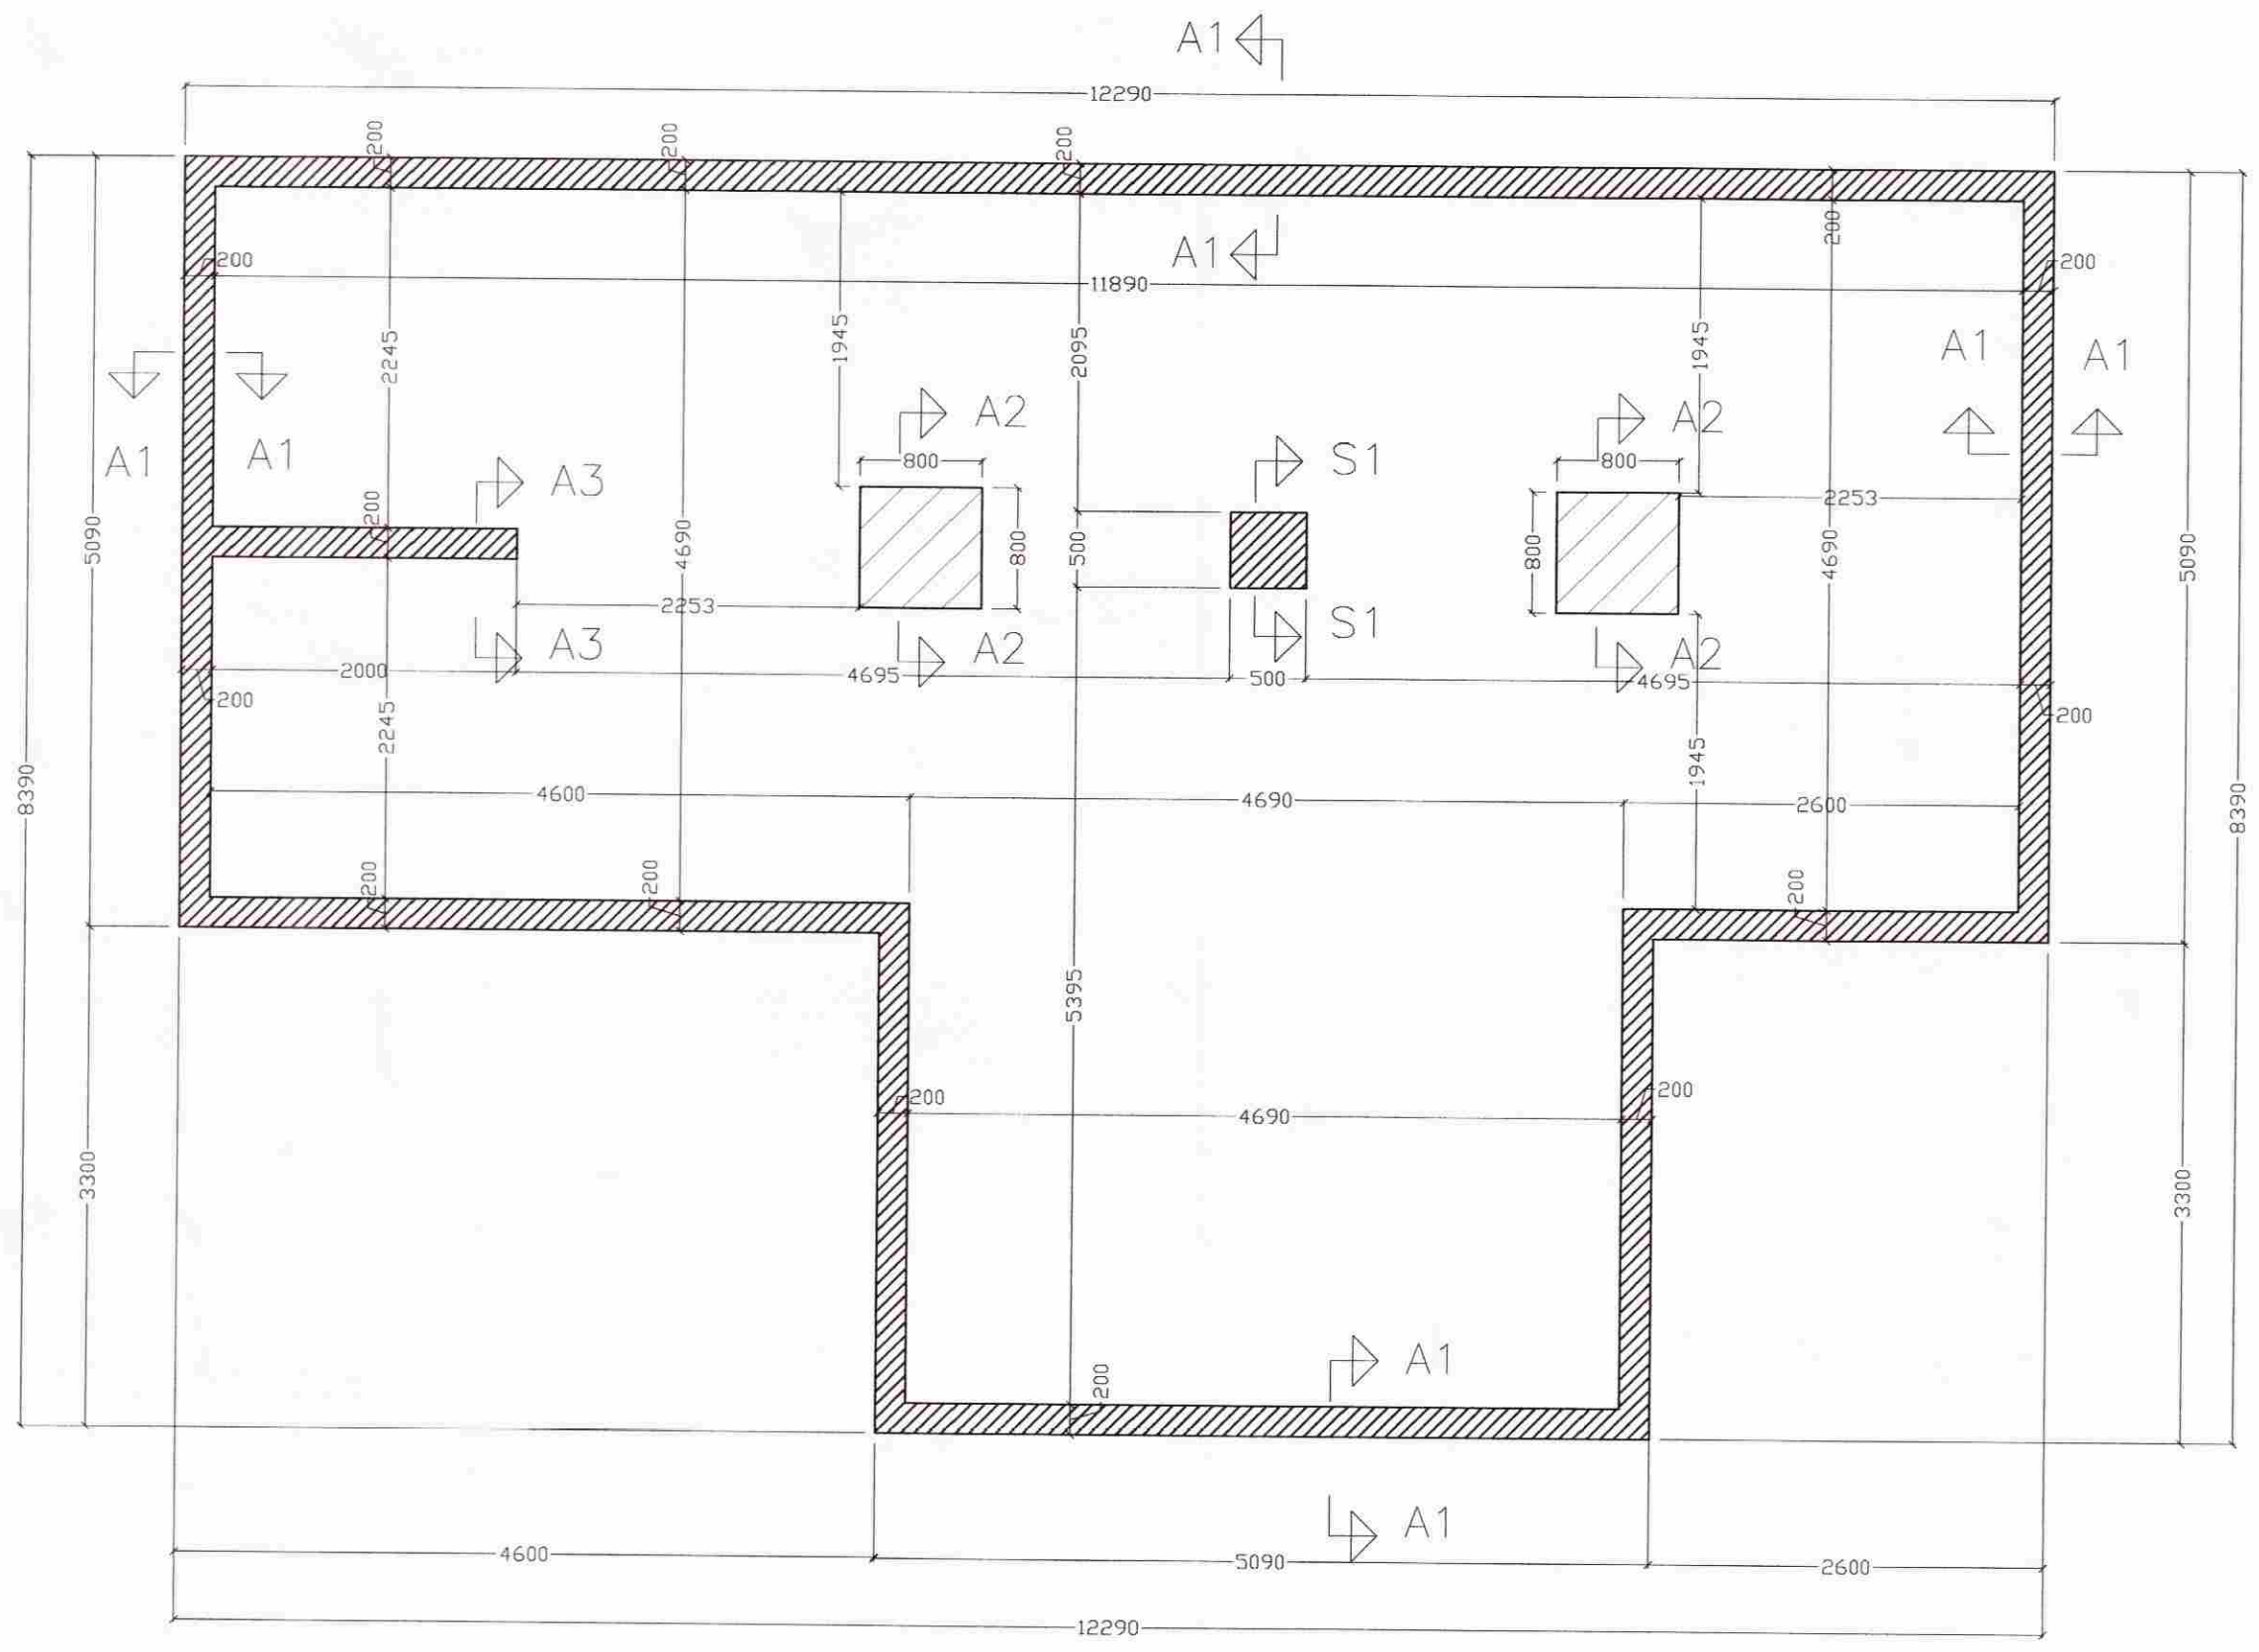

Aðalhús Mkv. 1:50

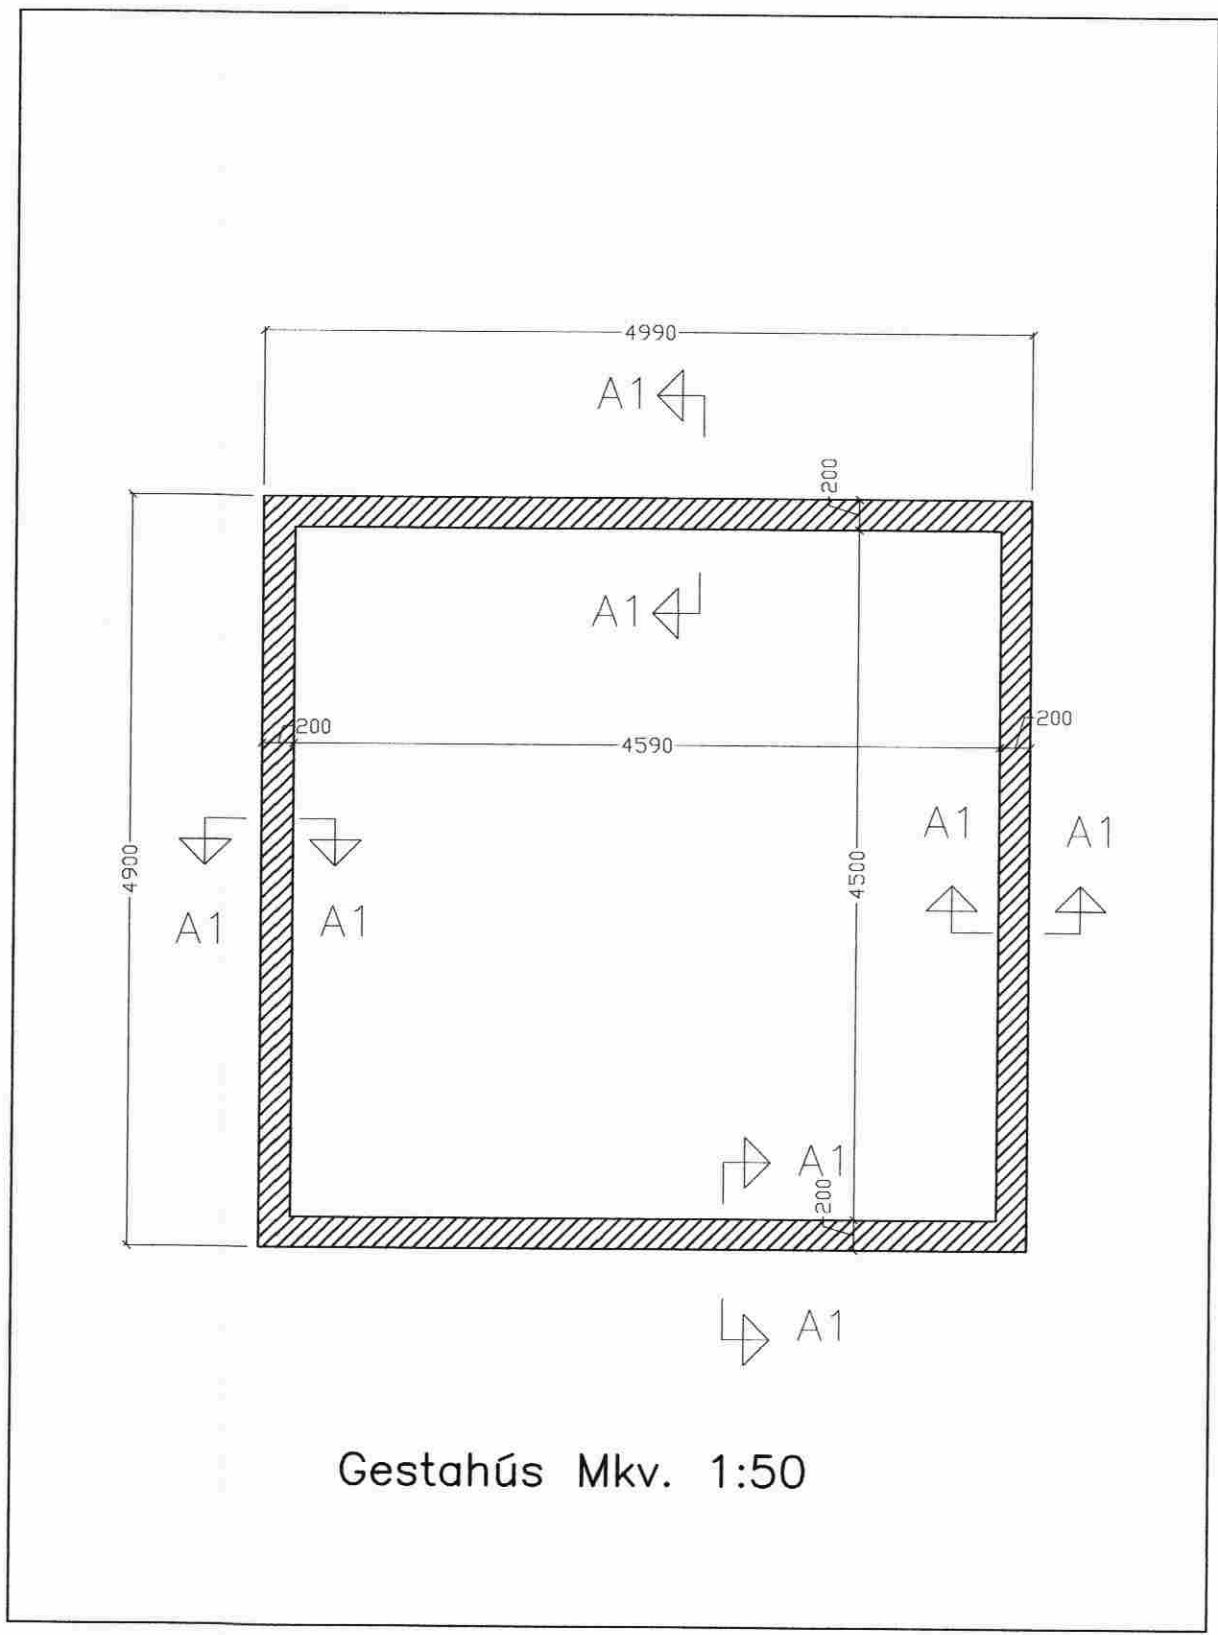

Gestahús Mkv. 1:50

*[Handwritten signature]*

Breytingar			Nr.	Dags.	Nafn	Giljatunga 20 Grímsnes og Grafningshreppur. Tæknipjónusta Ragnars G Gunnarssonar ehf. Smíðjuvegi 11 sí 544 5350 ragnargg@sinnet.is	Mkv. 1:50
Nr.	Dags.	Nafn					
							Nr. 1
							Dags. 2009.07.21
							kt.:110947-2839