


BÁRUPLAST Í ÞAKI



*Hómar Ólafsson*

HESTHÚS


TENGIÞYGGING  
(kemur síðar)

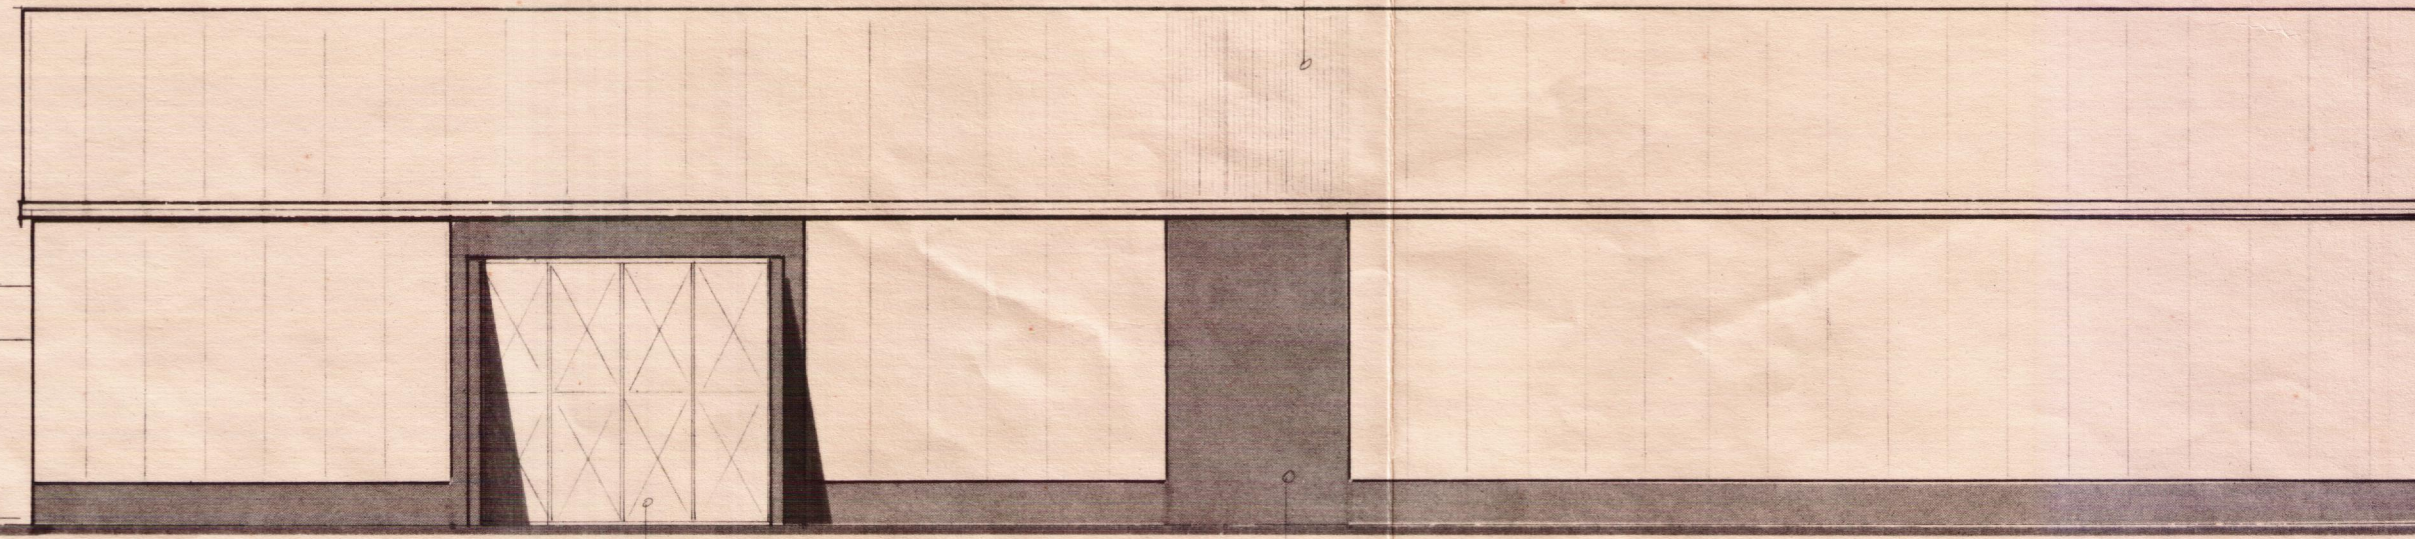

VESTUR


HURÐ B x H  
370 x 350

STEYPTUR STYRKARVEGGUR B=240

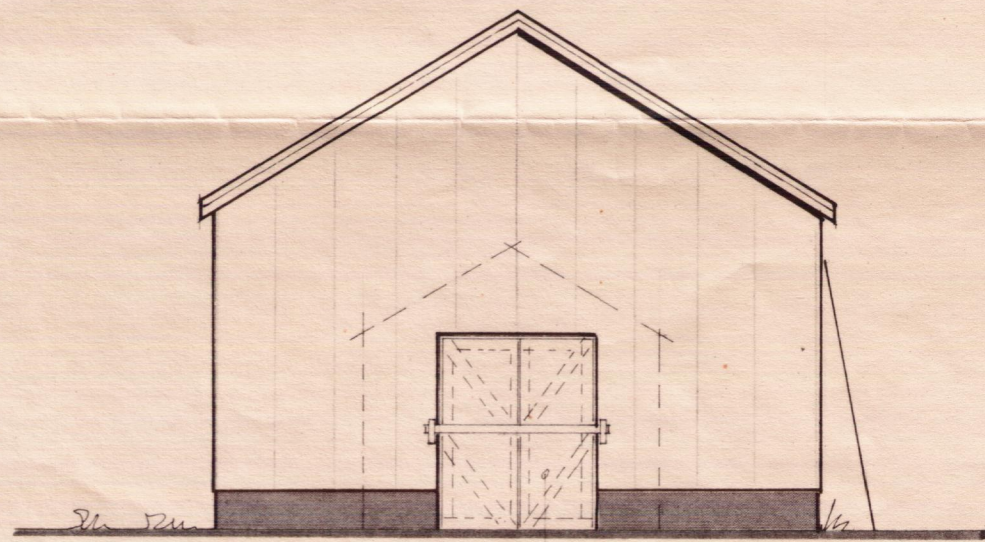


NORDUR

HURÐ B x H  
200 x 250

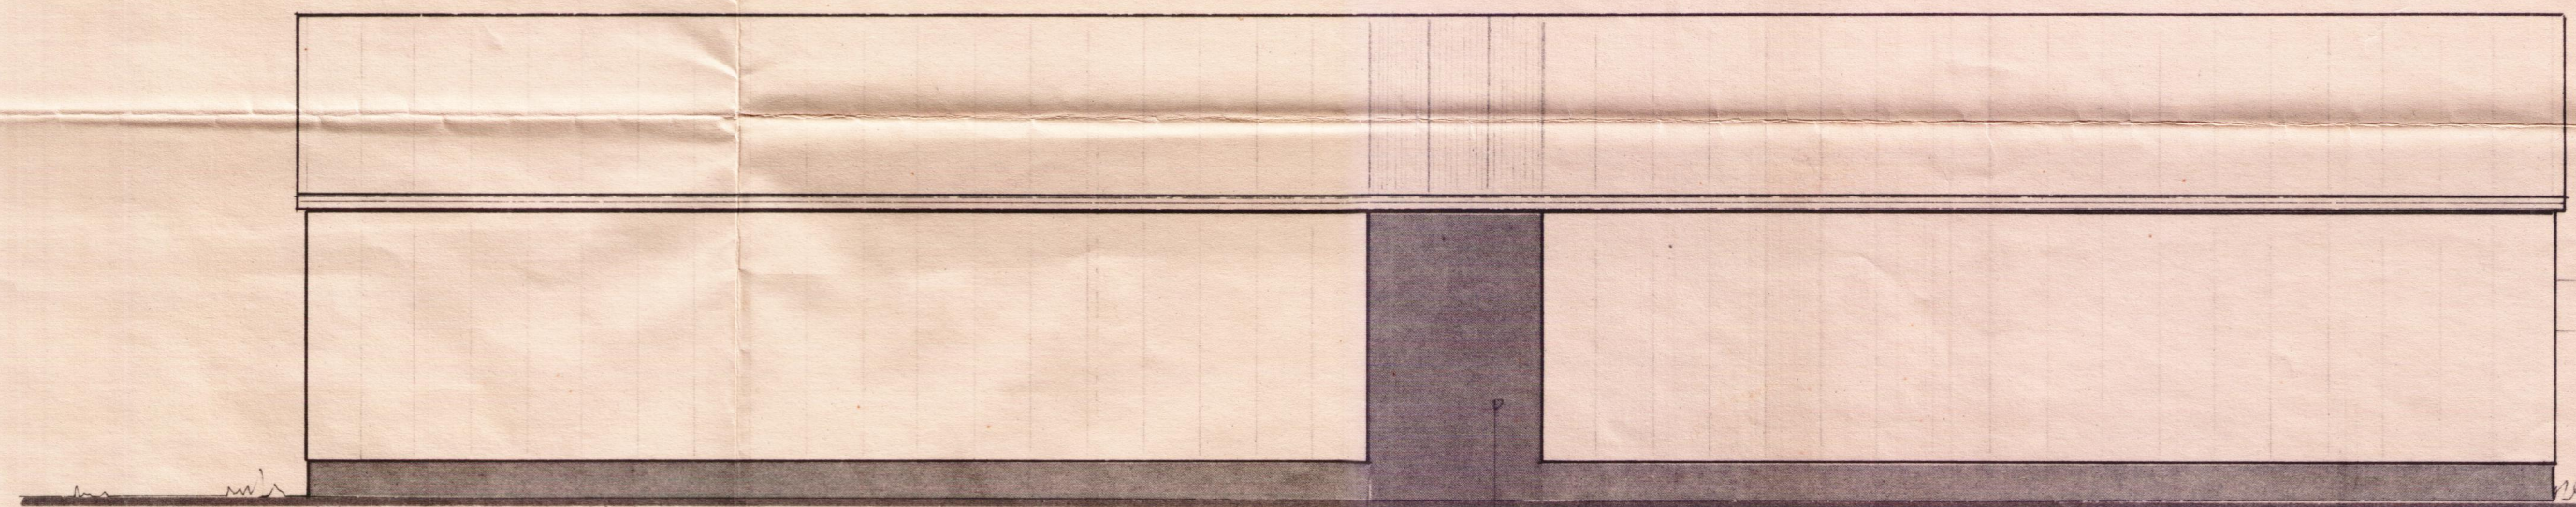

AUSTUR

STYRKARVEGGUR B=240

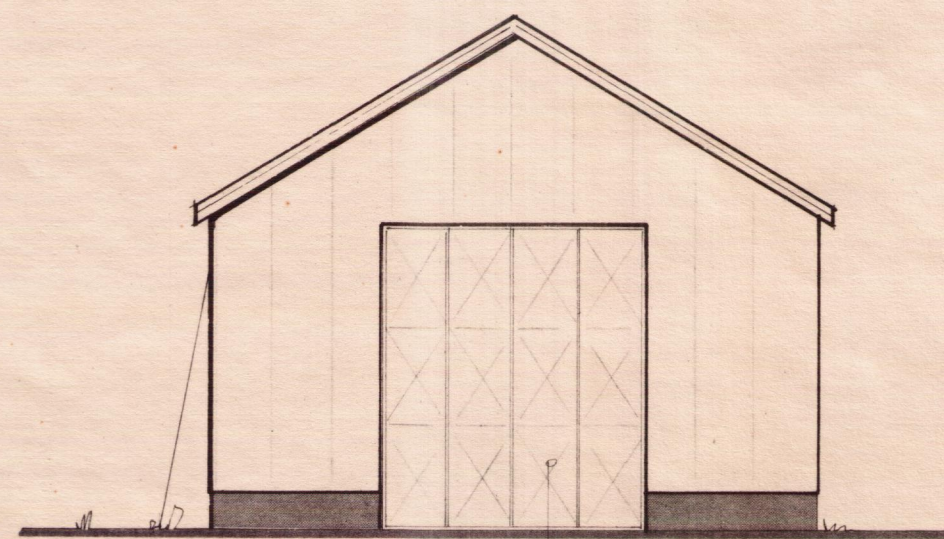

SUEUR

HURÐ B x H  
350 x 400

ALLAR Breytingar óheimil án samþykks byggingastofnunar

BL BYGGINGASTOFNUN LANDBÚNAÐARINS  
LAUGAVEGI 120, REYKJAVÍK, SÍMI 25444  
MINNI BORG, GRÍMSNESHREPPUR, ÁRN.  
ÞURRHEYSHLADA - ÚTLIT

TEIKN. NR. 30- 5576  
BLAD NR. A-2  
MÆLIKVARDI 1:100  
DAGSETNING 04.08.1989  
HANNAD GG

*[Handwritten signature]*