

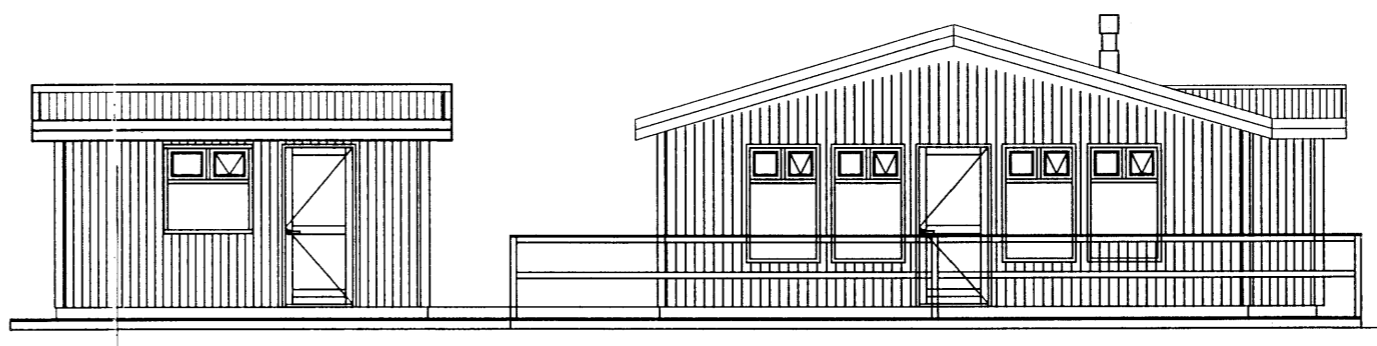
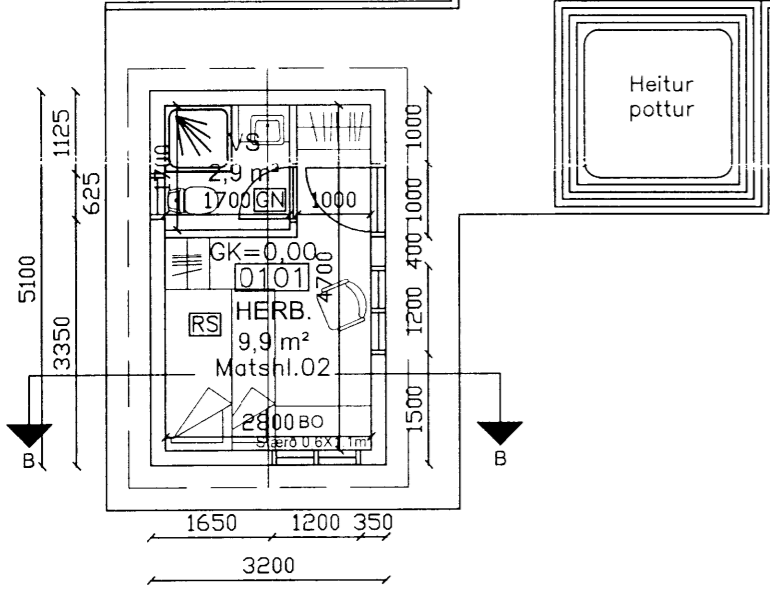



Skipulegs- og Byggingarfulltrúi Uppsveita bs.
Sambykkt
 18 JUNI 2014
Ally Brynjar
 Byggingarfulltrúi

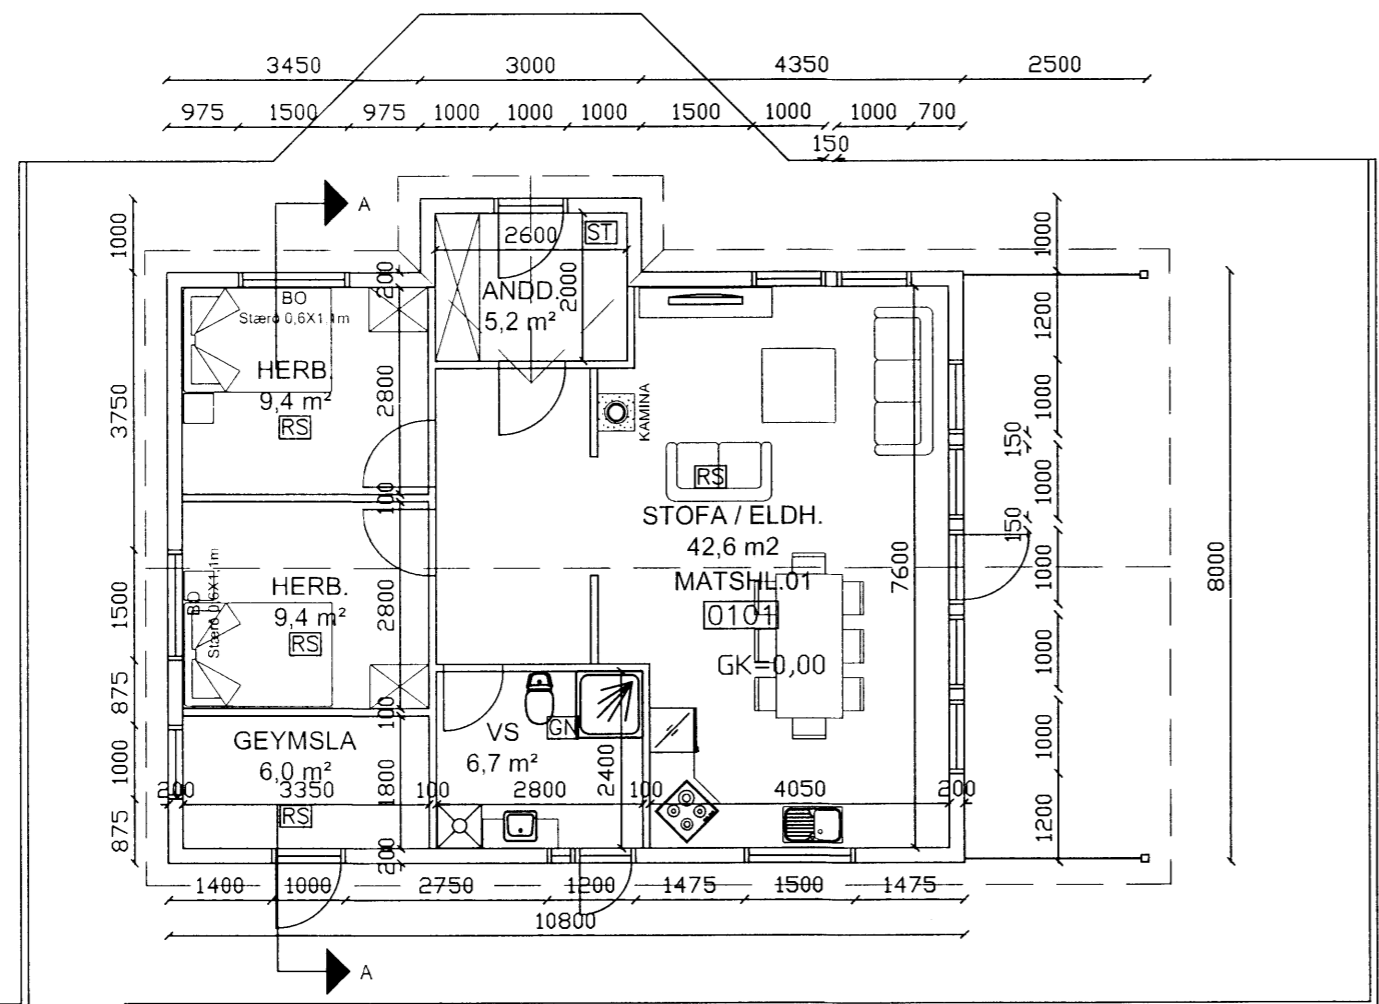


SUBUR

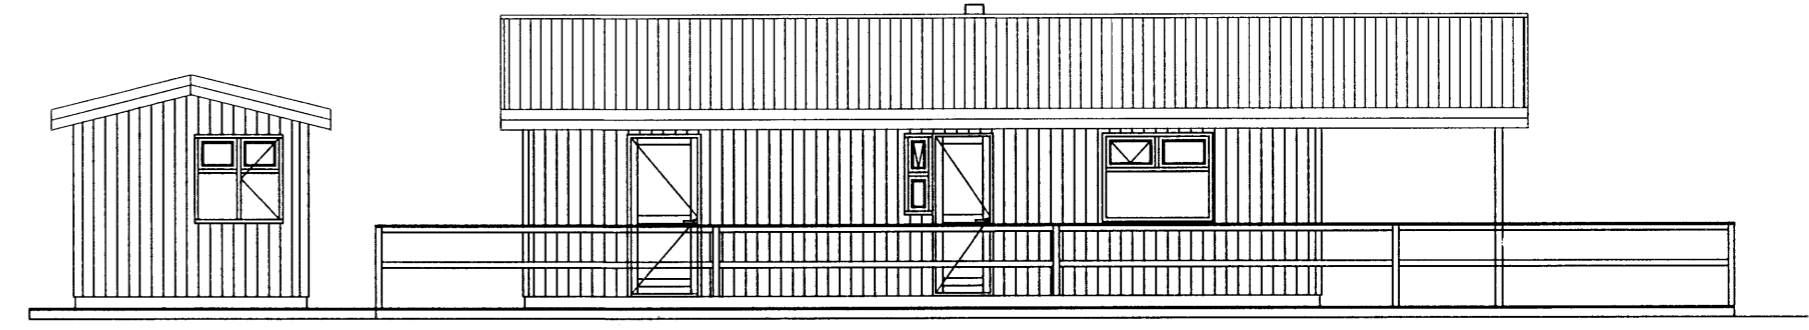


VESTUR

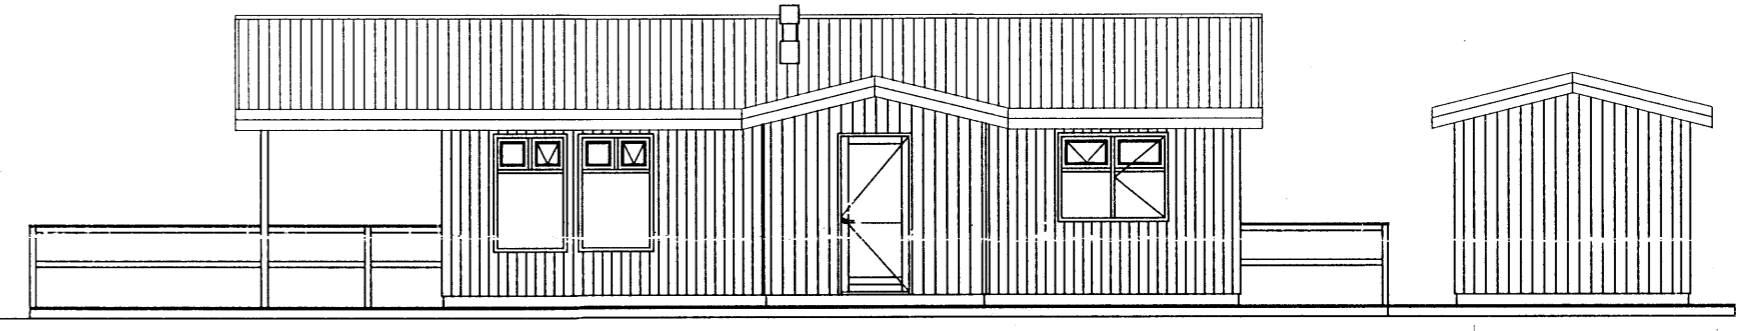


AUSTUR

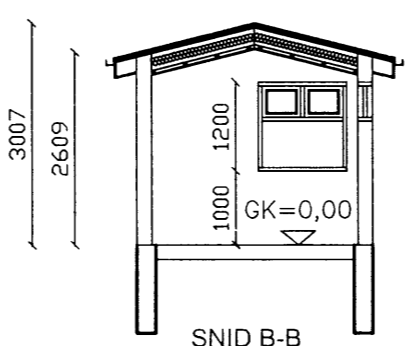

SNID B-B

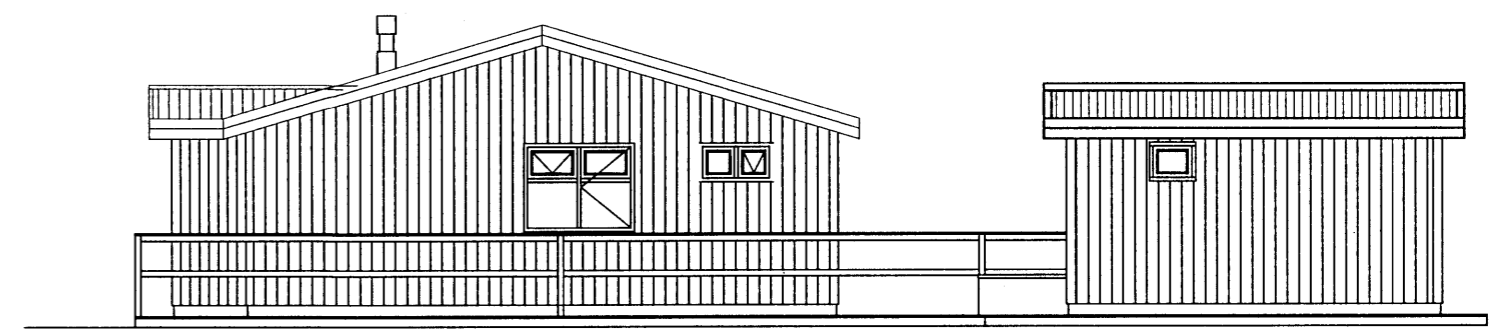

NORDUR

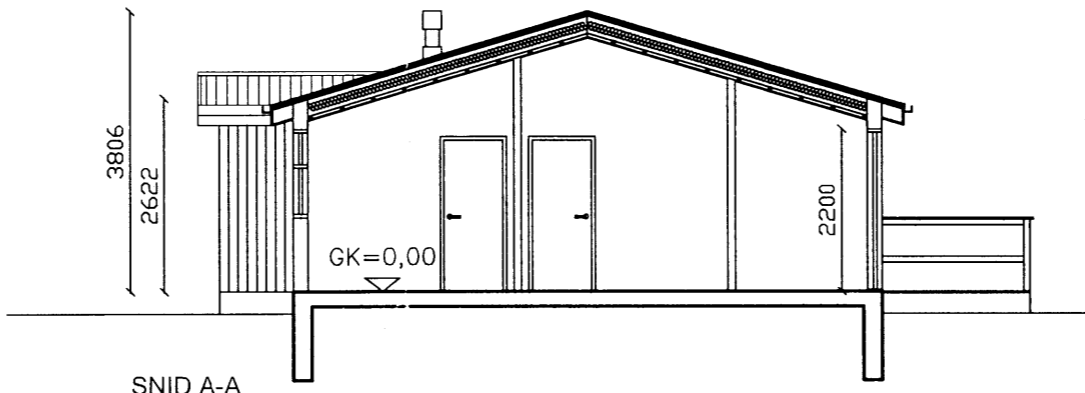

SNID A-A

MOSABRAUT 9 VADNES SUMARHÚS	TÆKNIÞJÓNUSTA SÁ ehf HAFNARGATA 60 230 KEFLAVÍK S: 421-5105	
GRUNNMYND, ÚTLIT OG SNID	hannað SB	teiknað SB
SIGURDUR ÁSGRÍMSSON KT: 161161-2929 MTFÍ	yfirfarið SÁ	dags 11.06.2014
<i>Sigurdur Asgrimsson</i>	mkv. 1:100	nr. 808102