

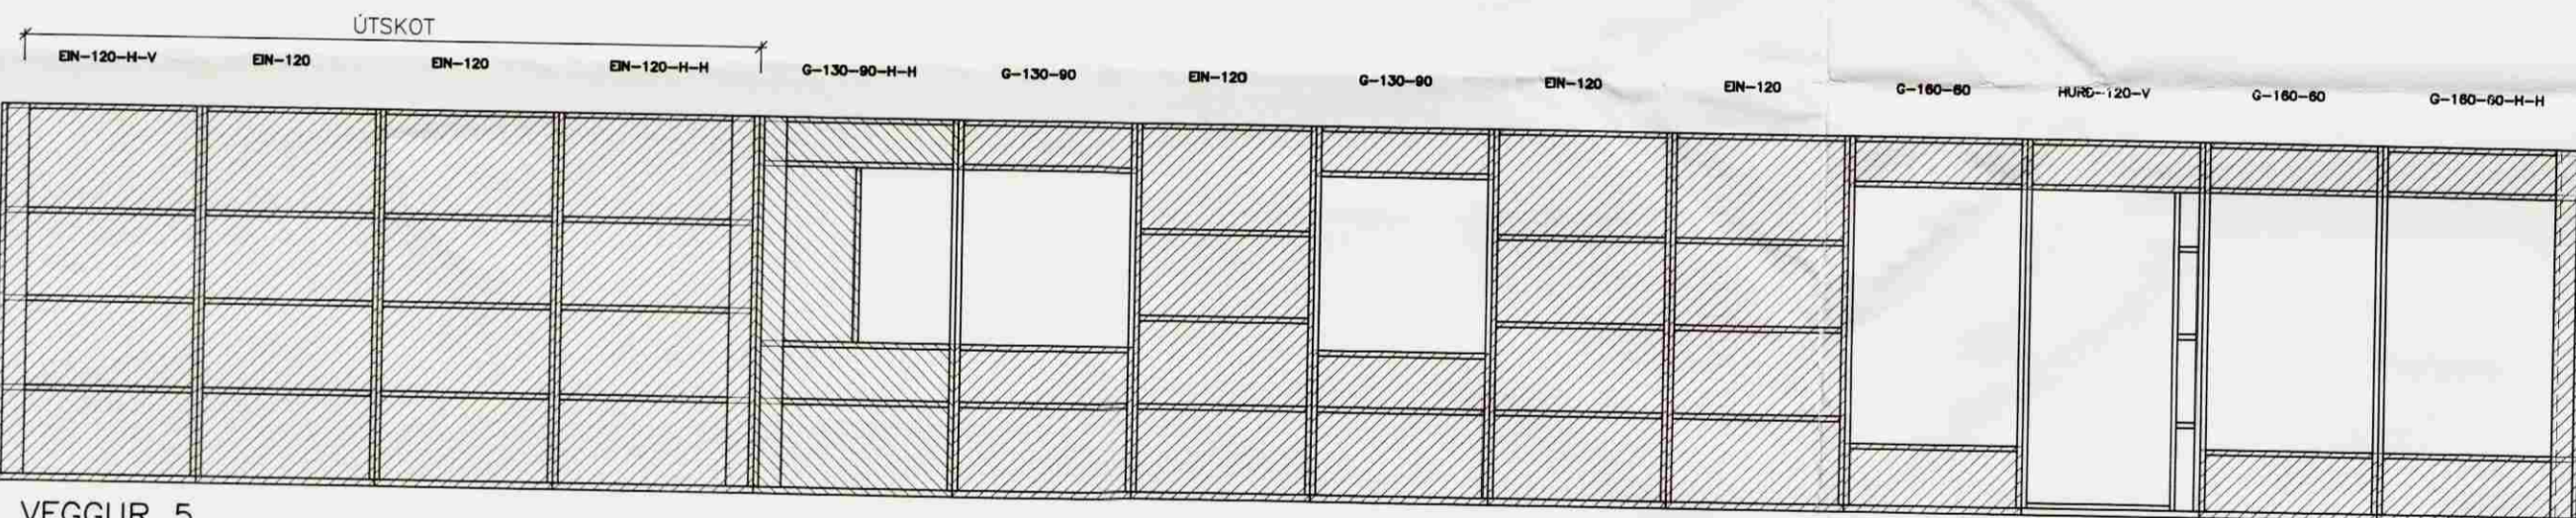
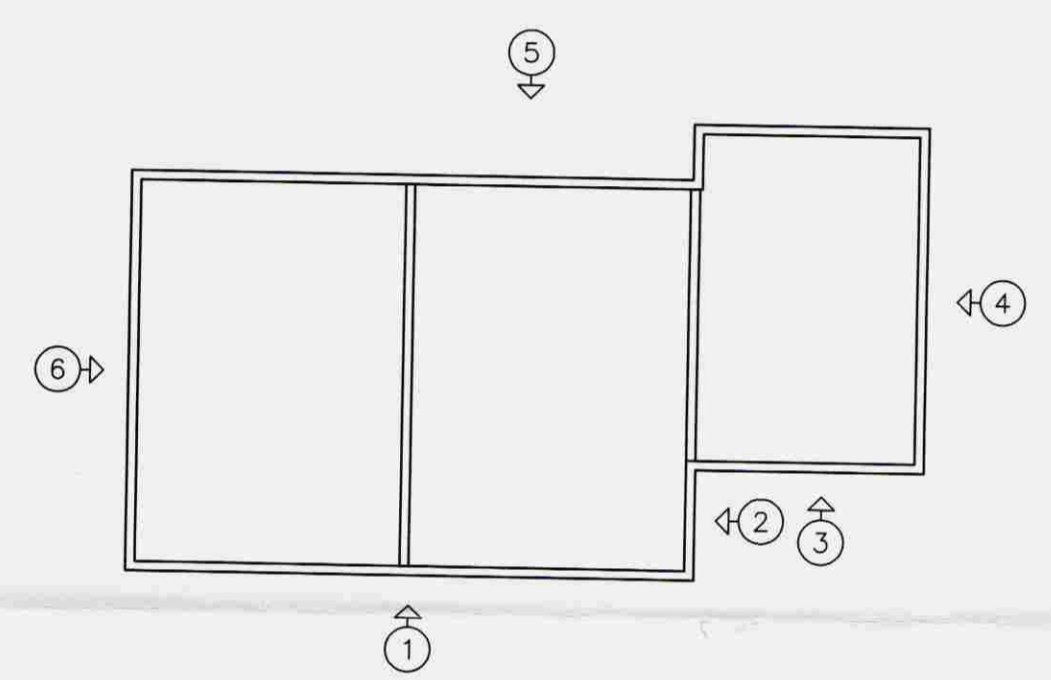


VEGGUR 1

VEGGUR 2

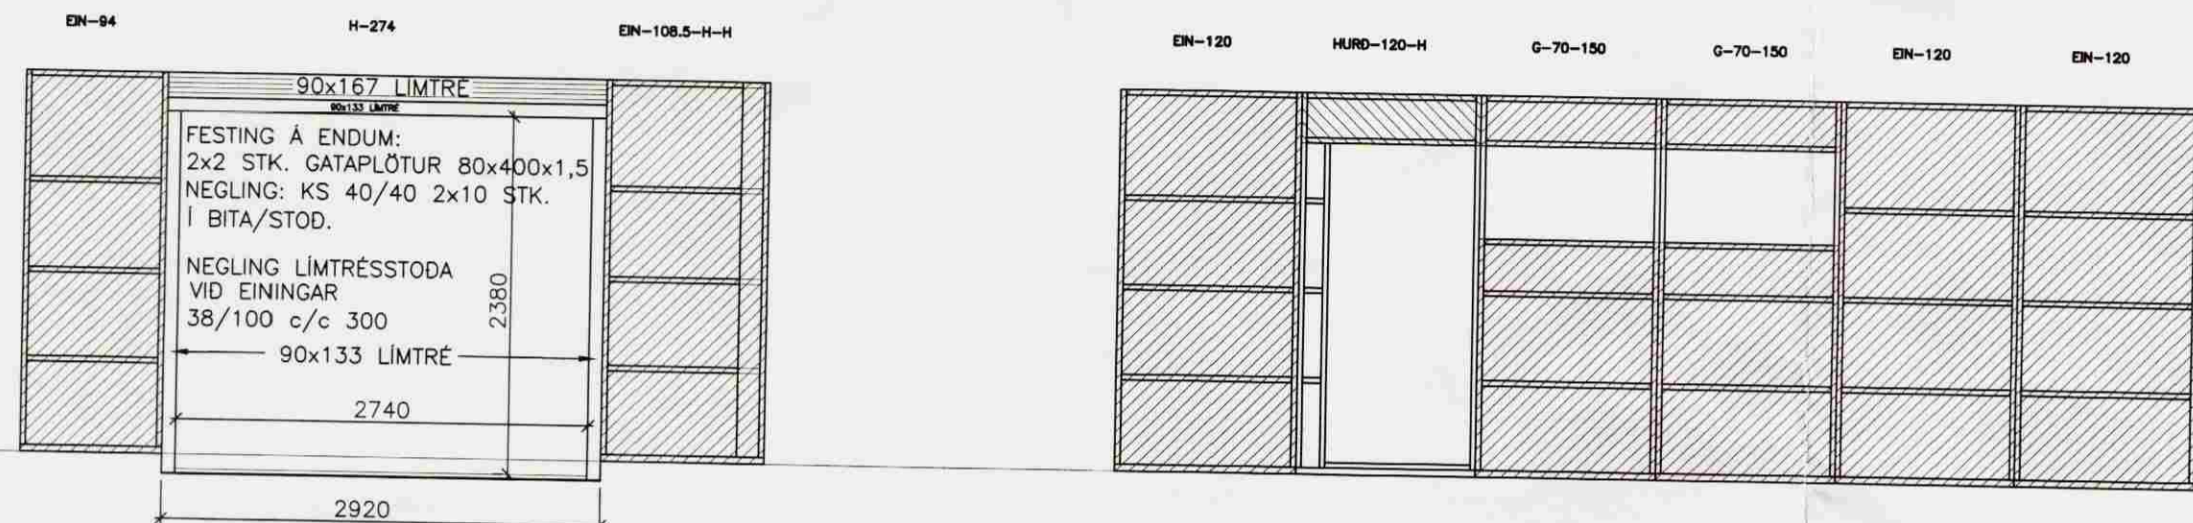

VEGGUR 5

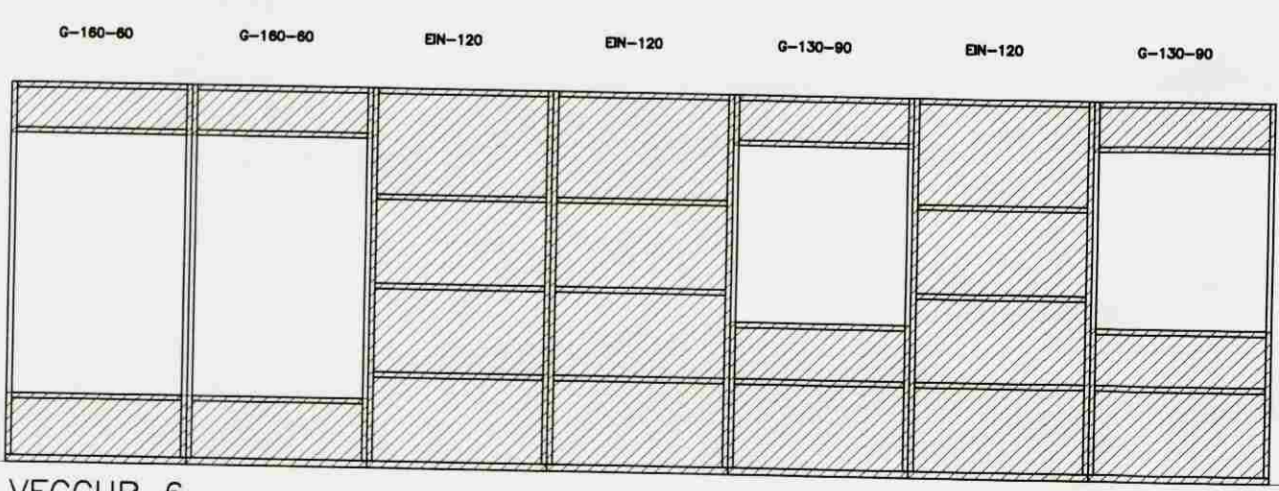

VEGGUR 6

ÚTGÁFUFERLI			
ÚTGÁFA NR.	ÚTGEFID DAGS.	ÚTGEFID AF	SKÝRINGAR
U2	03.05.07	B.Á.	HORNUM VÍXLAD

VERKFRÆÐISTOFA ÁRBORCAR ehf
 AUSTURVEGI 69 800 SELFOSSI
 Sími 480 4900 FAX 480 4901
 www.verkarborg.is verkarborg@verkarborg.is

SGHUS
 AUSTURVEGI 69 800 SELFOSSI
 Sími 482 3850 FAX 482 3851
 NETFANG sghus@sghus.is
 VEFFANG www.sghus.is

MÍÐENGI Nr.7 GRÍMSNESI			
BURDARVIRKI:		MKV:	
ÁSÝND VEGGJA		MKV:	1:50
HANNAÐ: T.ELLERT TÓMASSON TEIKNAD: LAURA APARISI			
VERKNÚMÉR: 6800	SKRÁRNAMN: 6800_as-U2.dwg		
DAGSETNING: 14.12.2006	SAMÞYKKT: <i>[Signature]</i>	TEIKNING NÚMÉR:	213