


Grunnmynd, lýsing 1:50

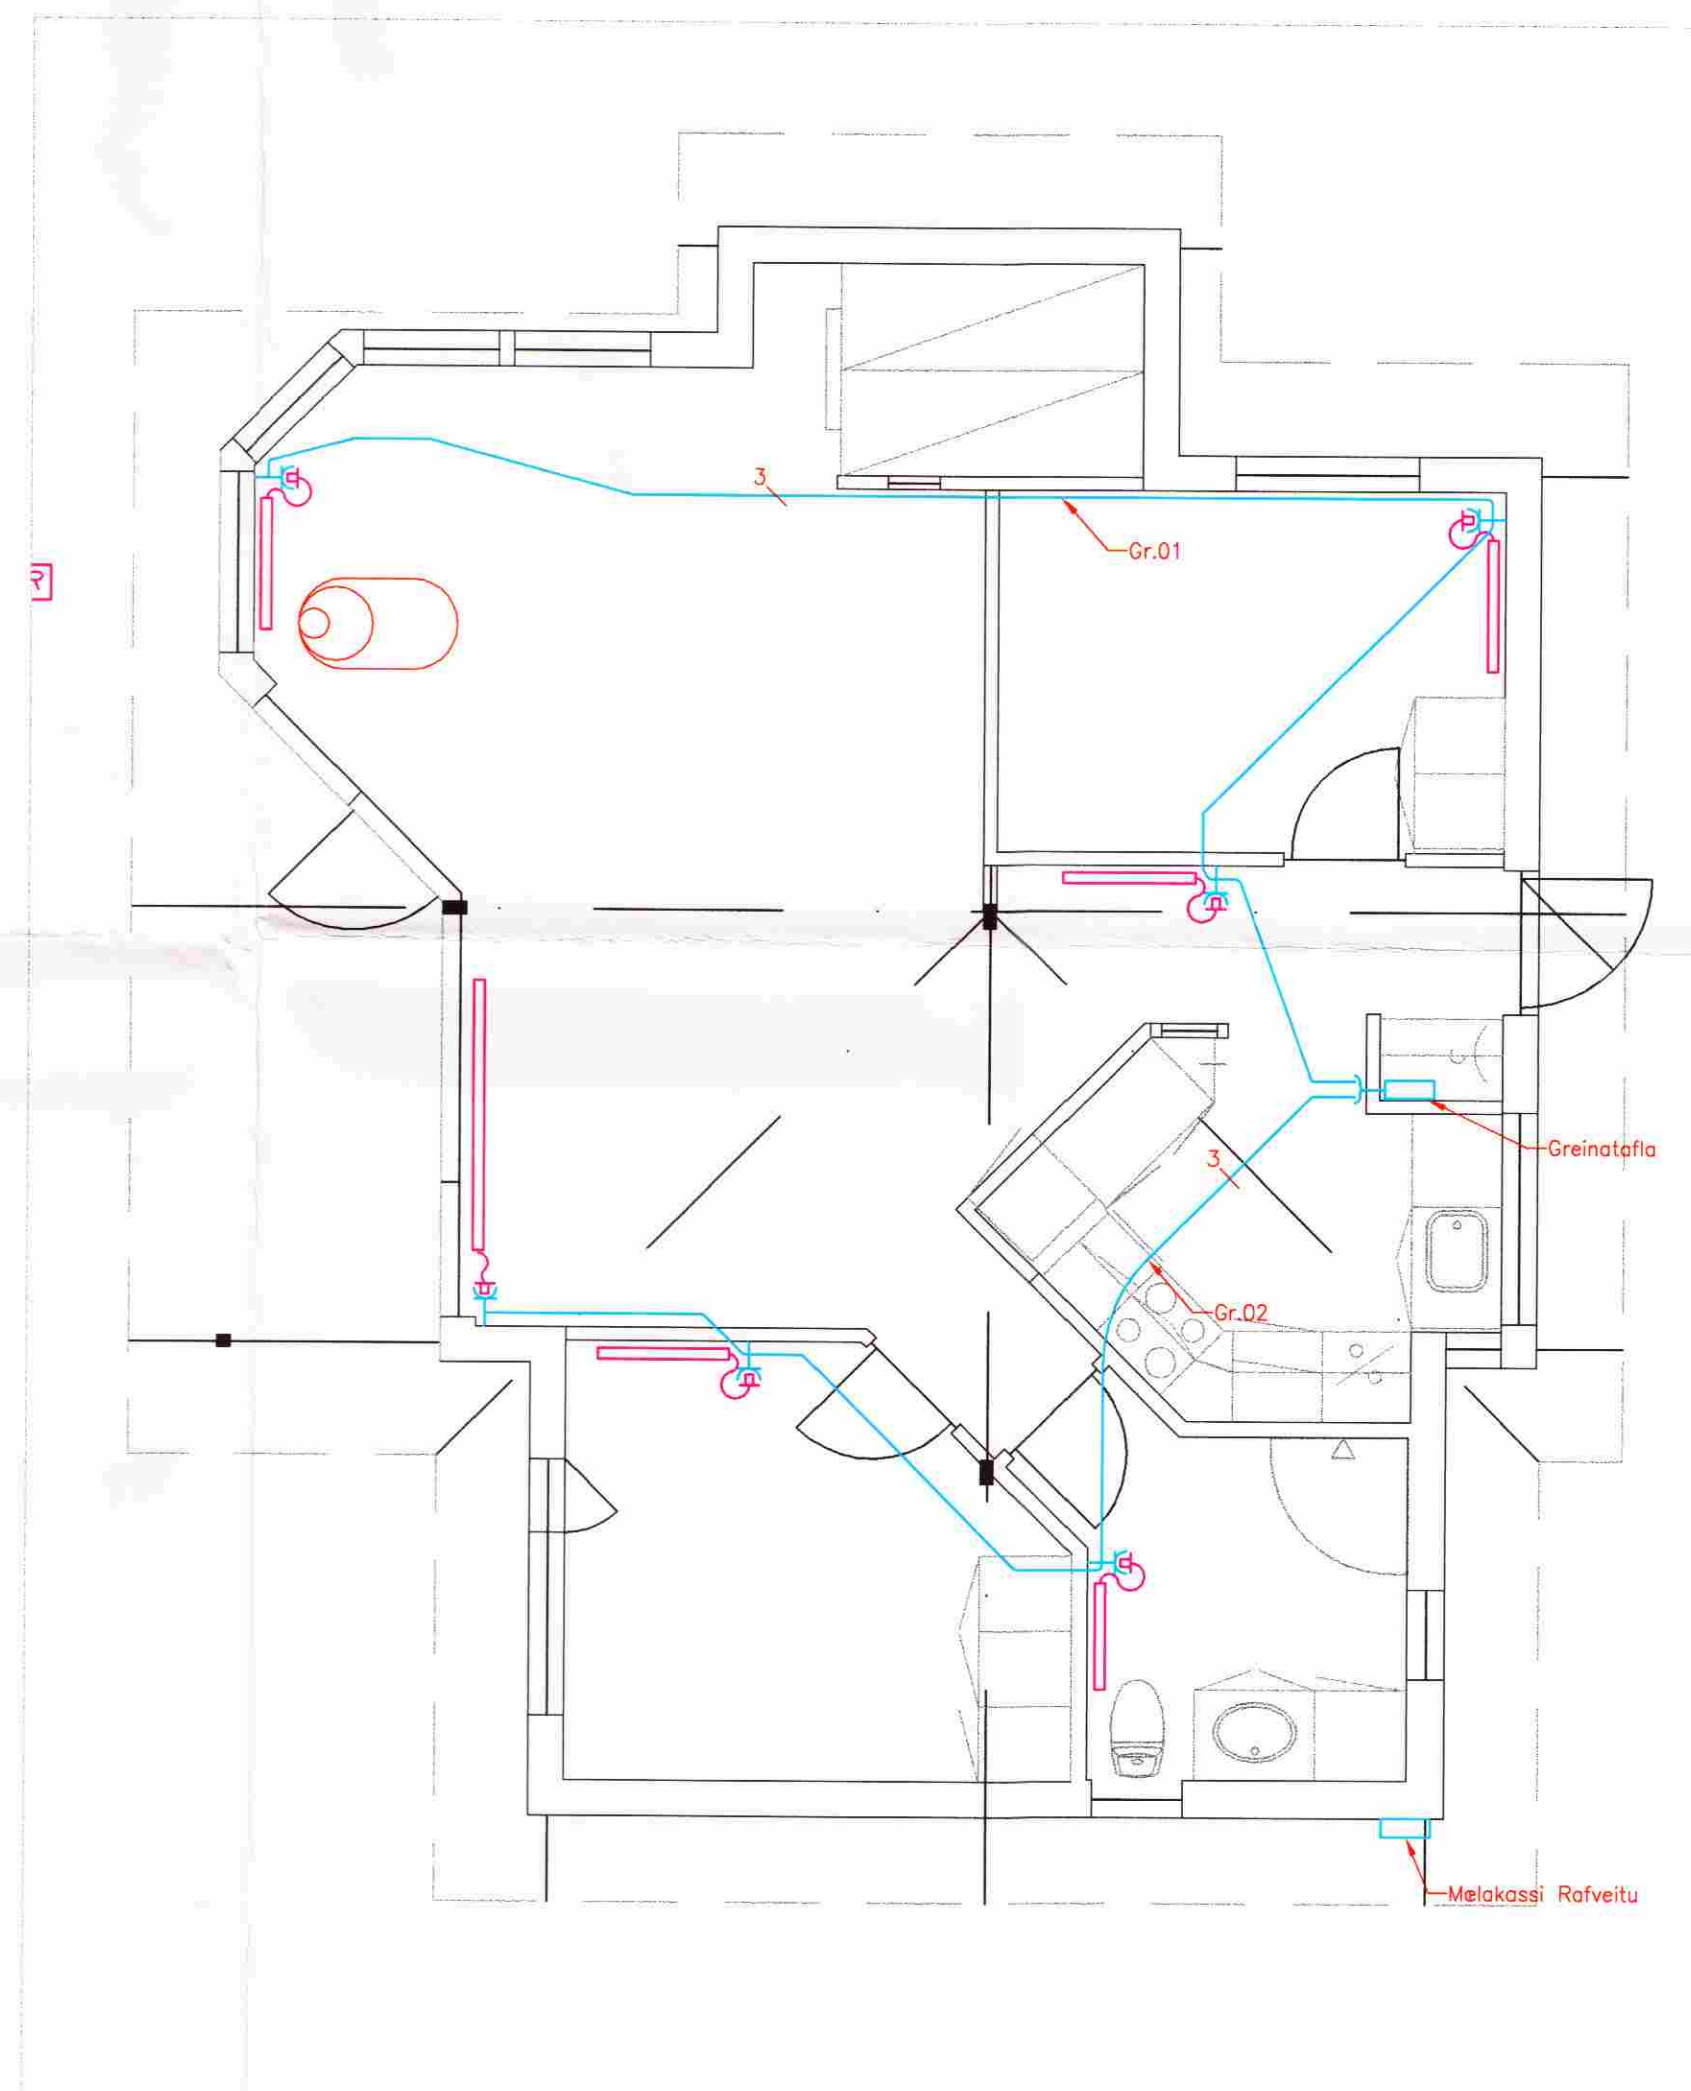

Grunnmynd, hiti 1:50

Grafningsvegur 360 Nesjar 801 Selfoss


Olufudraefing
 Olufudraefing ehf., við Klappmýrarveg
 Pósthólf 4230, 124 Reykjavík
 Sími 550 9900, Fax 550 9999

Eigendur: Ulla og Elna Sigurðardóttur
 Grunnmyndir 1.50

BJÖRN SVEINSSON 081251-4019	
RAFENFRÉDINGUR	
ÁRITUN:	<i>Björn Sveinsson</i>
HANNAÐ: BS	SKVARDI: 1:50
TEIKNAD: BS	DAGSETNING: 07.03.2003
YFERFARID: BS	SIKRÁRHEITI: Raf-GMG
VERKNI:	BLAD: R-02 ÖTGAFA: -