



Austur



Sudur


Nordur

Nordur

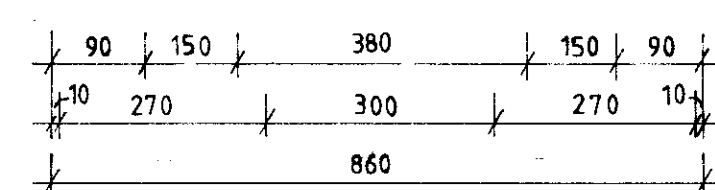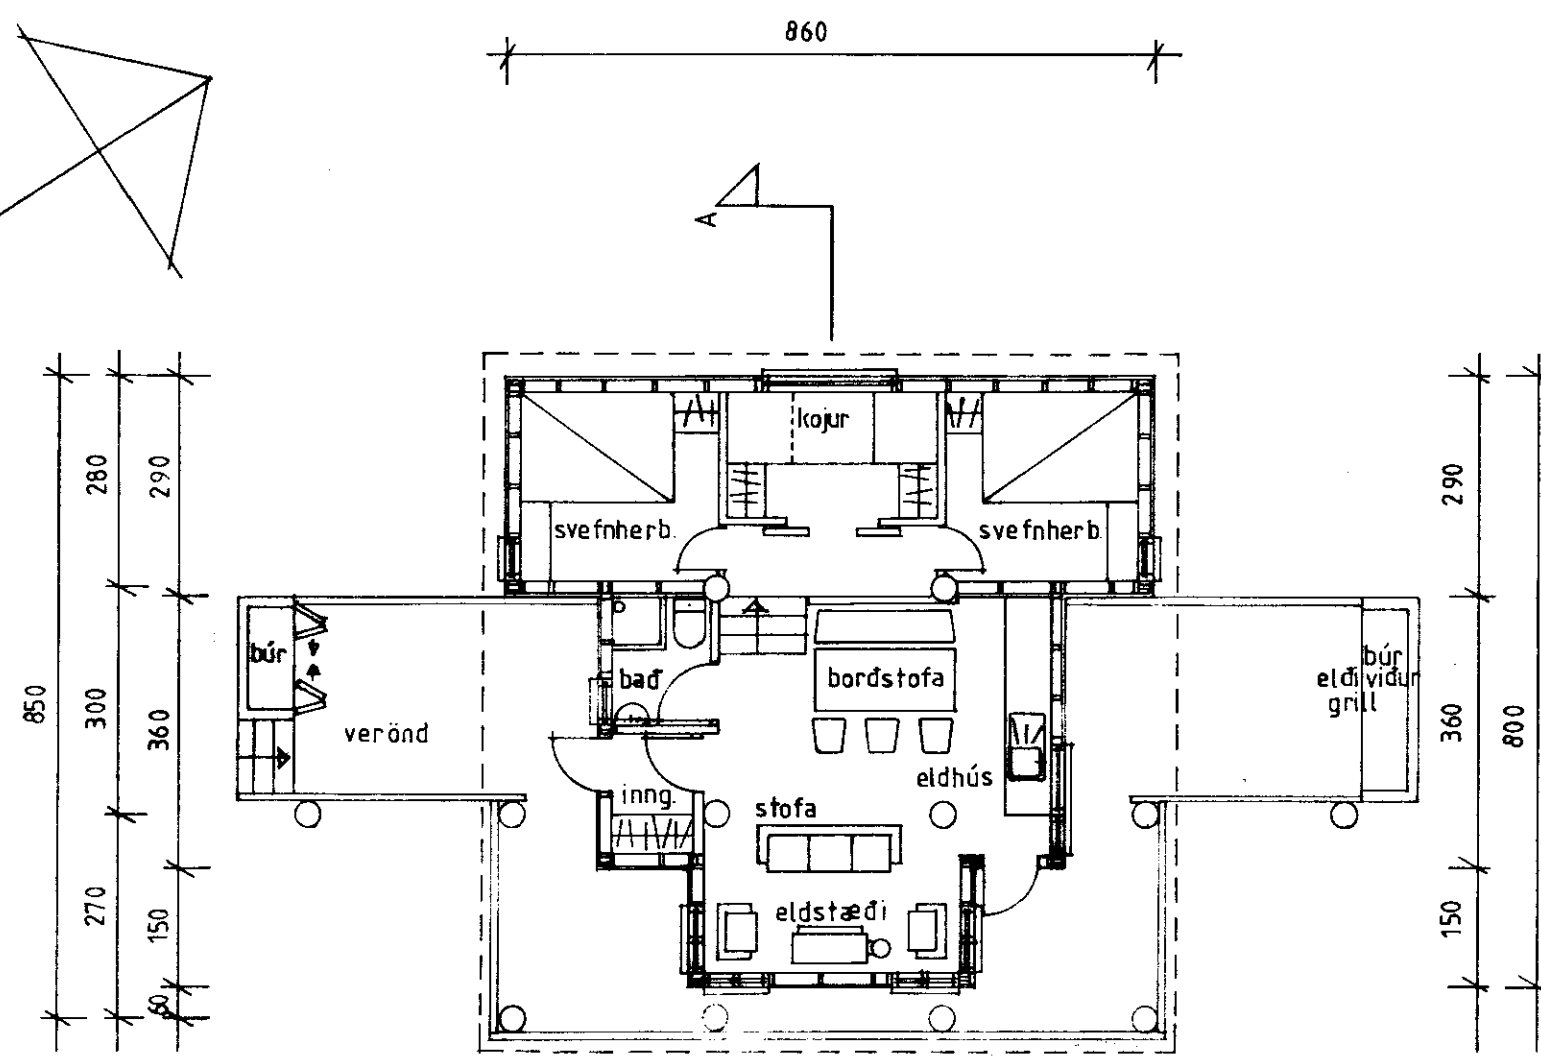


Grunnmynd

BYGGINGARNEFND
 Samþ. 21/88
 GRANNVOSHREYD
 Vilma Klemmsson

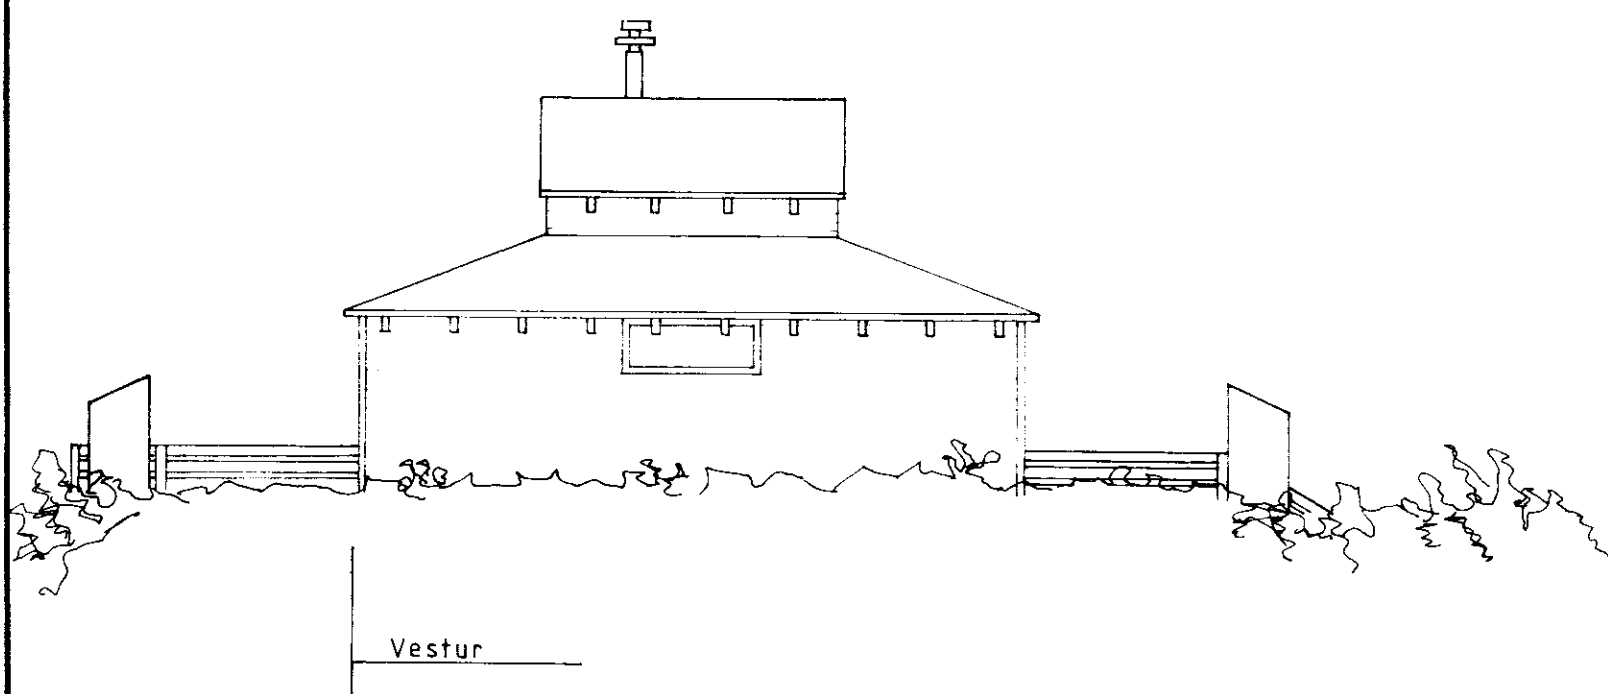

Vestur

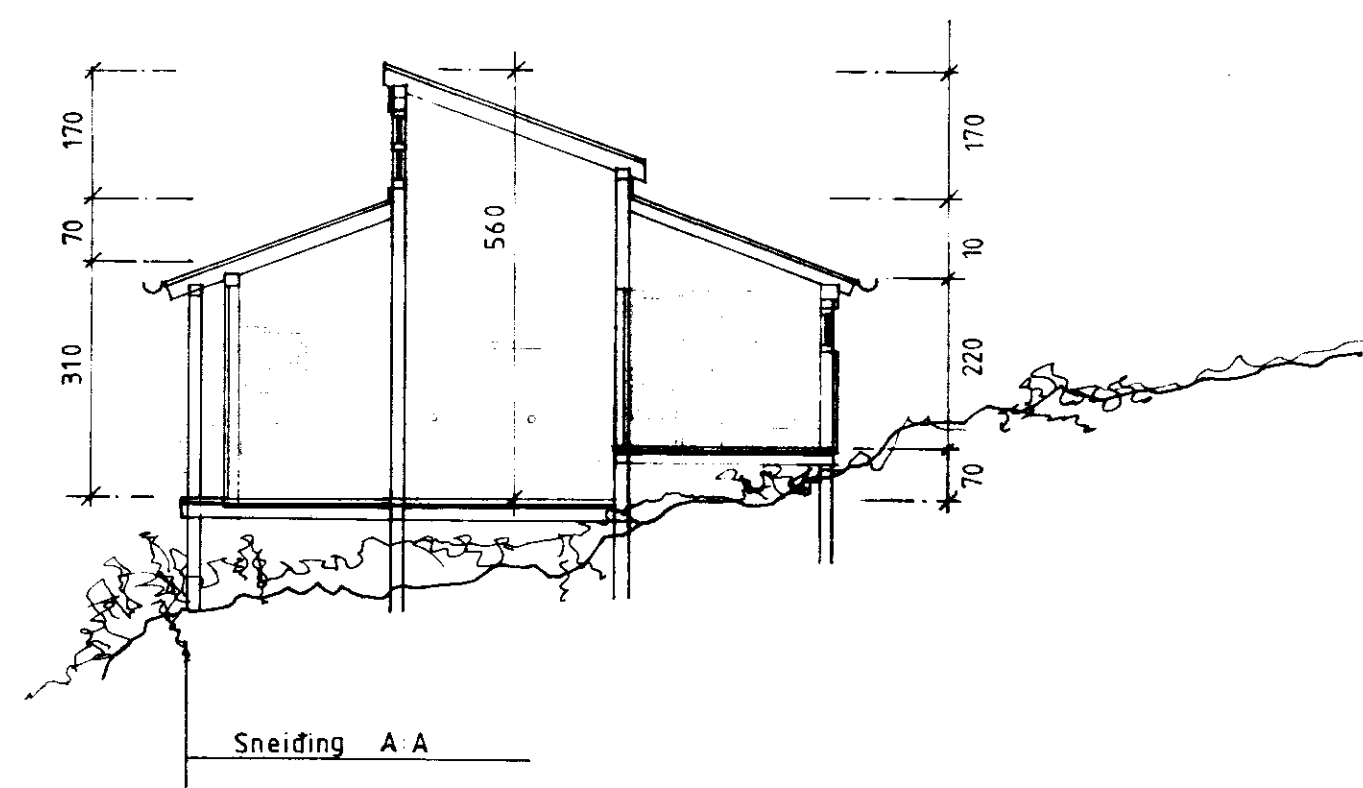

Sneifing A A

BRÚTTÓFLATARMÁL: 55,12 m²

G L Á M A

VINNUSTOFA SF NORDURSTIG 3A 101 REYKJAVÍK SÍMI 17010

Rb/Sfb		NÚMER
KVARDI 1:100	BREYTT	
DAGS: JUNÍ 88		
TEIKNAD SB.	HANNAD J.P.	

SUMARHÚS Í HESTVÍK

BYGGINGARNEFNDARTEIKNING
 GRUNNMYND OG UTLIT

HALLDÓR GÍSLASON	arkitekt	FAÍ
JÓHANNES ÞÓRDARSON	arkitekt	FAÍ
SIGURDUR HALLDÓRSSON	arkitekt	FAÍ

Jóhannes Þórdarson