


MÓTTEKIÐ
 04 APRÍL 2010
 Byggingafræðingur, úppsv. Árnassýslu og Flóahfr.

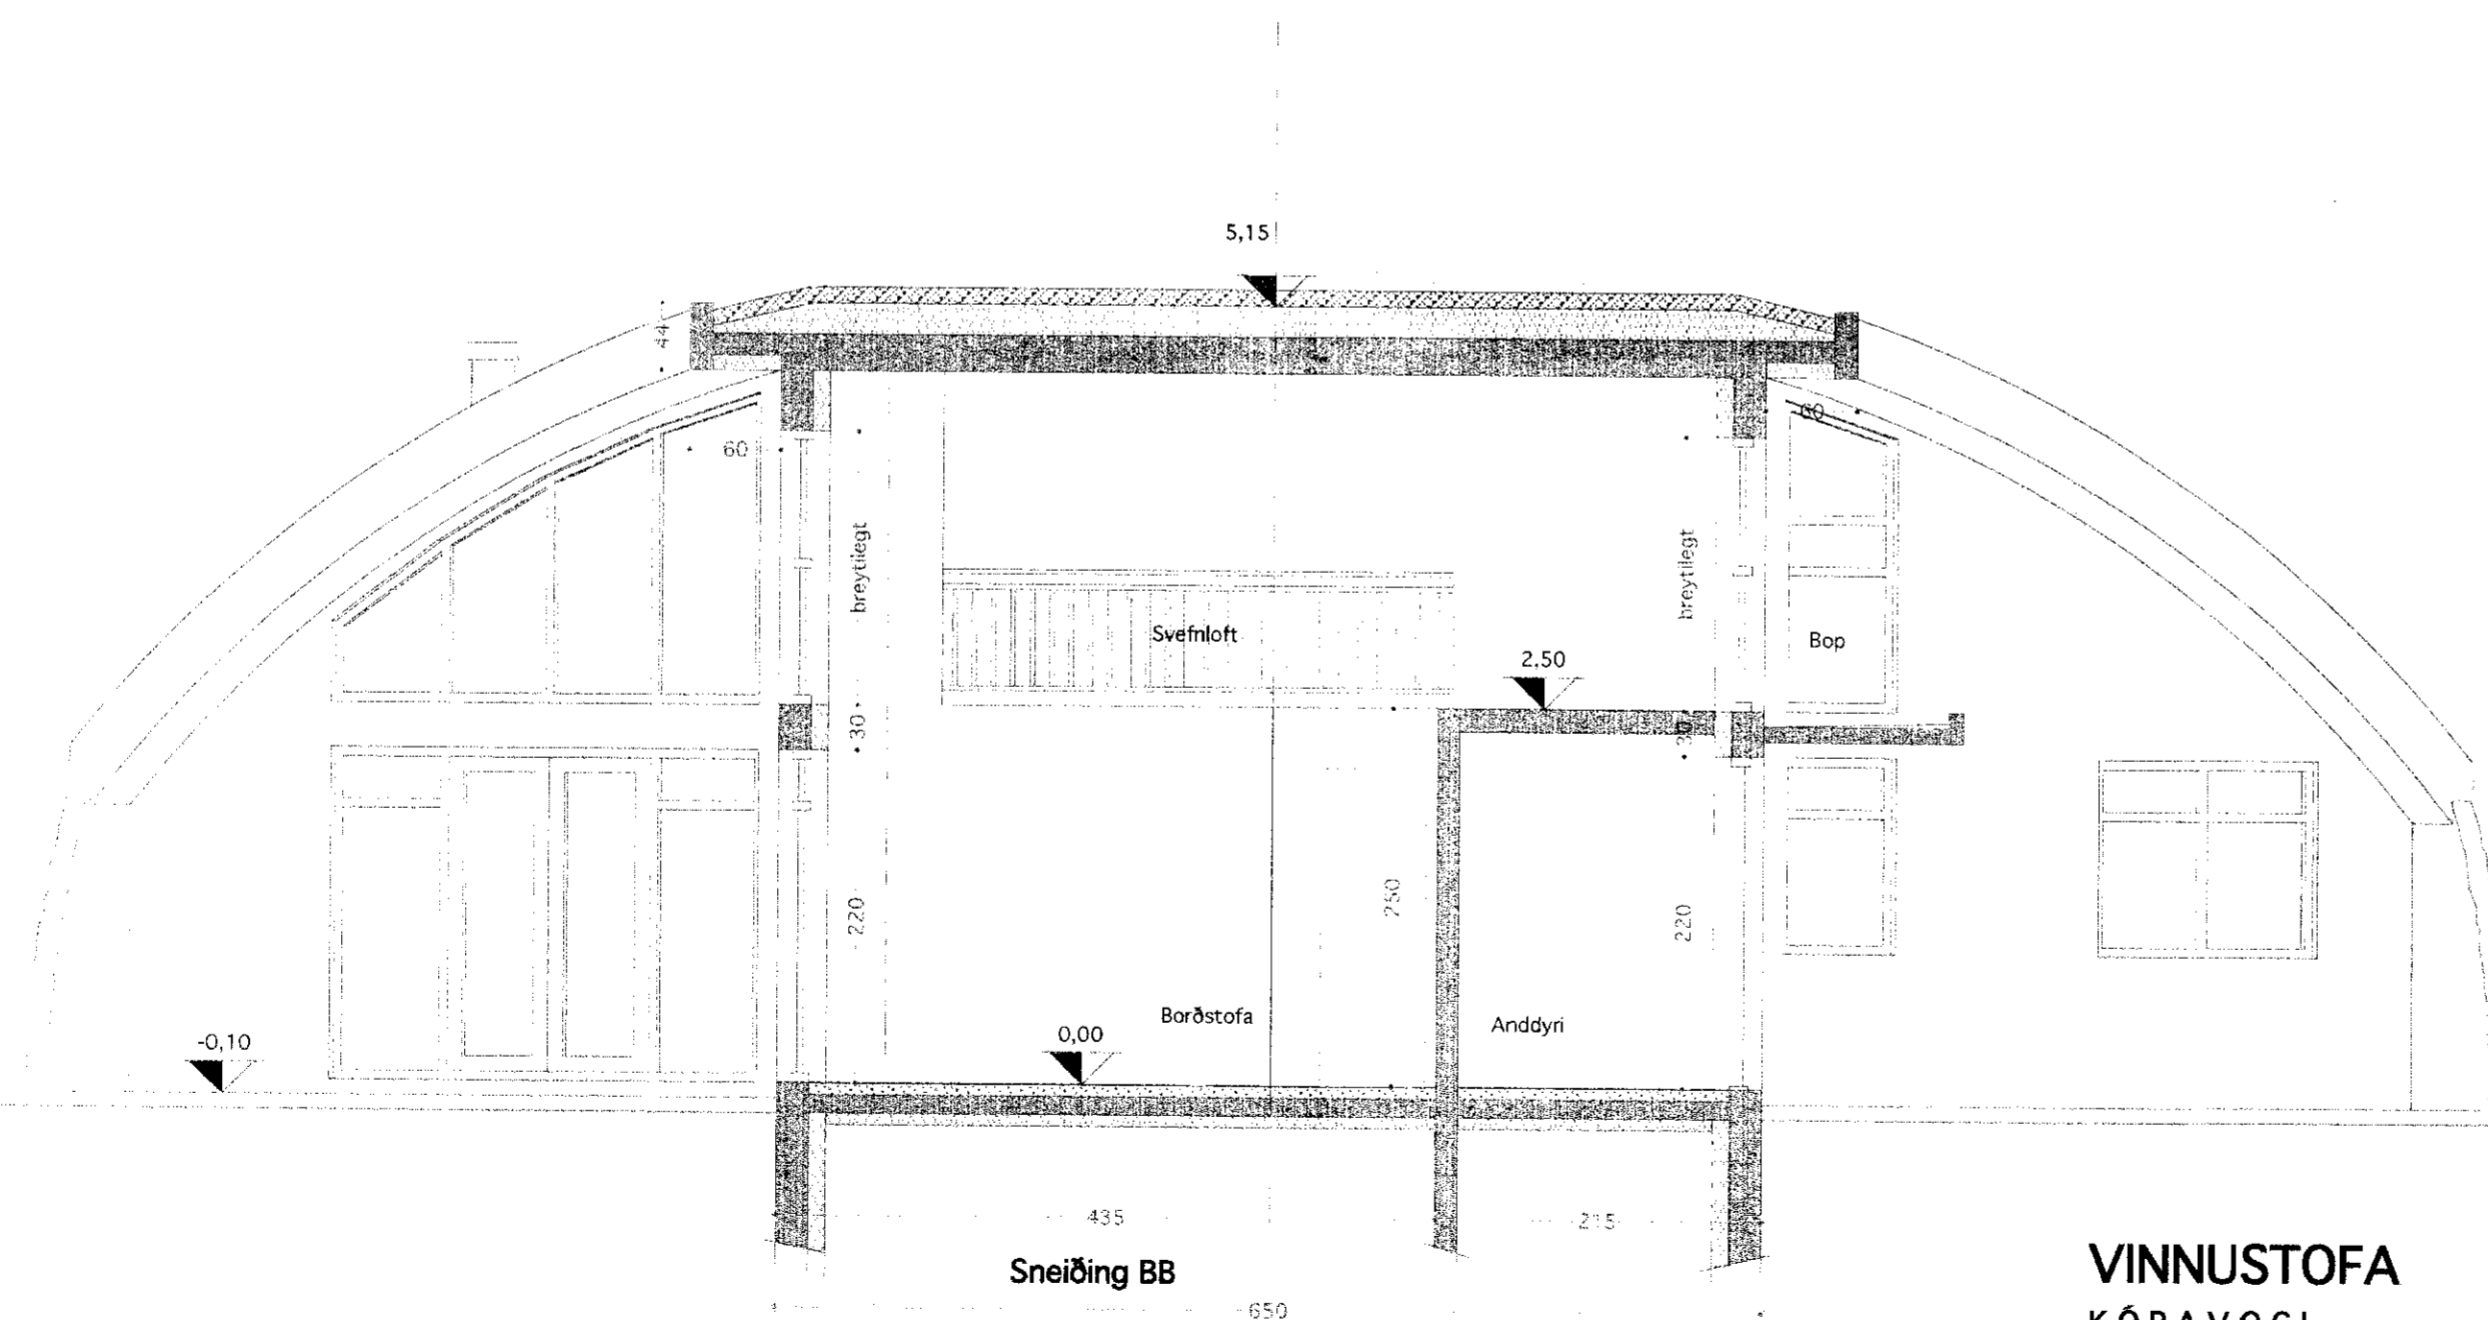

VINNUSTOFA
 KÓPAVOGI



SÍMI 554 0115 - 844 6960

VESTURVÖR 9
 vífillark@simnet.is

VÍFILL MAGNÚSSON ARK. 171238-4639

HALLA HANNESDÓTTIR TT. 220851-7889

HEITI Neðan-Sogsvegur 18A, Þrastarskógi
 EIGN Reynir Karlsson & Jóna Aðólfsdóttir
 TEIKN Sneiðingar AA & BB
 Mkv. 1 : 50

DAGS. apríl 2010
 TEIKN. VM HH
 SAMP.
 BREYTT.

B03