


SAMÞYKKT
 02 SEPT. 2008
Ally Kjartan
 Byggingarmáttul uppsv, Amessýslu og Flóahv.


STIMPILREITUR
Sigríður Magnúsdóttir

SIGRÍÐUR MAGNÚSDÓTTIR 2602802-0589 ARKITEKT FAI
 HANS-OLAV ANDERSEN 1201603-0059 ARK.FAI MNAL
 Laugavegi 26 • 101 Reykjavík • S:512 4200 • www.tst.is • info@tst.is

Teiknistofan **TRÖÐ**

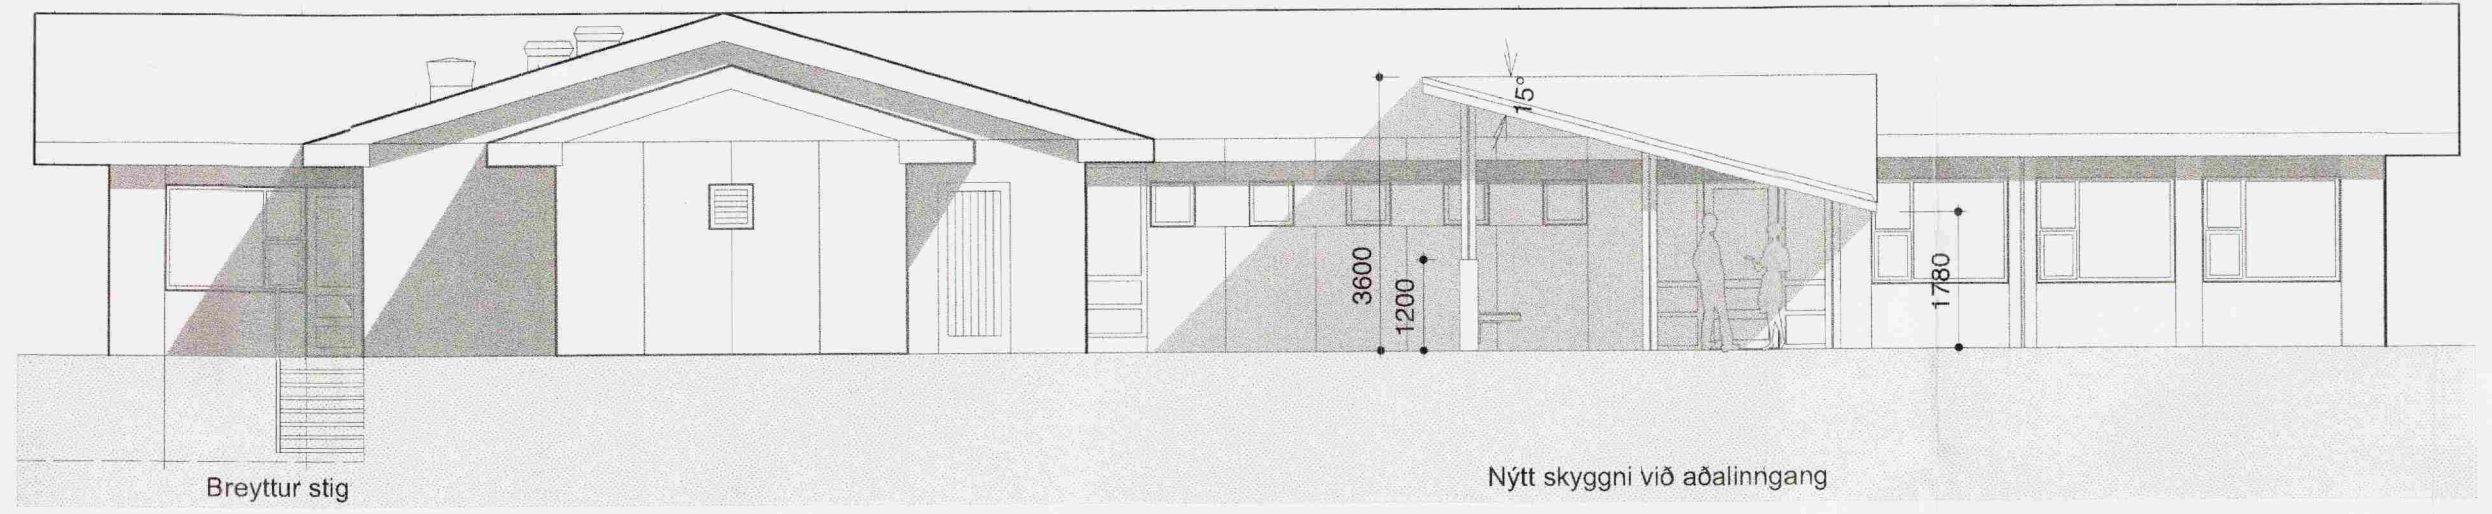

ÚTLIT NORÐ-VESTUR MKV. 1:100

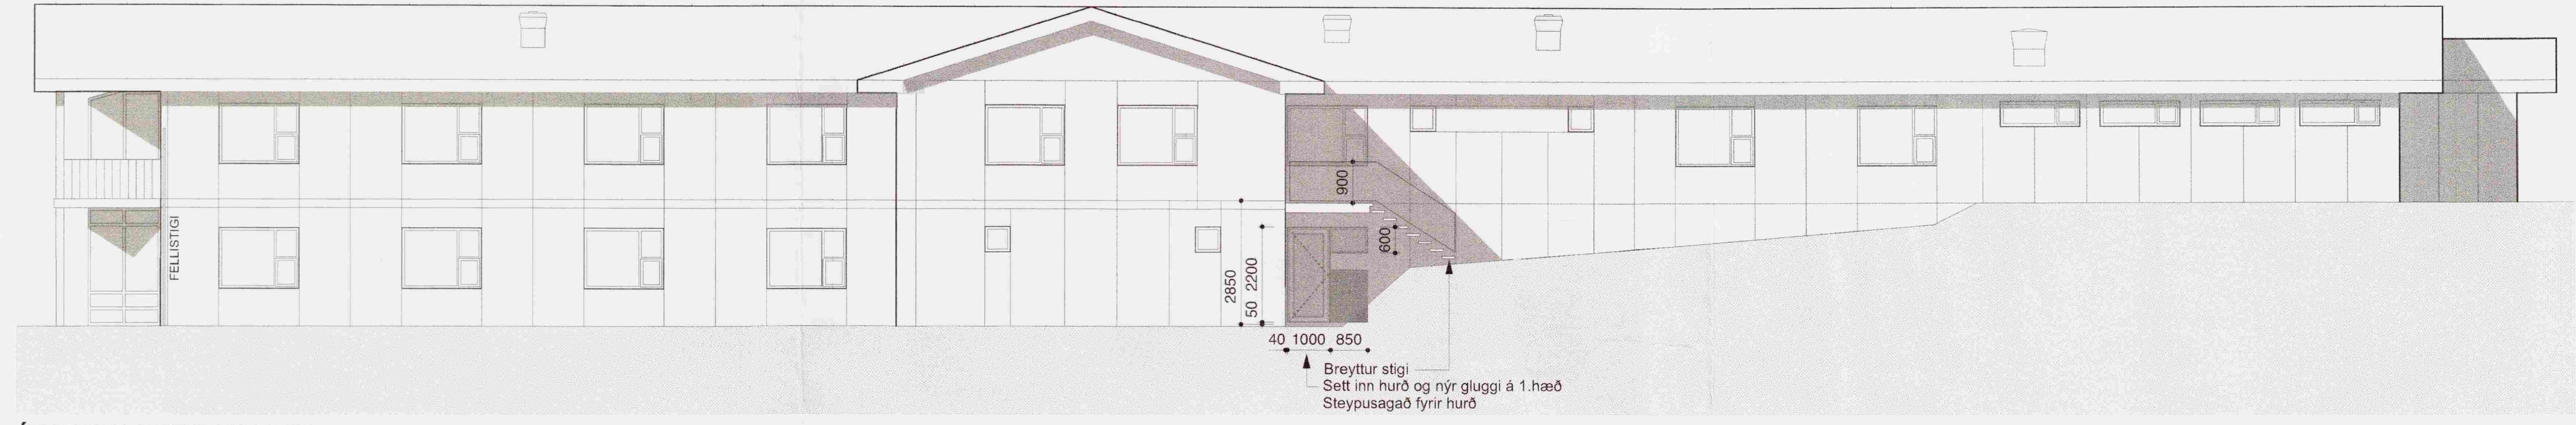

ÚTLIT NORÐ-AUSTUR MKV. 1:100



ÚTLIT SUÐ-AUSTUR MKV. 1:100



ÚTLIT SUÐ-VESTUR MKV. 1:100

01 Uppfærð teikning 080808 LA sm
 00 Ný teikning 200508 HD sm
 Breyting: Dags: Teikn: Yfir:

3721 - Hótel Hengill

Starfsmannahúsið
 Hítavella Reykjavíkur
 Upphaflegur hönnuður:
 Teiknistofan h.l.
 Jósef Reynis arkitekt FAI
 Tíkni SE02-Haus.mcd

Teikningahaus SE02-02 / Hosa / Sm / 14.07.2007

EFNI: **Útlit**
 MÆLIKVARDI: **1:100-A1 1:200-A3**
 ÁFANGI: **Aðalteikning**
 DAGSETNING: **08 08 2008**
 TEIKNINGARNÚMÉR: **A-3721-31030**
 BREYTING: **01**