



BYGGINNAFULLTÍÐ
 Samp. 8/12 '92
 GRÆFNINGSHREPPUR

Hinnar Gunnarsson

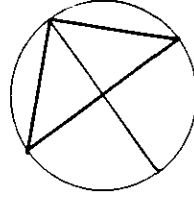

afs tödumynd 1:1000

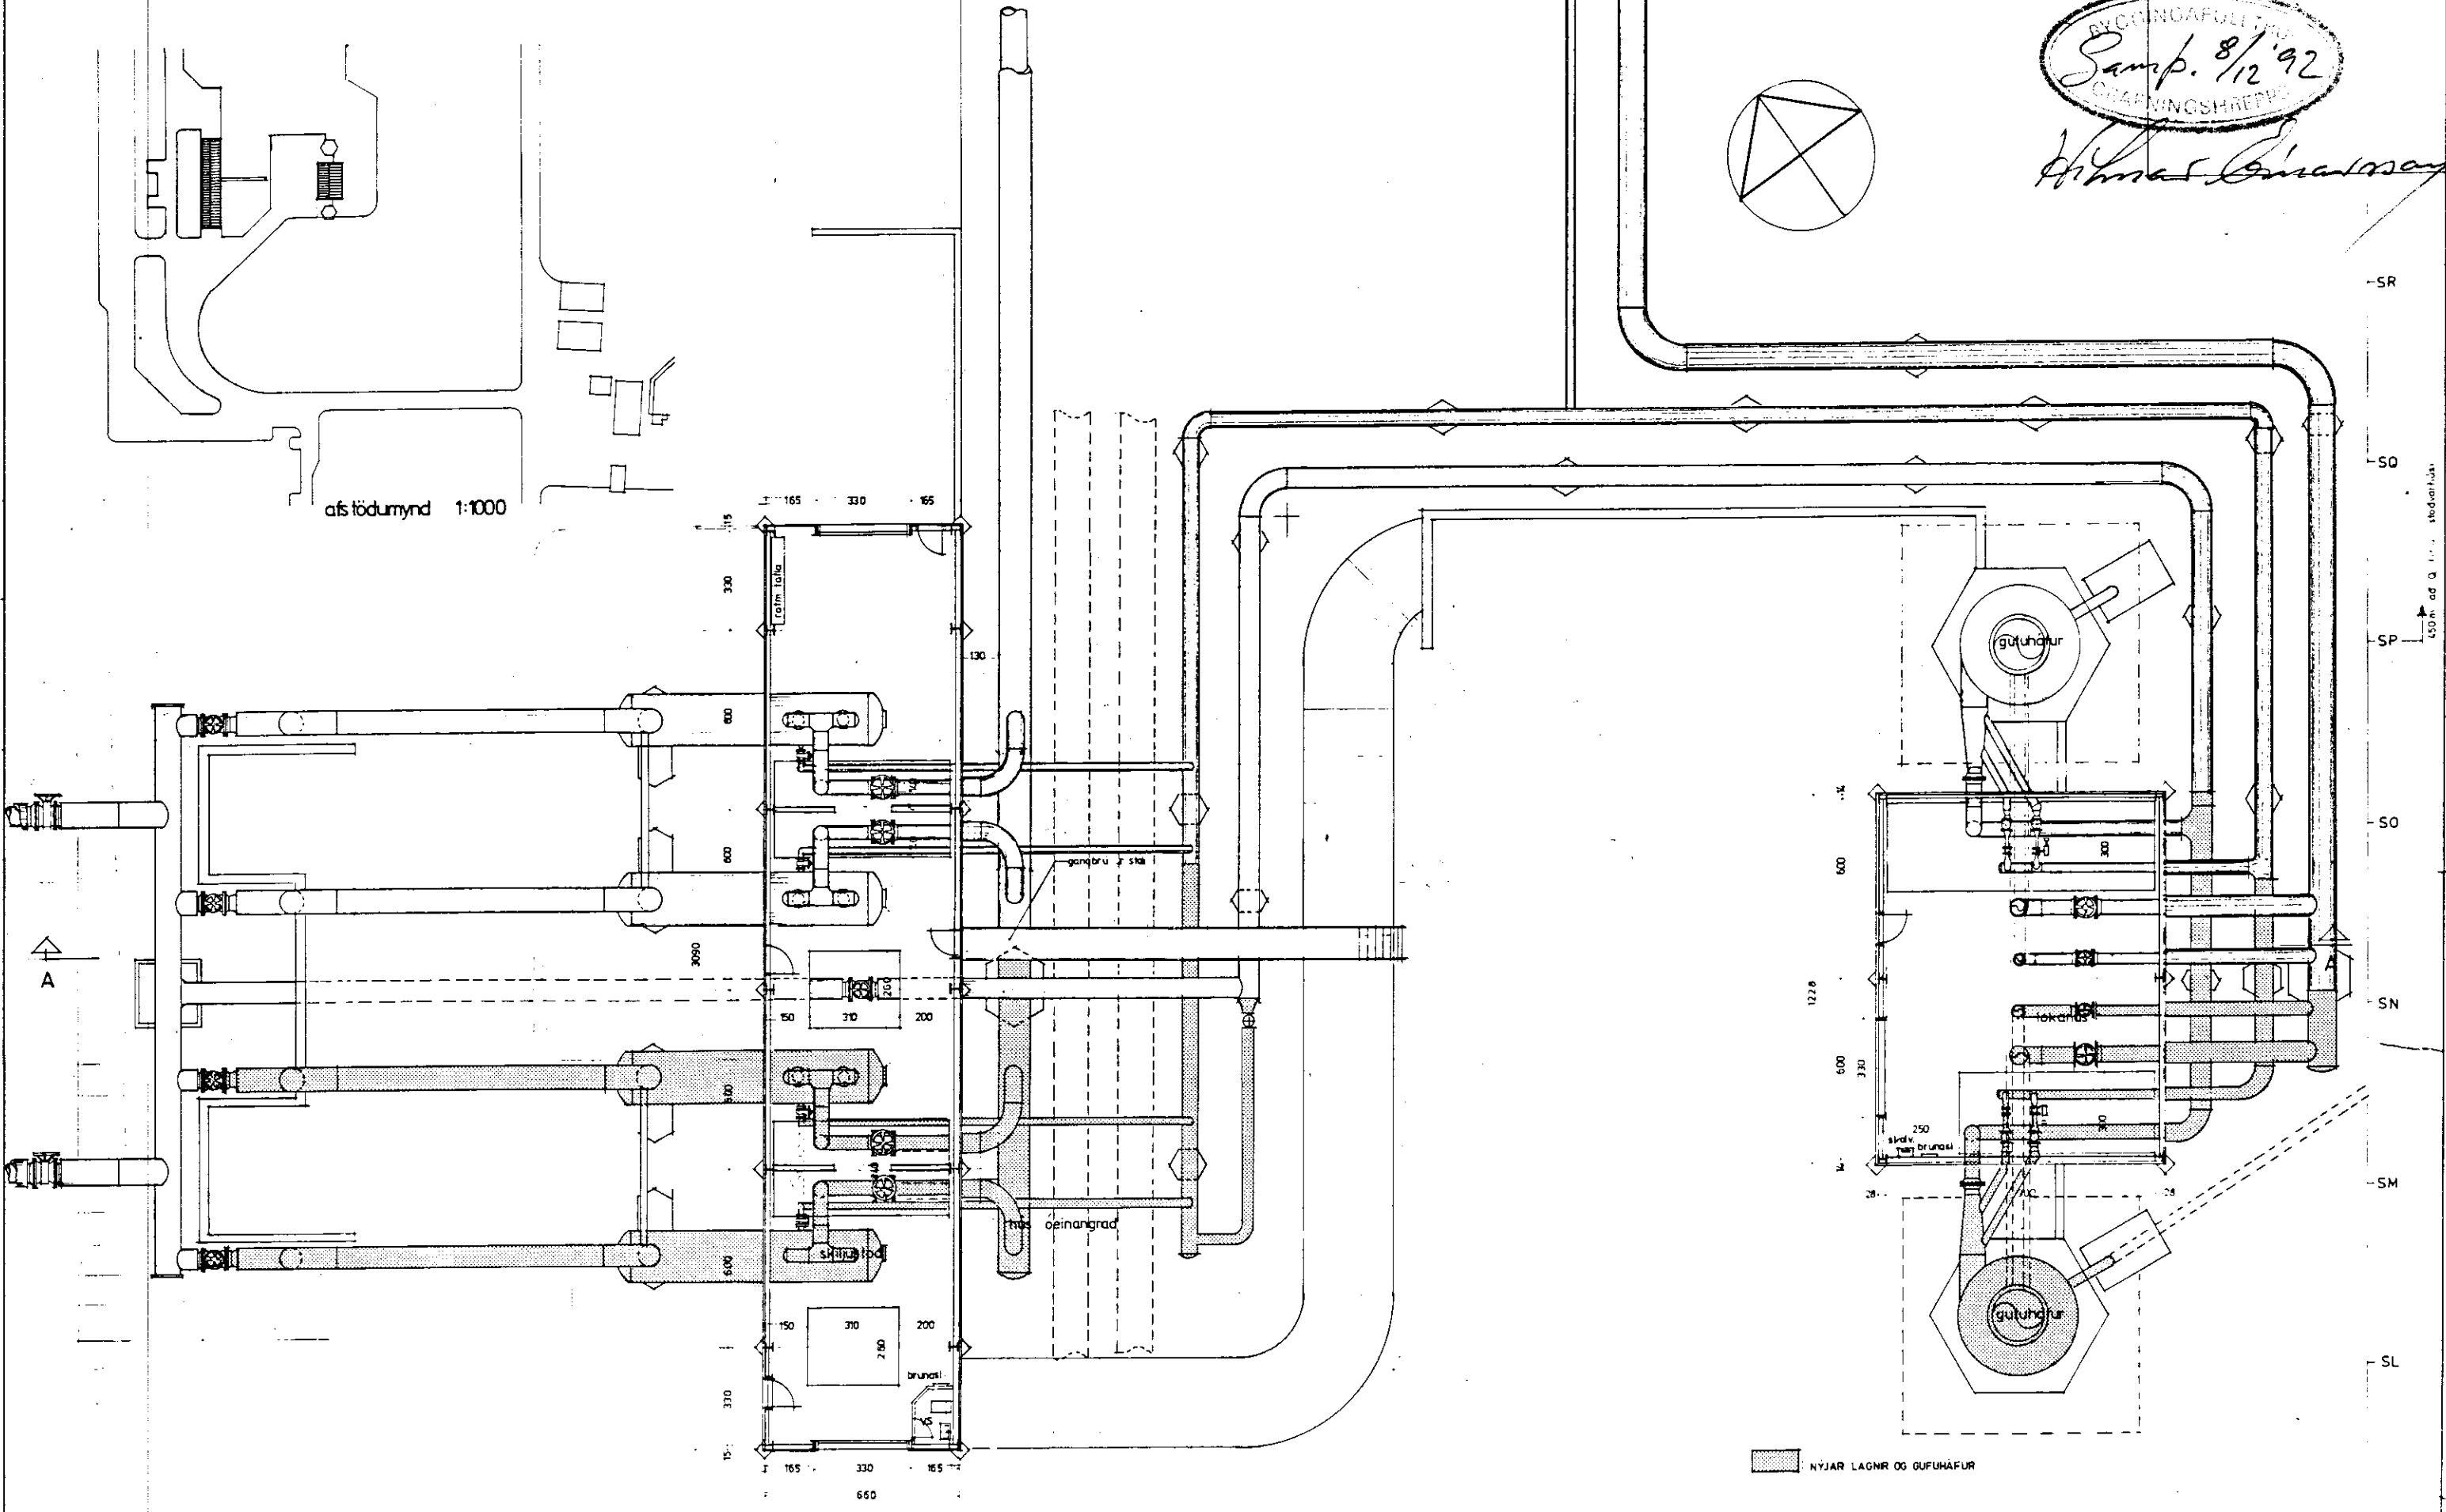

A

SR
 SO
 SP
 SN
 SM
 SL

■ NÝJAR LAGNR OG GUFUHAUFUR

30 29 28 27 26 25 24 23 22 21 20 19 18

TEIKNISTOFAN H.F. ÁRMÚLA 6

hitaveita reykjavíkur
 nesjavellir skiljustöð, lokahús
 grunnmynd 2-32-0701

1:100, 1:1000 06.05.92 JR /okf isc