




útlit nord-vestur

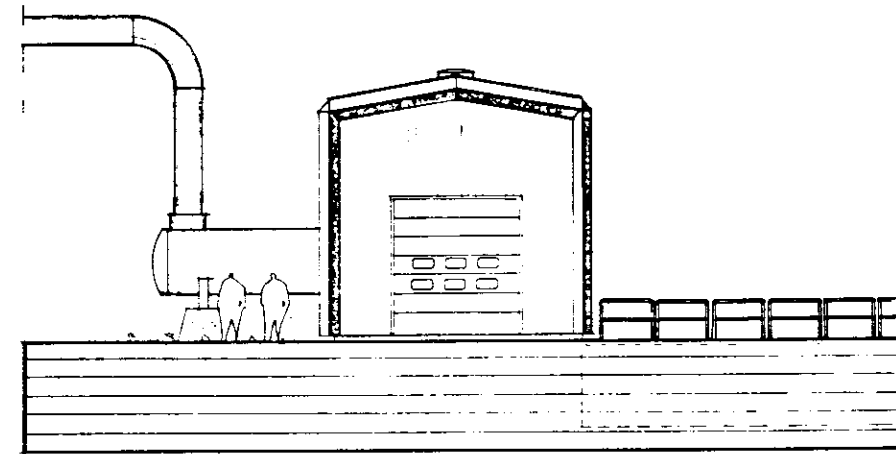

útlit sud-vestur

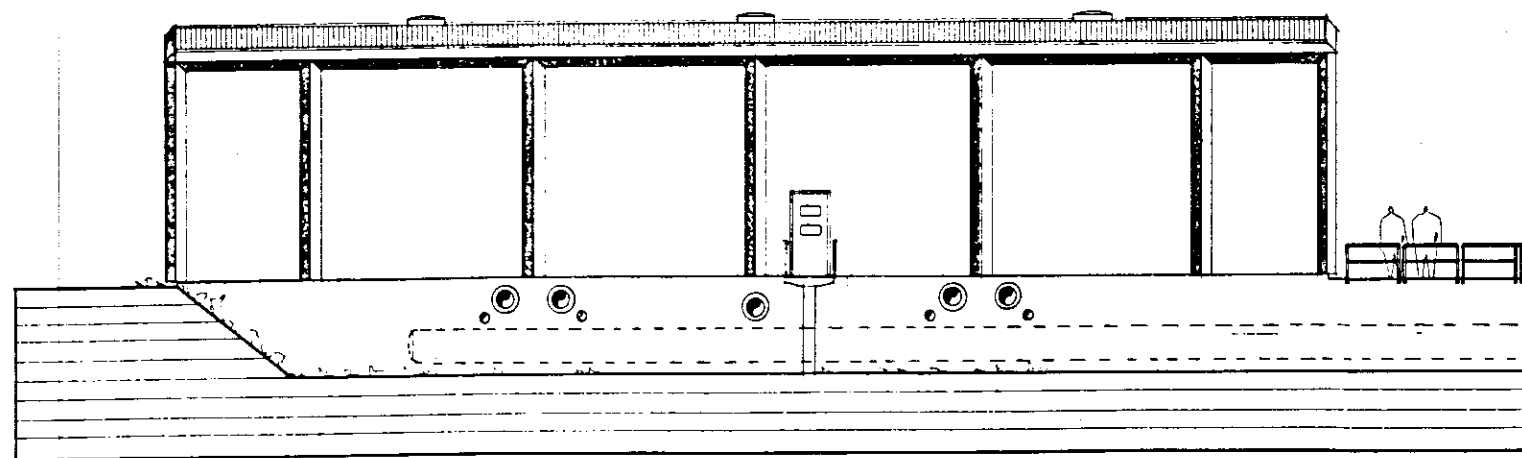

útlit sud-ostur

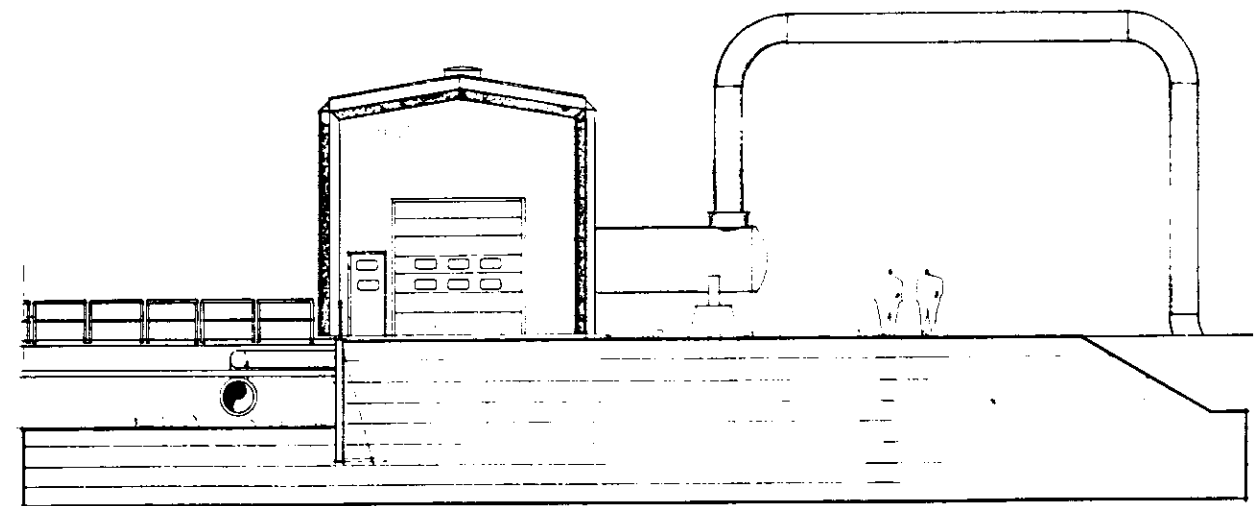

útlit nord-ostur

TEIKNISTOFAN H.F. ÁRMÚLA 6

100 REYKJAVÍK
SMÍ 22750

GISEL HALLGRÍMSSON
JÓSEF REYNS
LEIFUR GÍSLASON
HALDÓR GUÐMUNDSSON

hitaveita reykjavíkur
nesjavellir skiljustofa
útlit

2-32-0703

1:100 06.05.92 JR/akf isc