

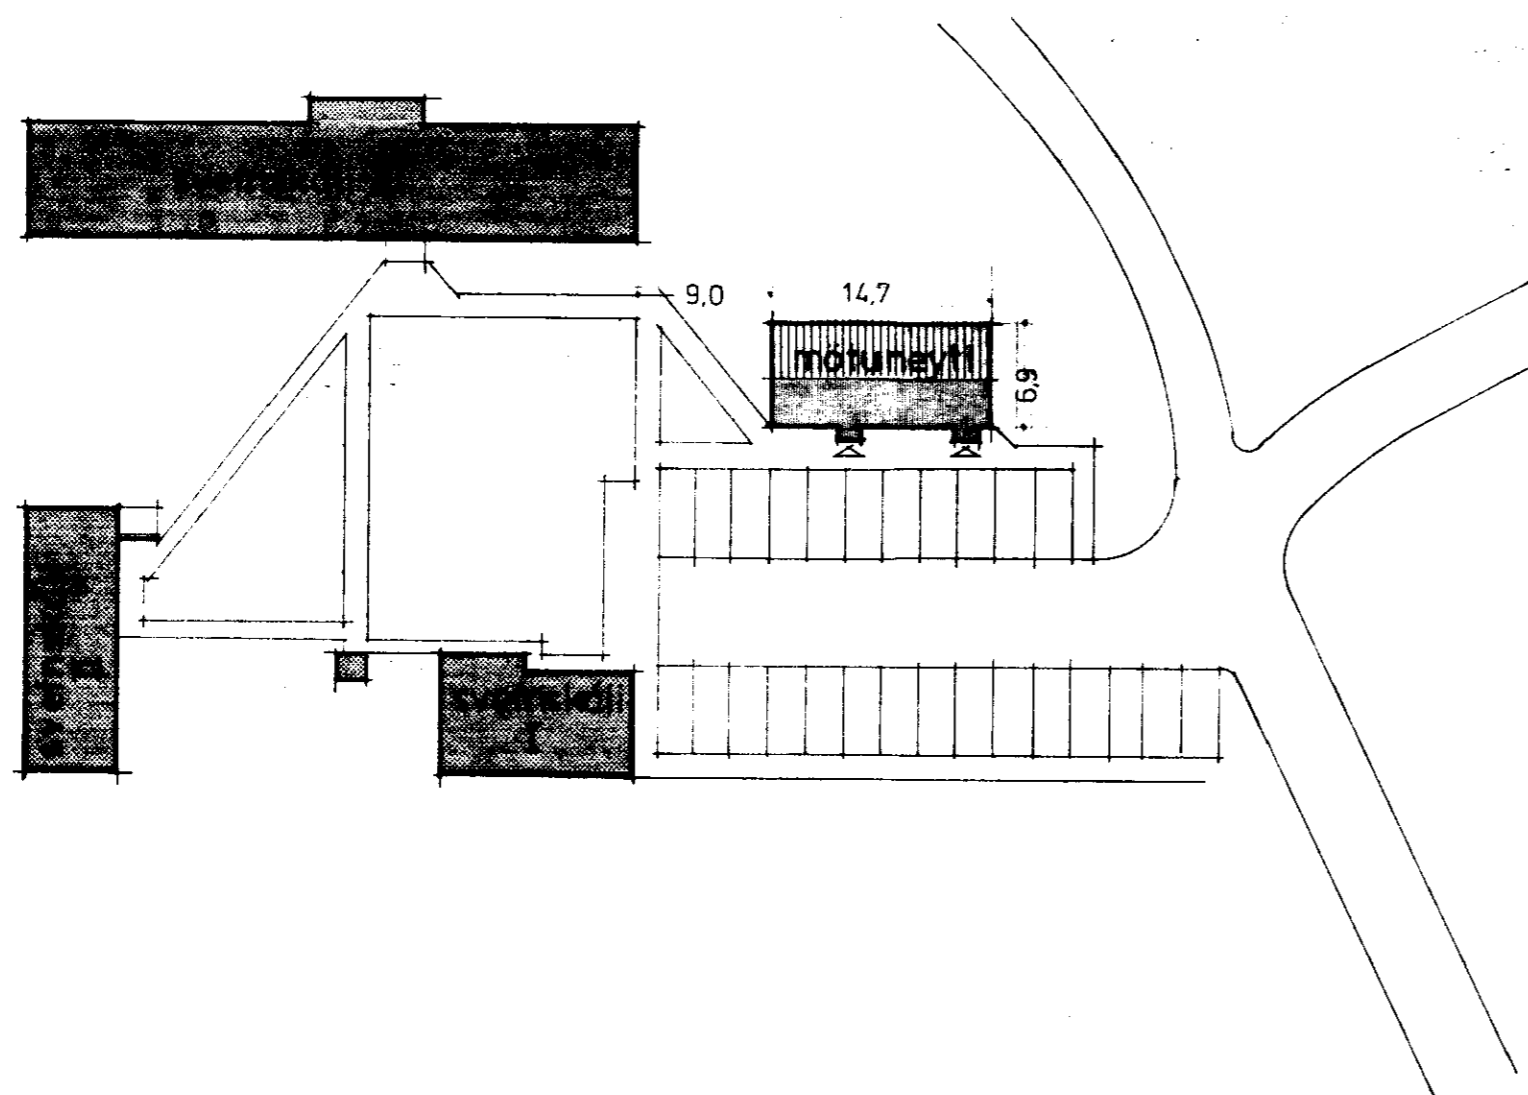


Samp. 25/7'84
H. Halldórsson

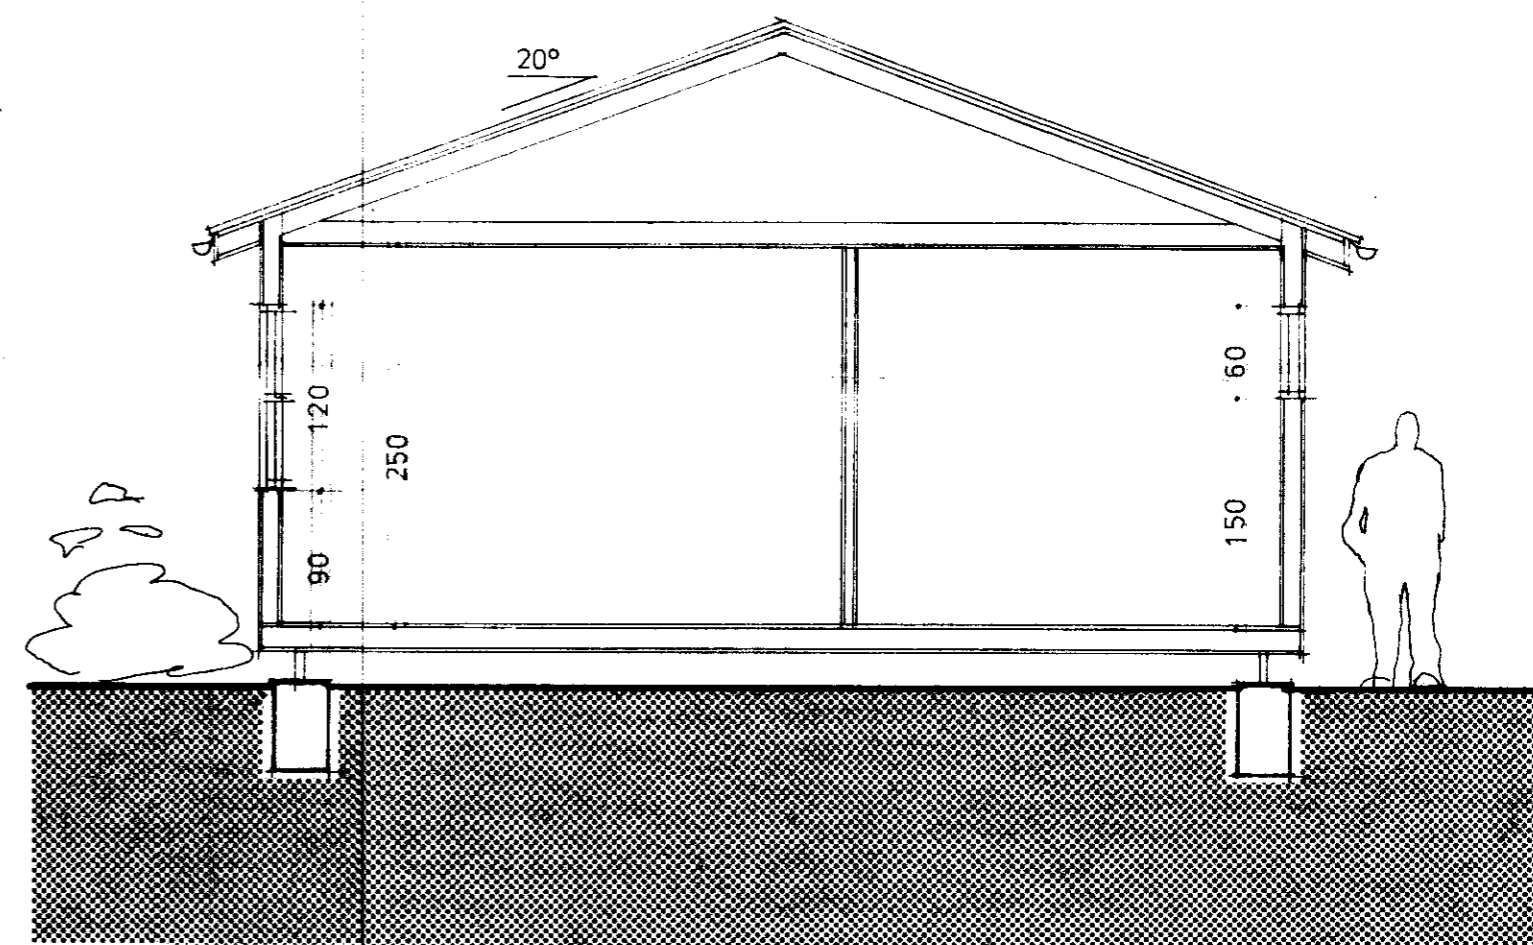

afstöðumynd 1:500

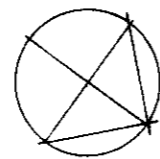

sneiðing A-A

TEIKNISTOFAN H.F. ÁRMÚLA 6

105 REYKJAVÍK
SÍMI 3 87 50

GISLI HALLDÓRSSON ARKITEKT FAI.
JÓSEF REYNIS ARKITEKT FAI.
LEIFUR GÍSLASON BYGGINGAFR. BFI.
HALLDÓR GUDMUNDSSON ARKITEKT FAI.

VERKEFNI hitaveita reykjavíkur
nesjavöllum - mötuneyti
VERK afstöðumynd & sneiðing

A.1

1.500, 1:50 18. 5. '84 i.s.c.