



W Y U T S R P O P O N M L

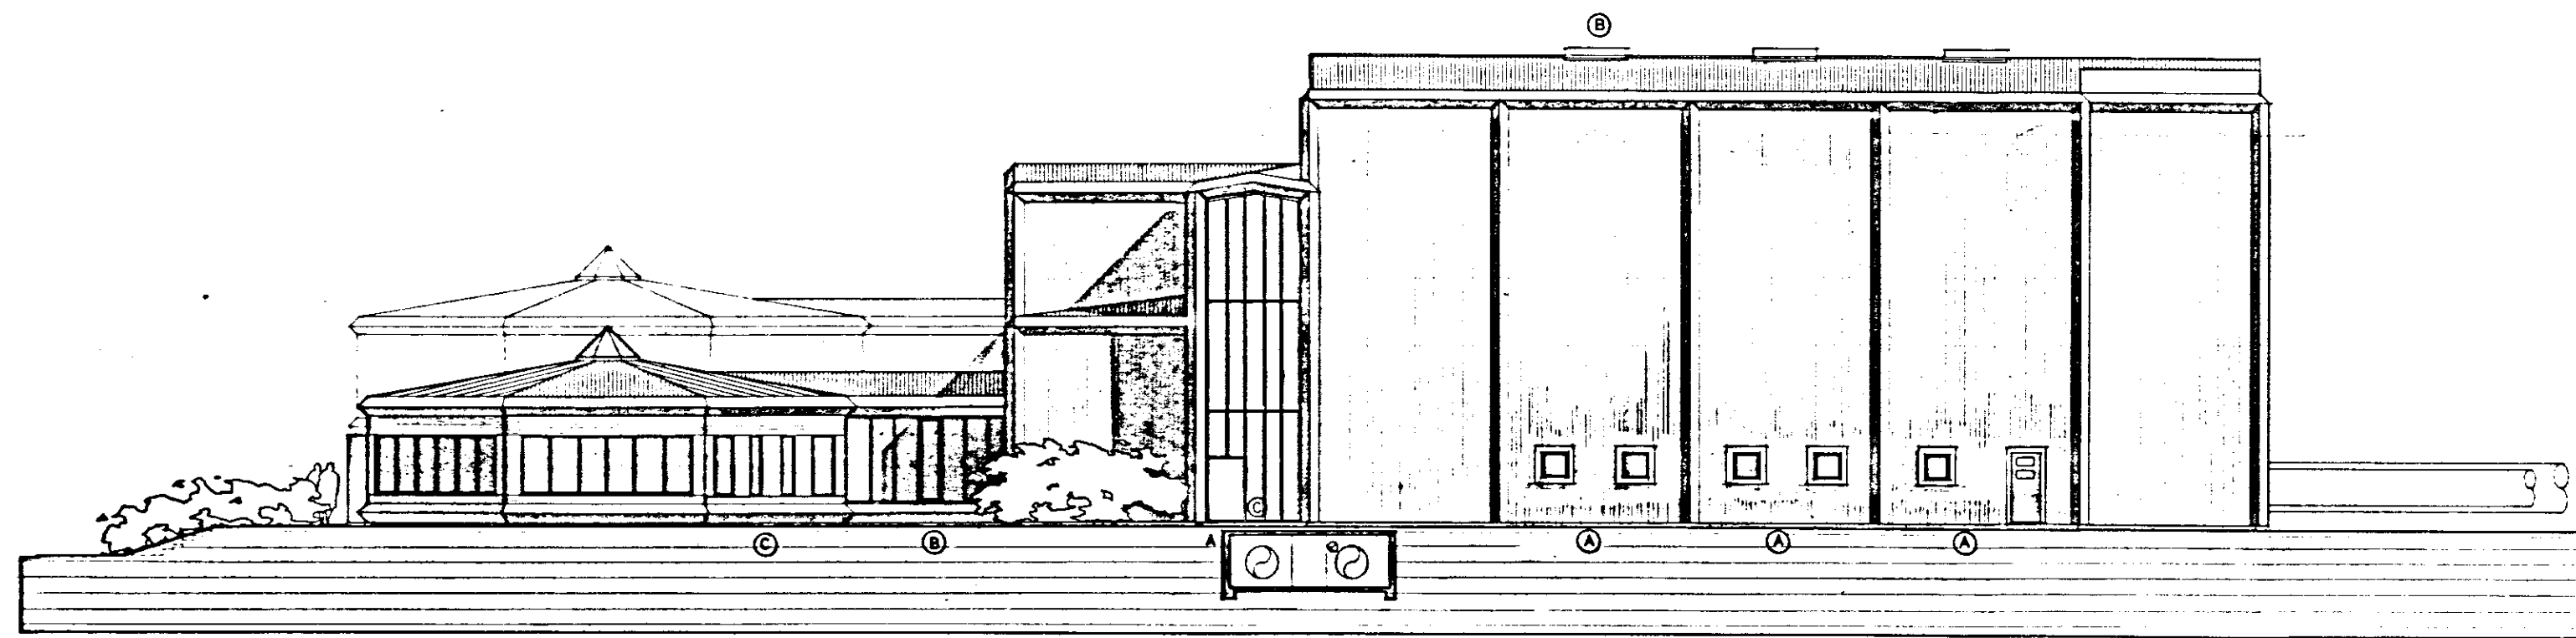

útlit nord-vestur

K L M N O P Q R S T U Y W

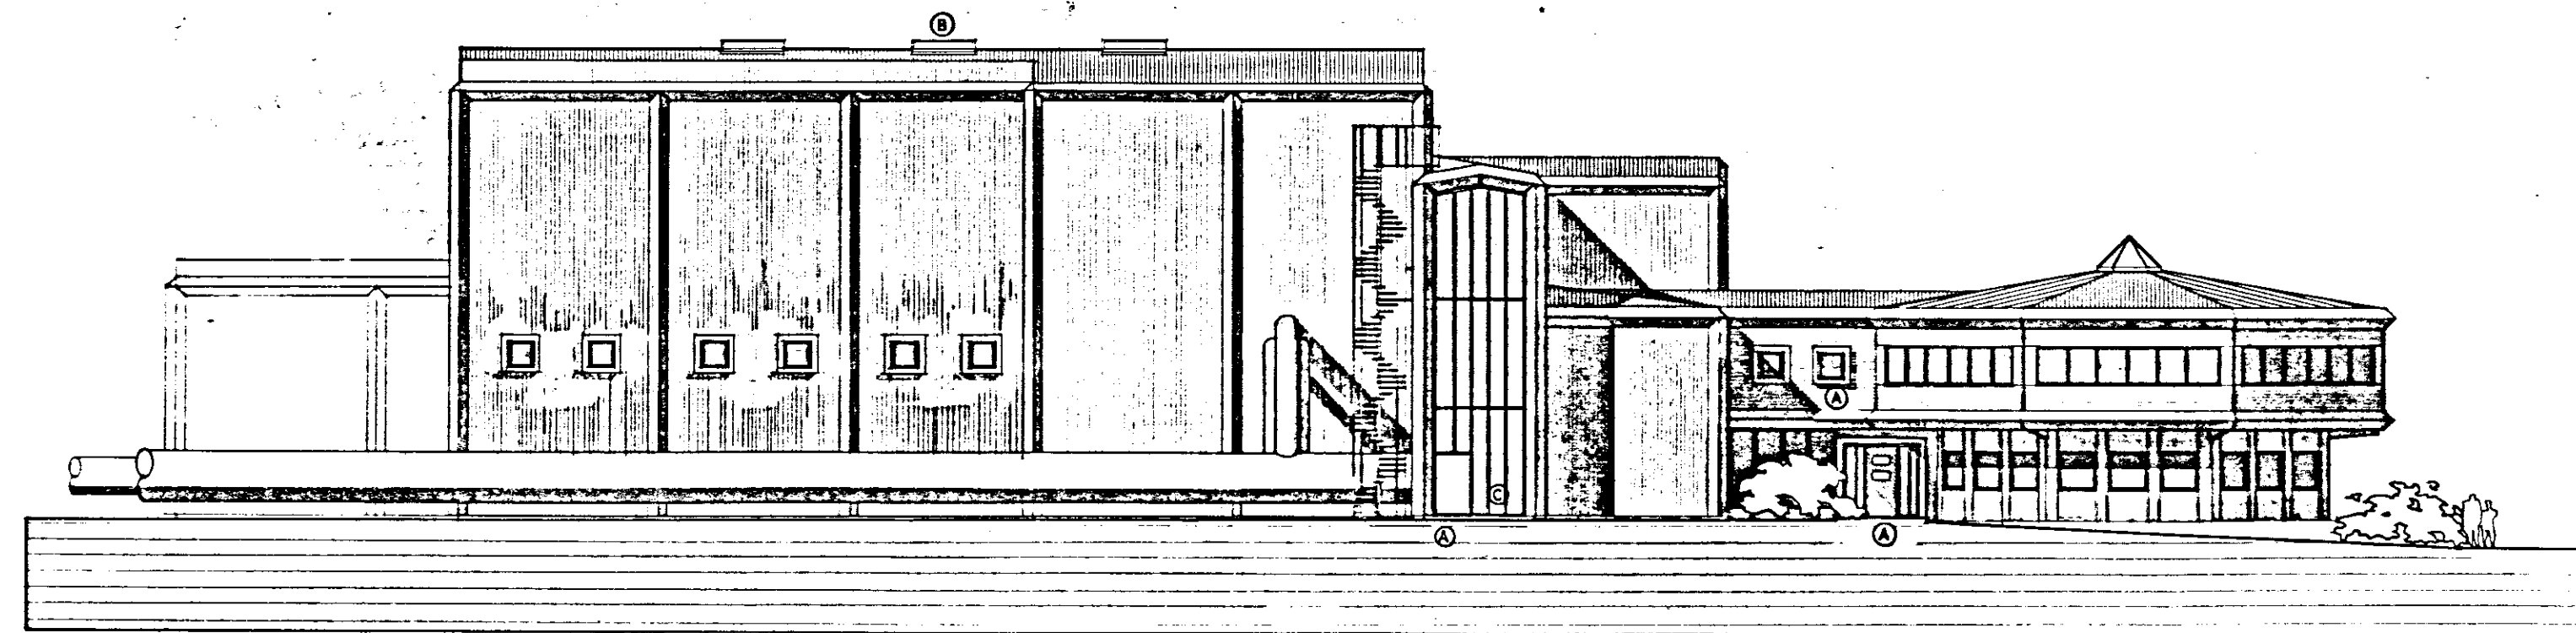

útlit suð-austur

20.03.88  
SOPANLEIF DAGG. 10  
BYGGINGA- OG VÆÐINGARFRUM RÍKISINS

**TEIKNISTOFAN H.F. ARMÚLA 6**

hitaverta reykjavíkur  
arkiver nesjavöllum

útlit 1-41-0705C

1400 10.02.87 rob