


Útlit nord-vestur

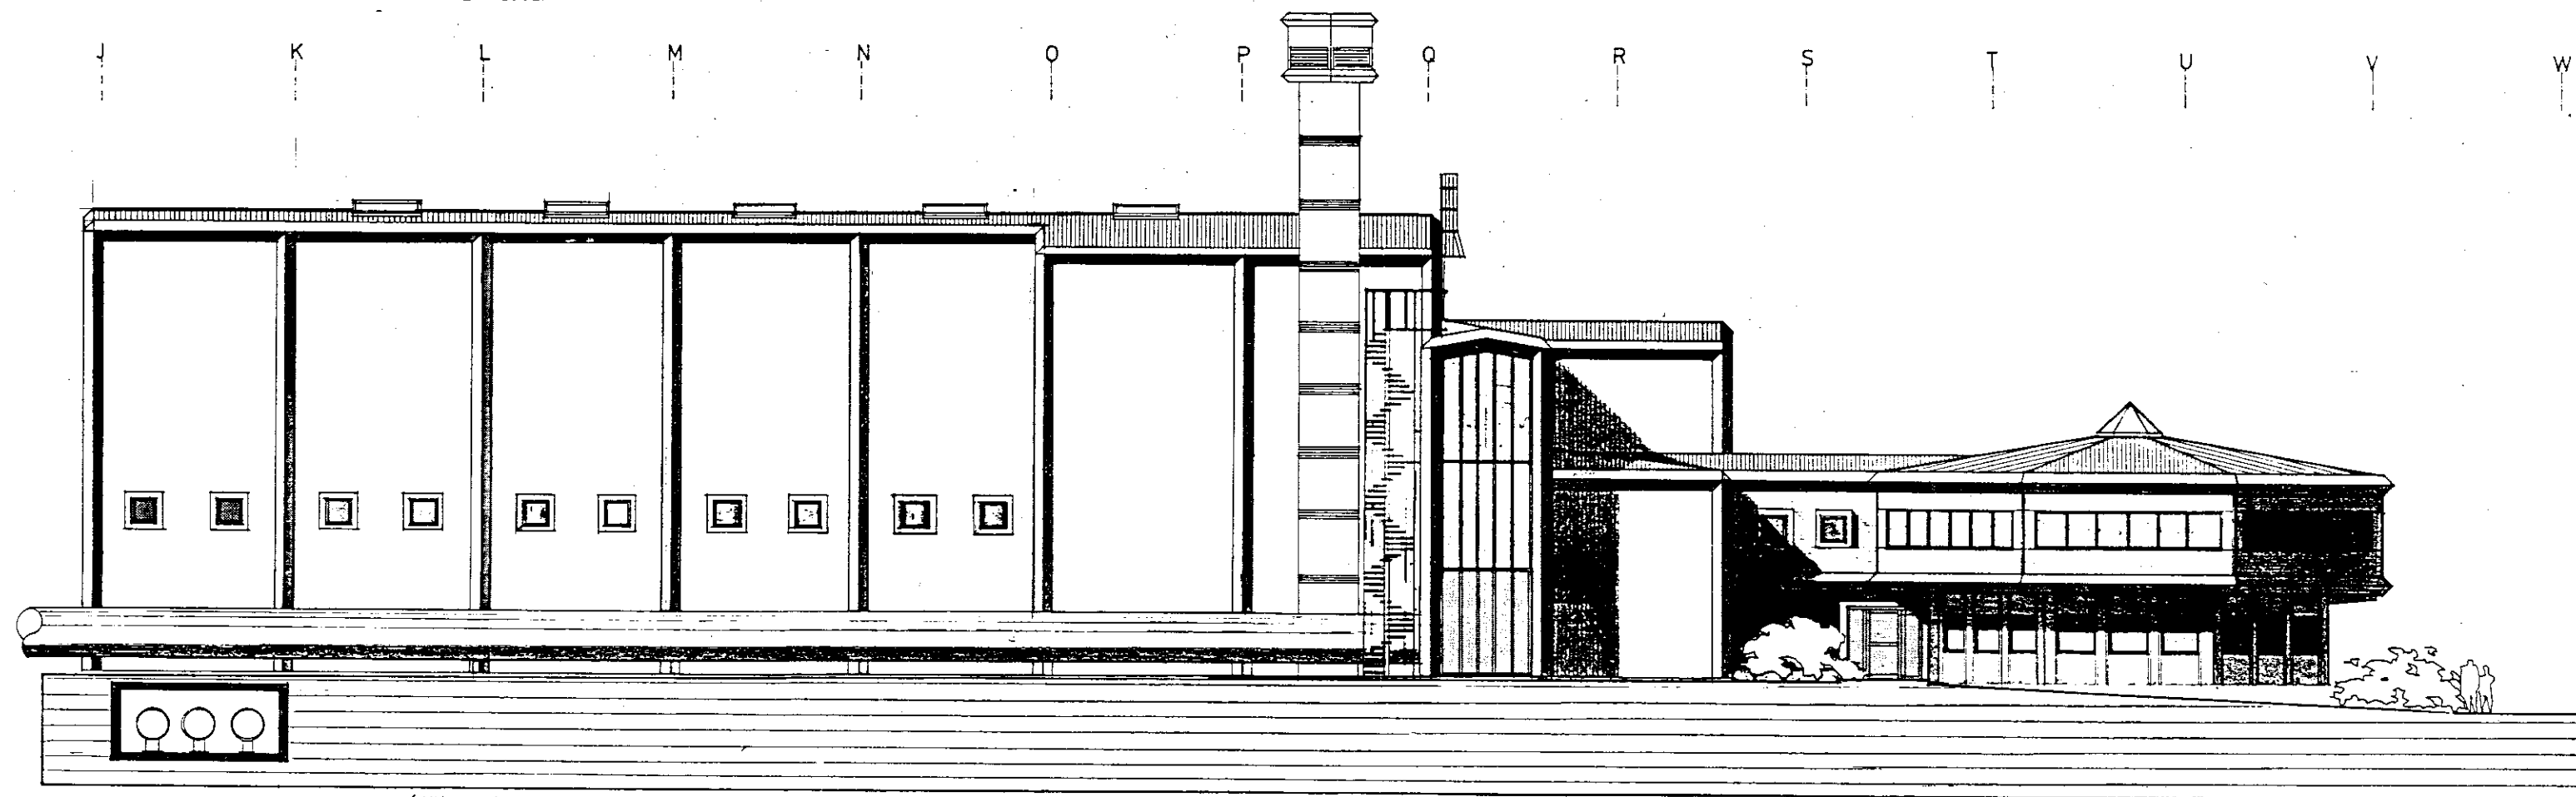

Útlit sud-austur



TEIKNISTOFAN HE

A B M L A G

108 REYKJAVÍK • SMÍ 592 8766

ÞRÚJ HALLDÓRSSON ARCHITECT F&I

JOSEF REYNS ARCHITECT F&I

LEIFUR DELLAGRÞYRNINGALÍÐSSON SM

ÞRÓDUR STEFÁN CILLA ARCHITECT F&I

BLAUGI HALLDÓRSSON ARCHITECT F&I

ARSEN ARSENSSON BYGGINGAFLAÐSSON SM

VERKSTYR
HITAVEITA REYKJAVÍKUR
ORKUVER NESJAVÖLLUM

VERK
Útlit

SKAÐ
25.01.91

MÁL
1:100

DAÐI
25.01.91

NR
05.02.96

2-41-0705 A

Ásgir