




BYGGINGAFLUTNING
 Samþ. 24/2 '97
 DRÖGNAÐARSHREPPUR
Hannes Pinnason

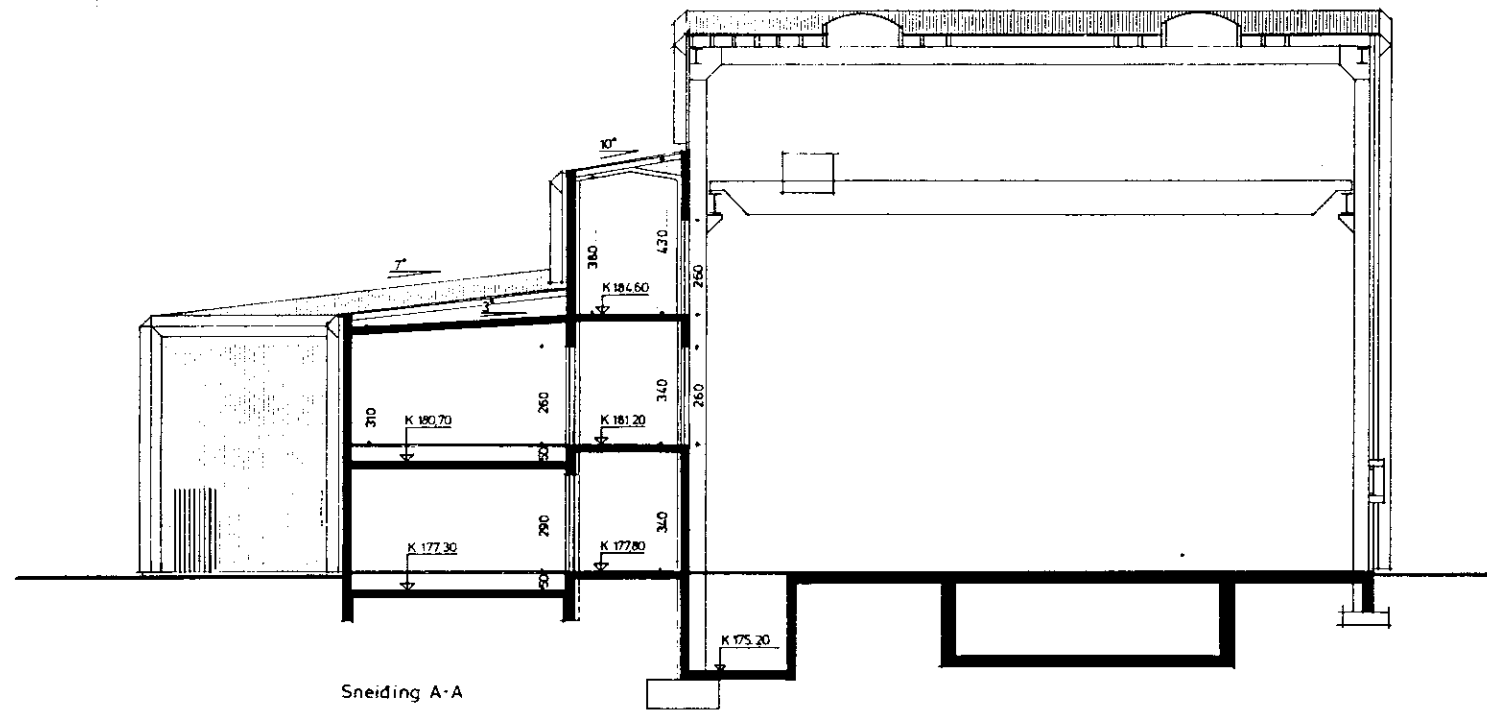

Sneiding A-A

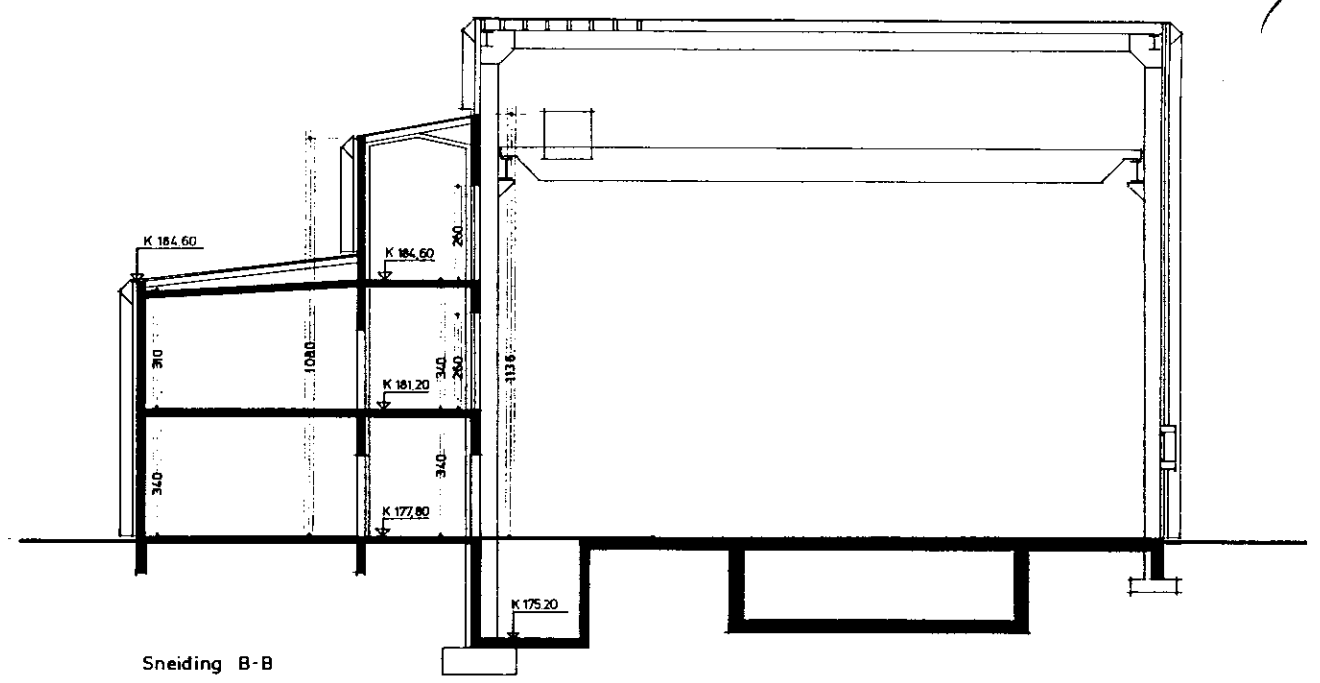


Sneiding B-B

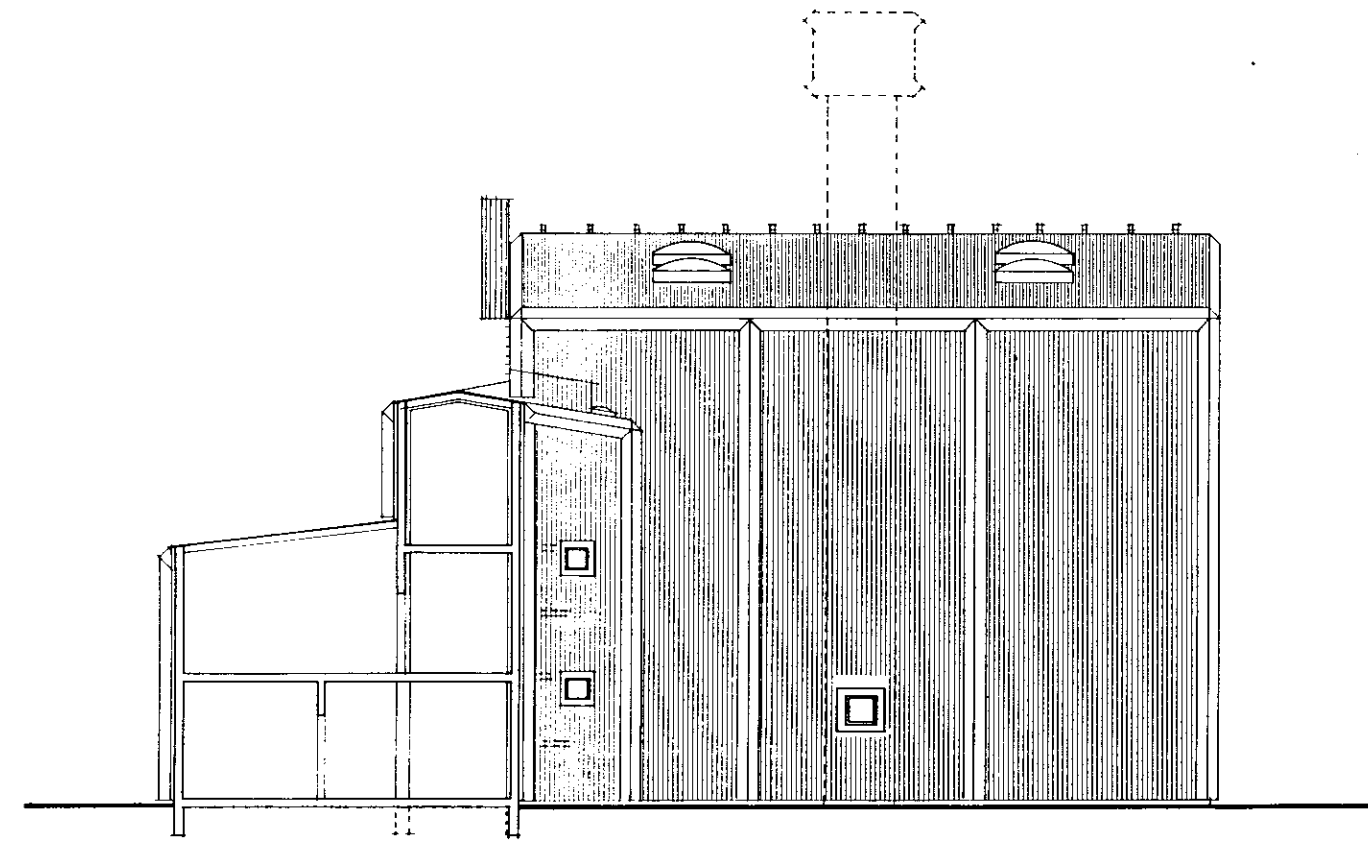


Sneiding F-F

Útlit Nord-vestur hlid

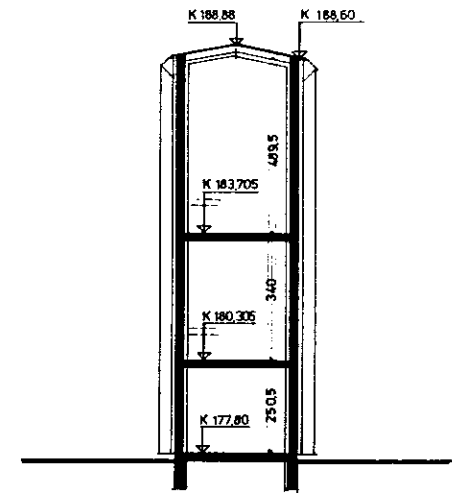

Sneiding G-G

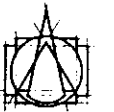

TEIKNISTOFAN HF
 A R D L A G
 100 REYKJAVÍK • SMÍ 503 5700
 ÓBÍ HALDÓRSSON ARKITEKT FÁ
 JOSEF REYMS ARKITEKT FÁ
 LEIFUR GÍSLASON BYGGINGAFLUTNINGUR DR
 YVON STEFÁN CRNA ARKITEKT FÁ
 ELMAR SMARJÓNSSON ARKITEKT FÁ
 AÐDÍS ÁSSÓSSON BYGGINGAFLUTNINGUR DR

VERKEFNI HITAVEITA REYKJAVÍKUR
 NESJAVALLAVIRKJUN
 RAFSTÖÐ

VERK Sneidingar

SAMÞ. *Hannes Pinnason*
 MÁL 1:100
 DÁÐS 3-51-0705

DR. TEIKN JR