



SAMÞYKKT
27 MAI 2009
Ragn Kjartan
Byggingafróðgættur / Arnessýslu og Flóahf.

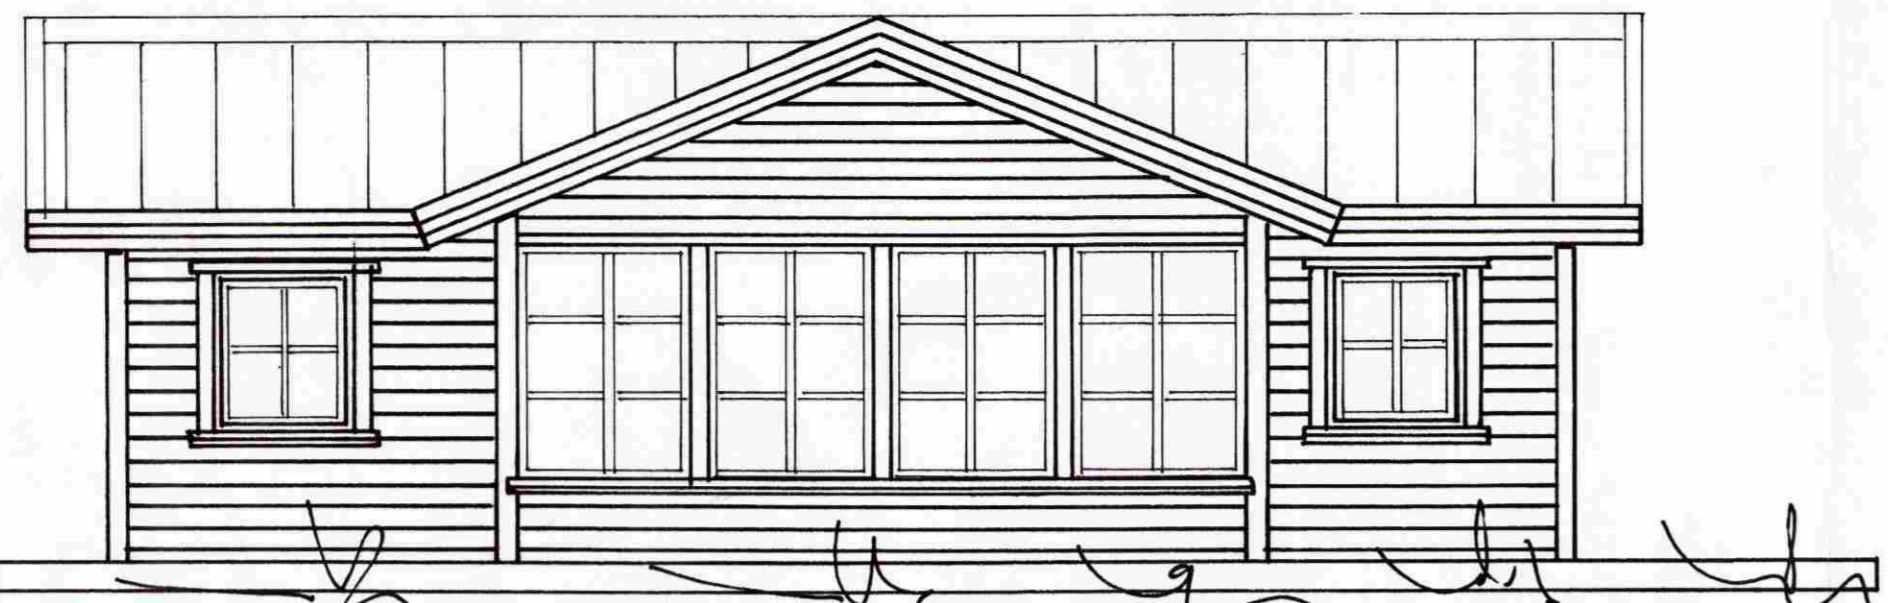

sudur



vestur

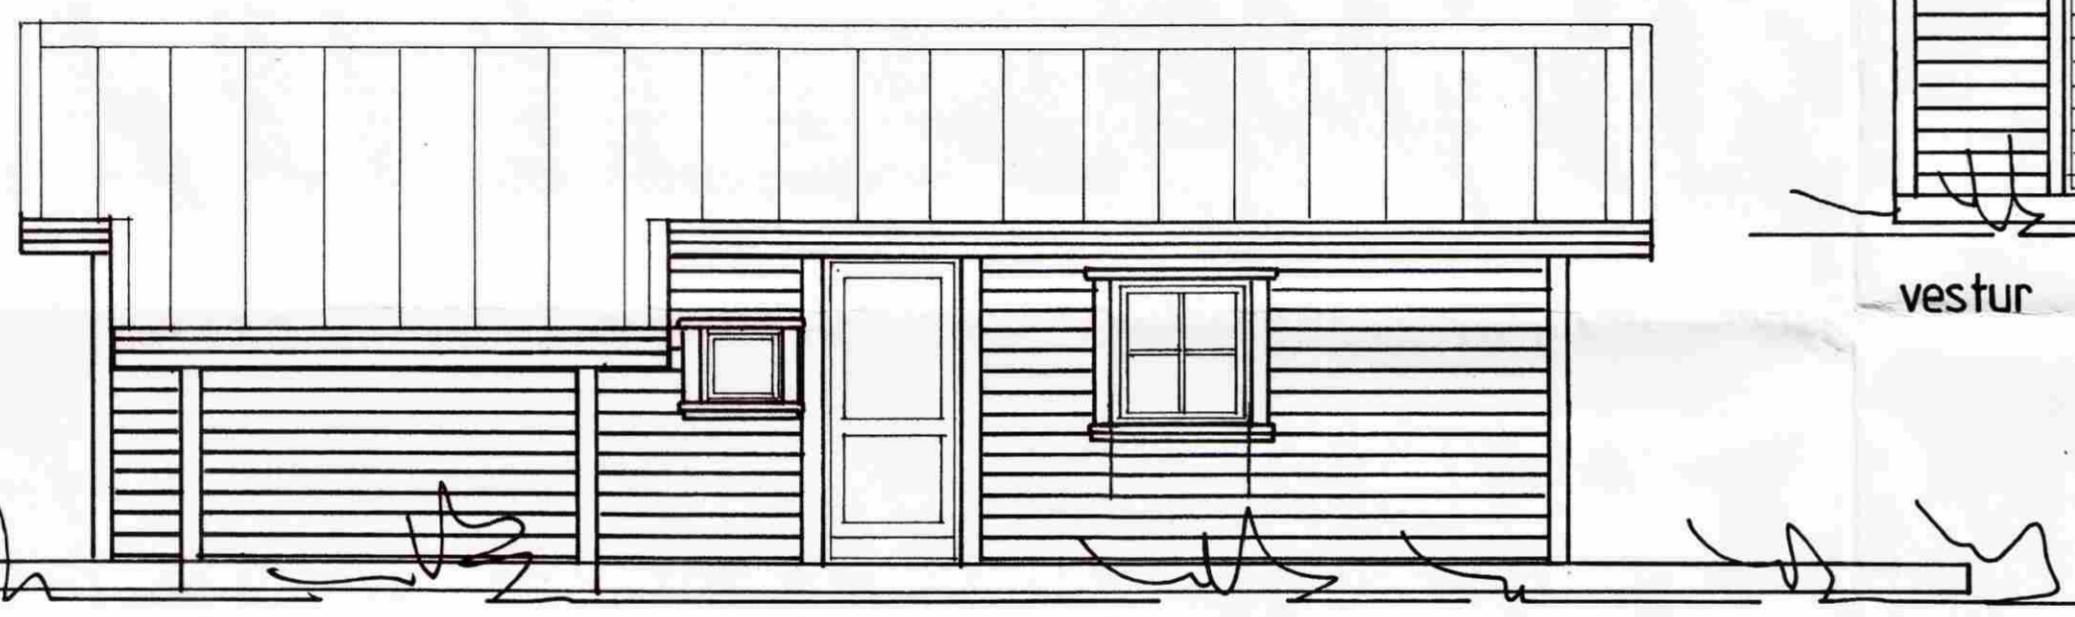

nordur



austur

**FRÍSTUNDAHÚS Á LÓÐ NR.2 B-GÖTU
ODDSHOLTI Í LANDI MINNI-BORGAR
GRÍMSNESHREPPI.**

ÚTLITSMYNDR MKV. 1:50
2008-06-03
EIG. BYLGJA RAGNARSDÓTTIR KT. 081260-4869
EGILL HARALDSSON KT. 150859-2989 GSM 897 8097

Jóhannes Pétursson 010448-3959 S - 567-5107
Sigurður Sigurðsson 021146-2349 S - 566-6613 695-3002
johp@isholf.is

ABS teiknistofa 566-6613, 567-5107. Nr. 2