



Samþykkt
 29 APR. 2008
Wj Gudmundsson
 Byggingarfulltrúi uppsveita Árnessýslu

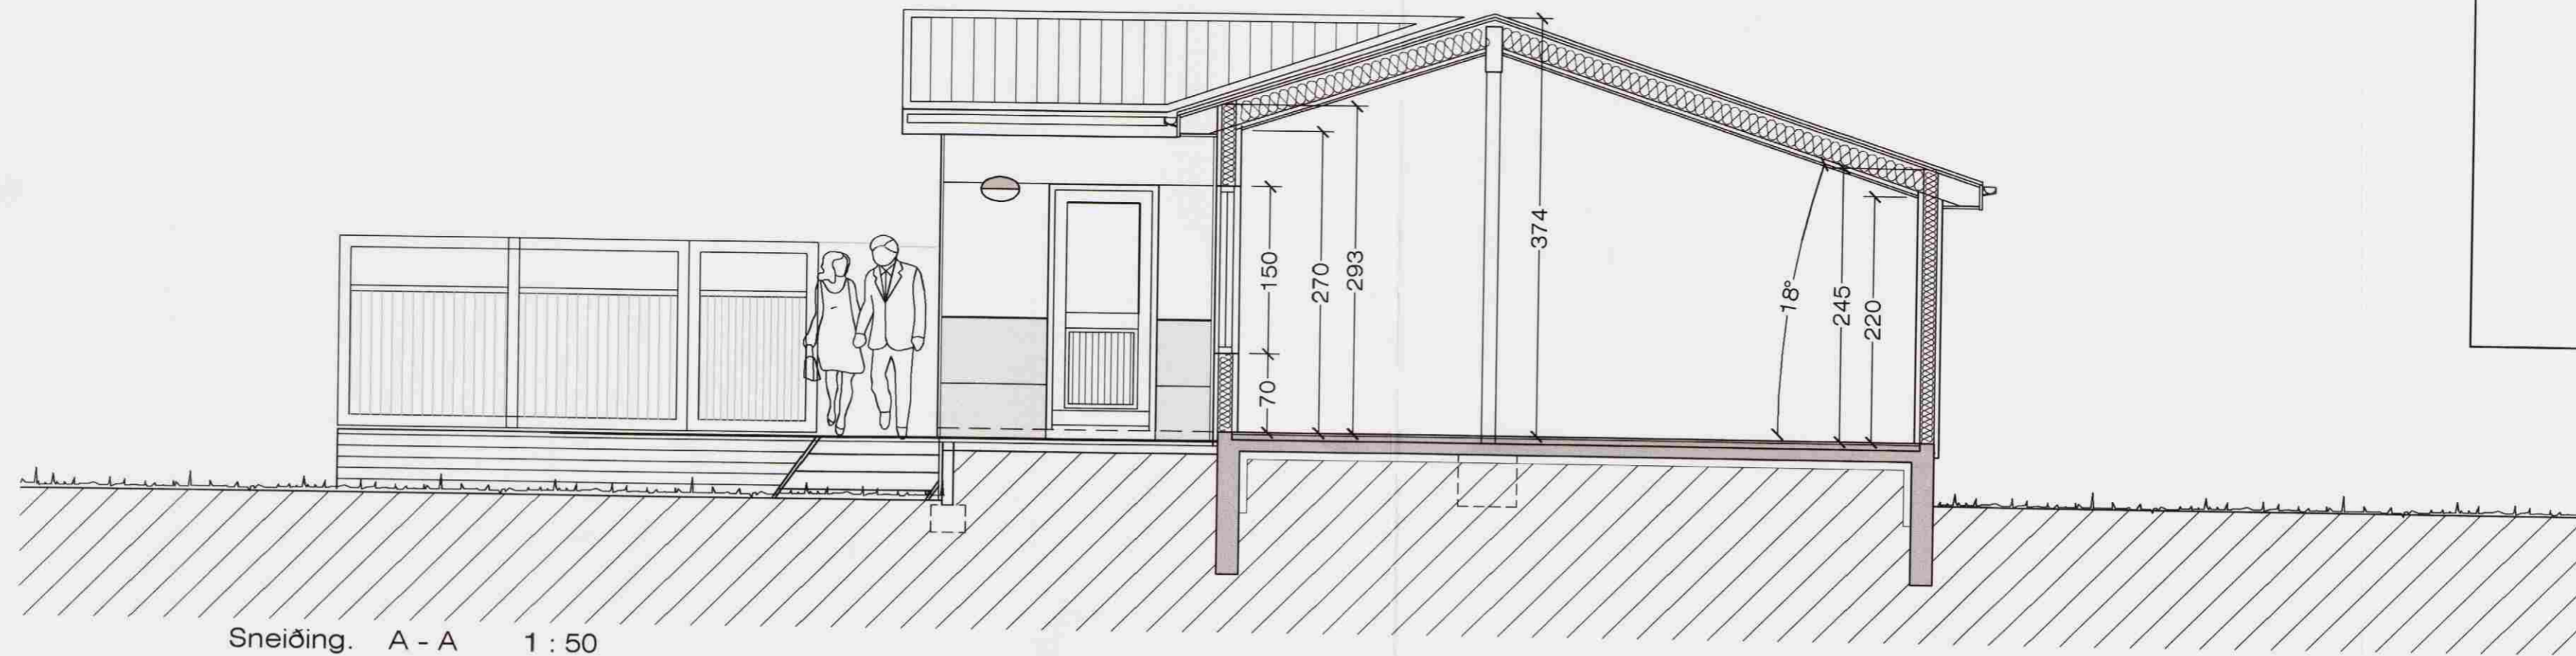

Sneiðing. A - A 1 : 50

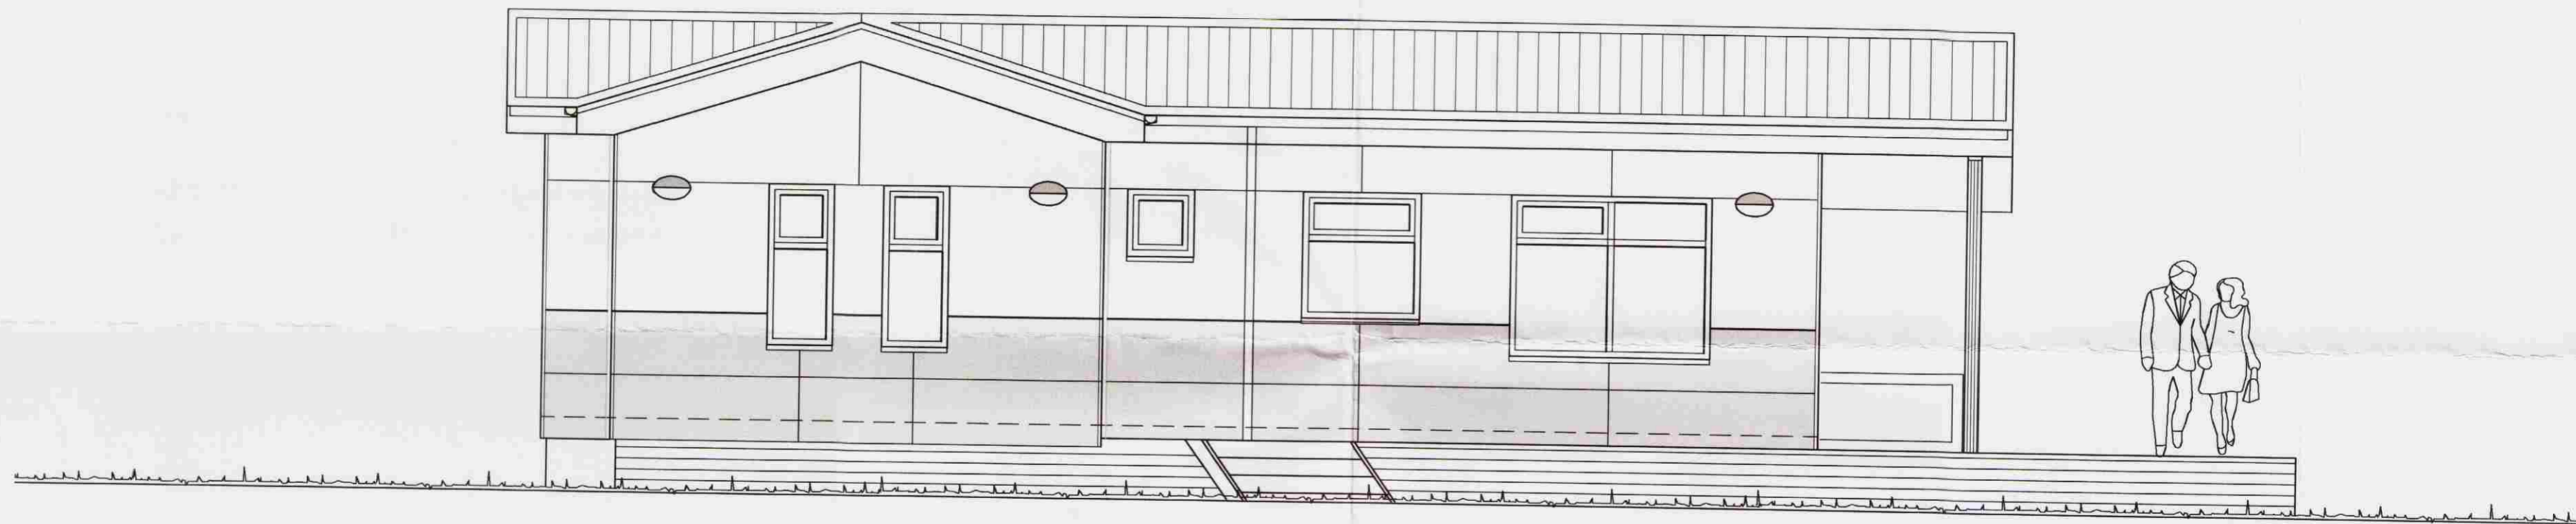

Vesturhlið. 1 : 50



Suðurhlið. 1 : 50

Oddsholt 34 Grímsnesi. Útlit - Sneiðing.

VERK. NR. _____
 TEIKN. NR. 03

DAGS. 19.-3.-2008 MÁL. 1:50
 BREYTT.

JÓN GUÐMUNDSSON ARKITEKT *Jon Gudmundsson*
 VINNUSTOFA SUDURLANDSBRAUT 16 REYKJAVÍK SÍMI 552 5055

ST. 310851
 3289