


13 Deili 1:10
212

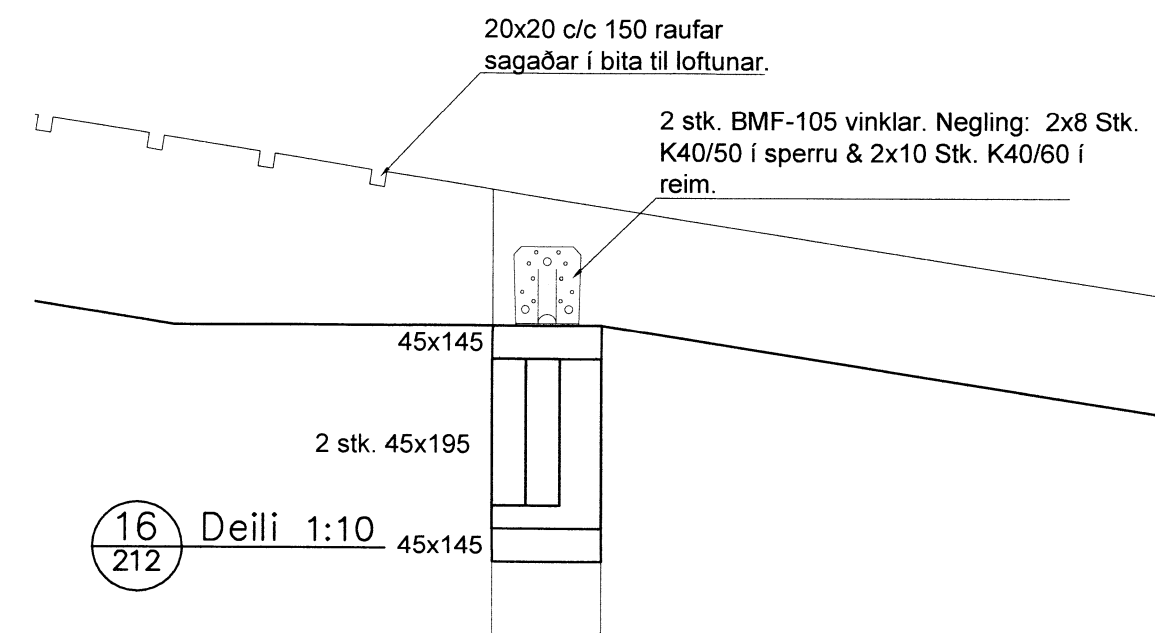

16 Deili 1:10
212


Skipulags- og byggingarfulltrúi Uppsveita bs.

Yfirfarið


09.11.2014

Byggingarfulltrúi

DAGS:	NR:	BREYTINGAR:	SAMP-:

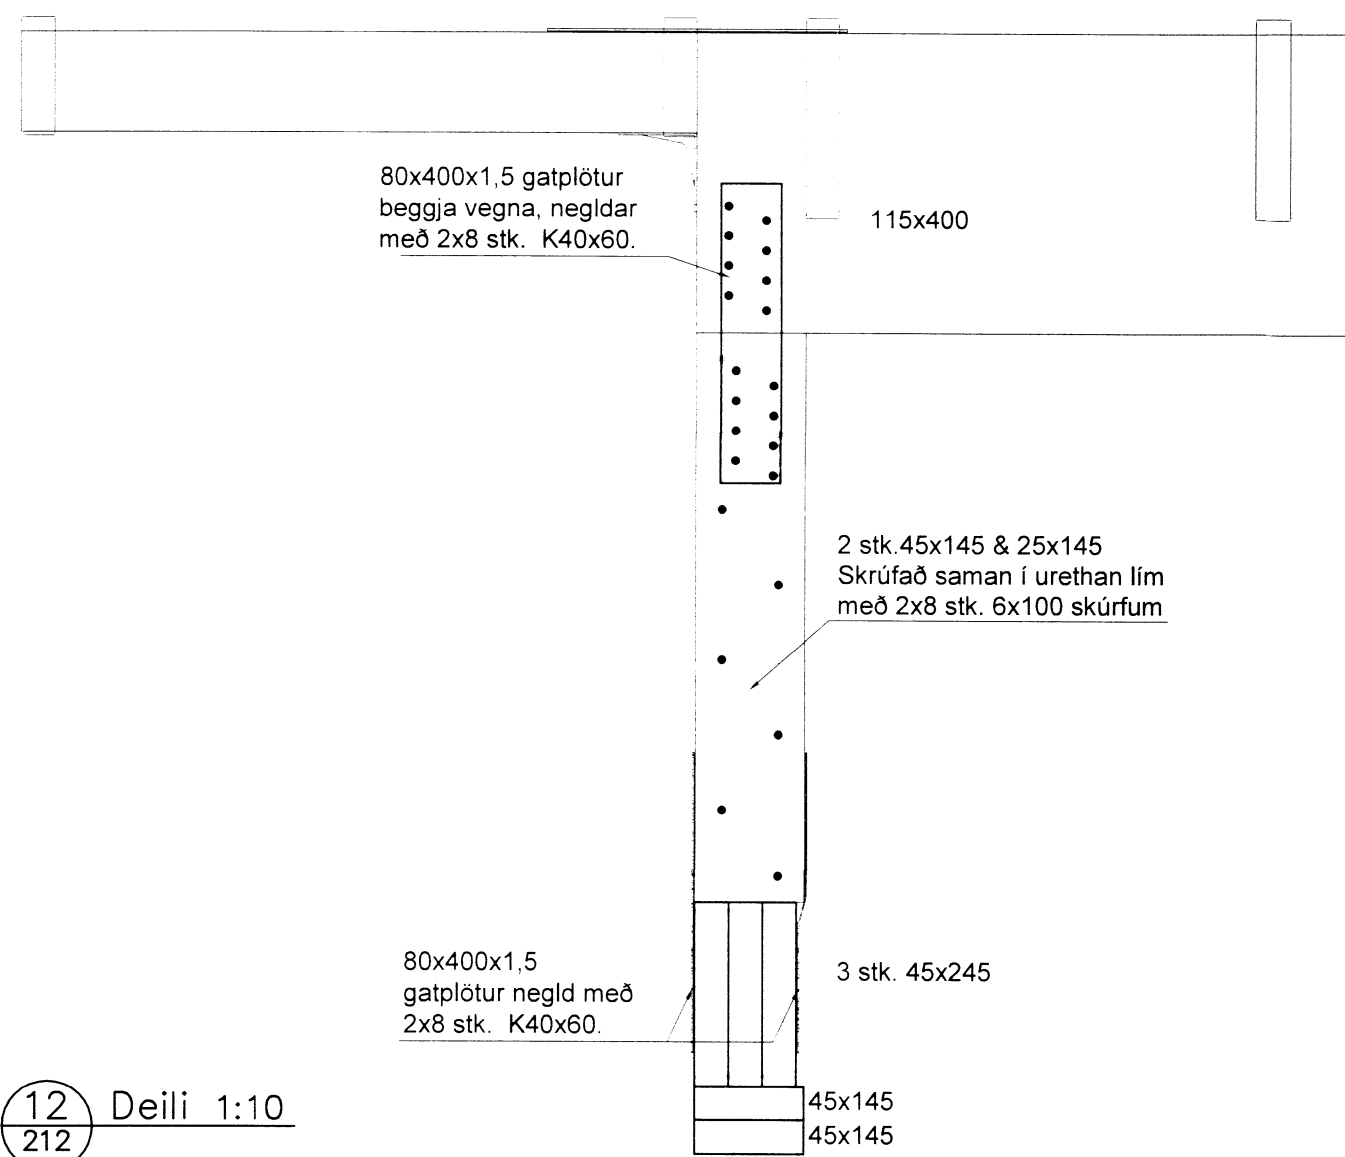




12 Deili 1:10
212

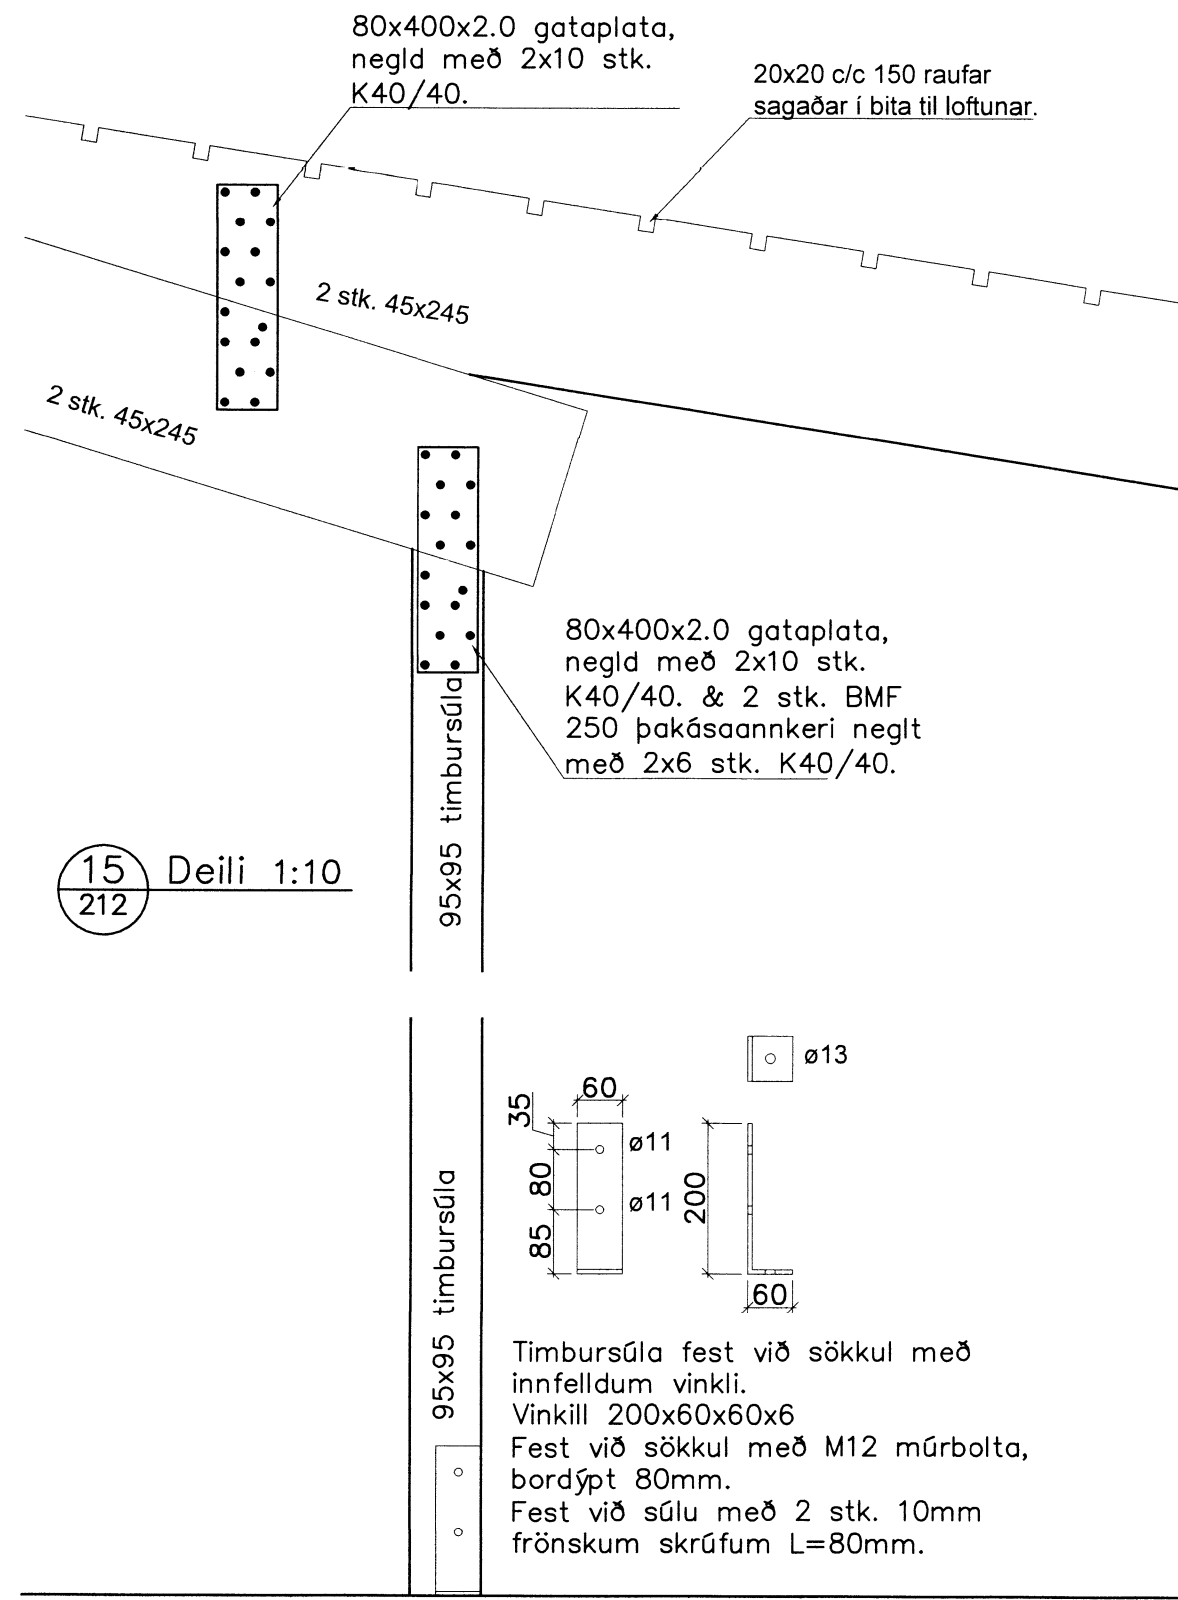

15 Deili 1:10
212

22 Deili 1:10
212

21 Deili 1:10
211

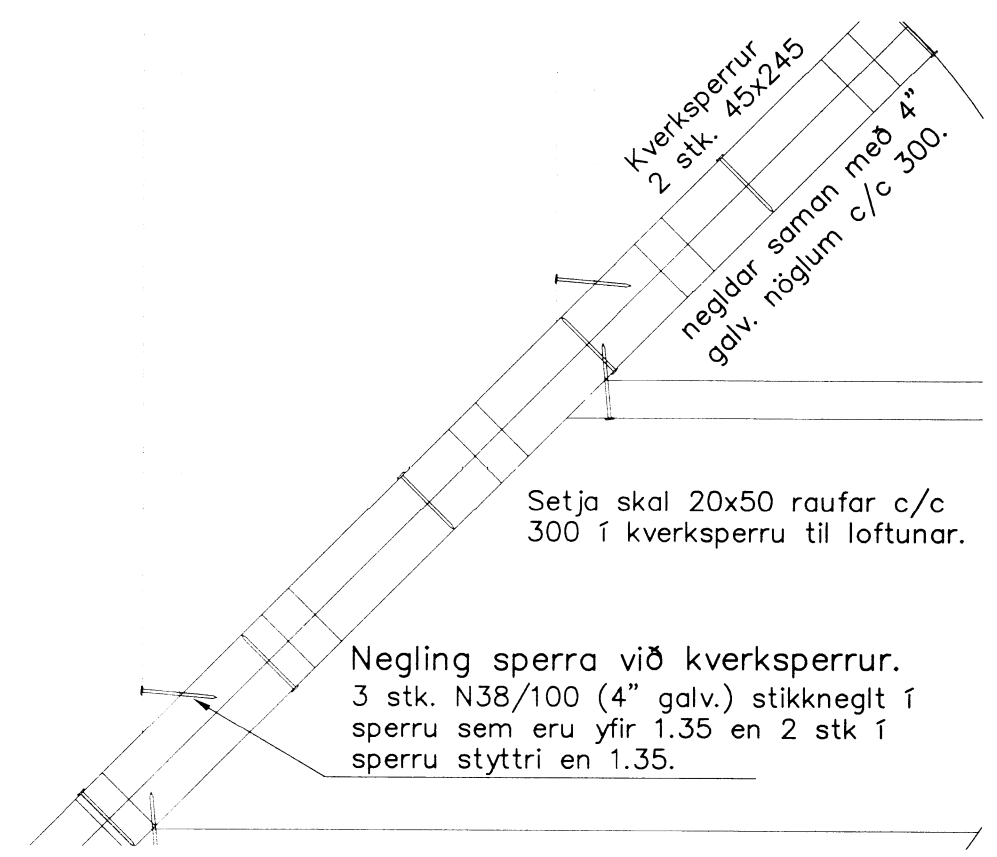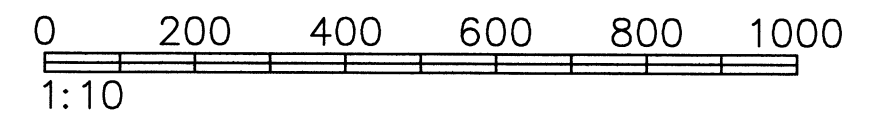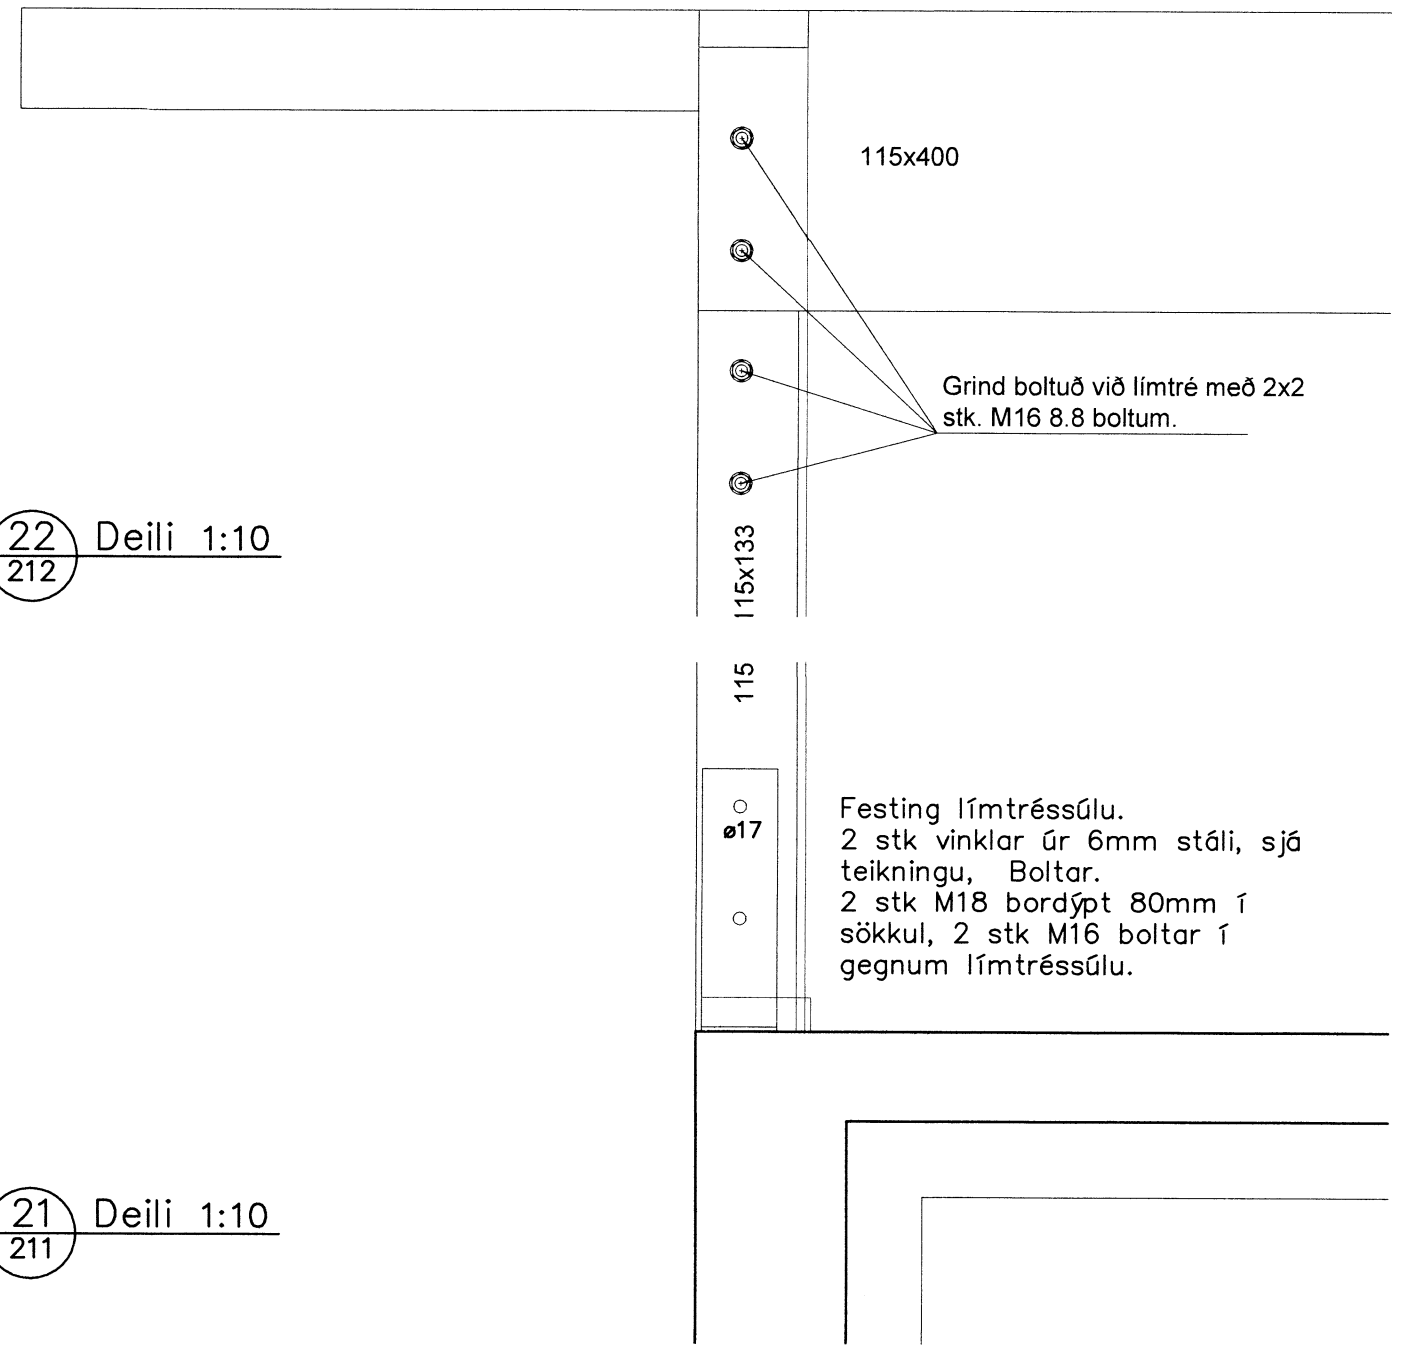

14 Deili 1:10
212



SKEIFAN 19 108 REYKJAVÍK SIMI: 517 9050 NETFANG: teknik@technik.is		DAGS: 19.11.2014	
HEITI VERKS: Öndverðanes - Sumarhús Grímsnes- og Grafingshrepp		HOFNIDUR: Guðmundur Hansson 151263-3649 Svavar M. Sigurjónsson 180867-3419	GEYMSLUNR: 211
HEITI TEIKNINGAR: Burðarvirki Veggir & þak Sníð & deili		SAMBYRKT: Einar V. Tryggvason 170242-4599	VERKNUMER: 14-69
HANNAÐ: SMS	TEIKNARI: SMS	MÆLT: VERIFARÐ: GH	HUSAGERÐ: 1:10
SAMBÝRKT: 215			ÚTGÁFA: 1:10

G:\verkefni\14\14-69 Öndverðanes 1\teikningar\B-teikn\211 Öndverðanes 1.dwg