



Samb. 26/6 2001
 BYGGINGARFULLTRÚI
 GRÍMSNES Y. GRAFNINGSHEPPS
 Hilmar Einarsson

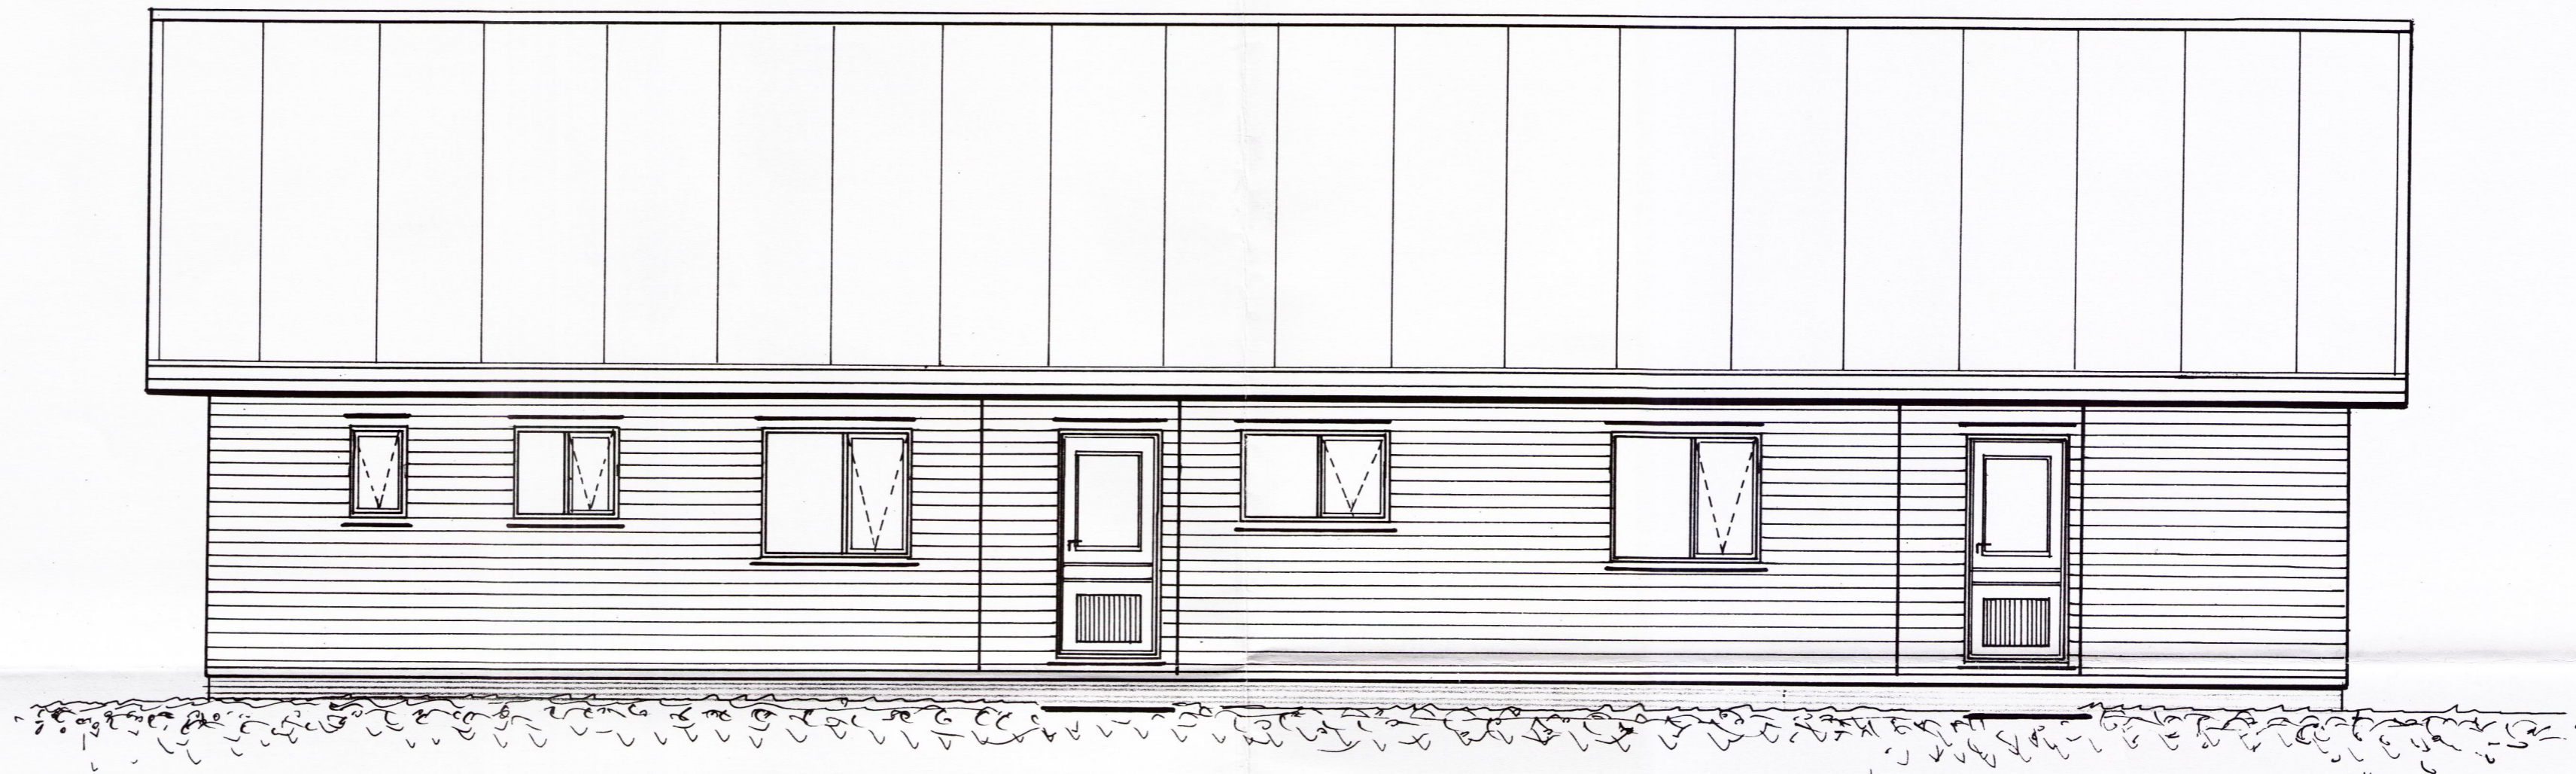

Nordurlaughlið Mkv. 1:50

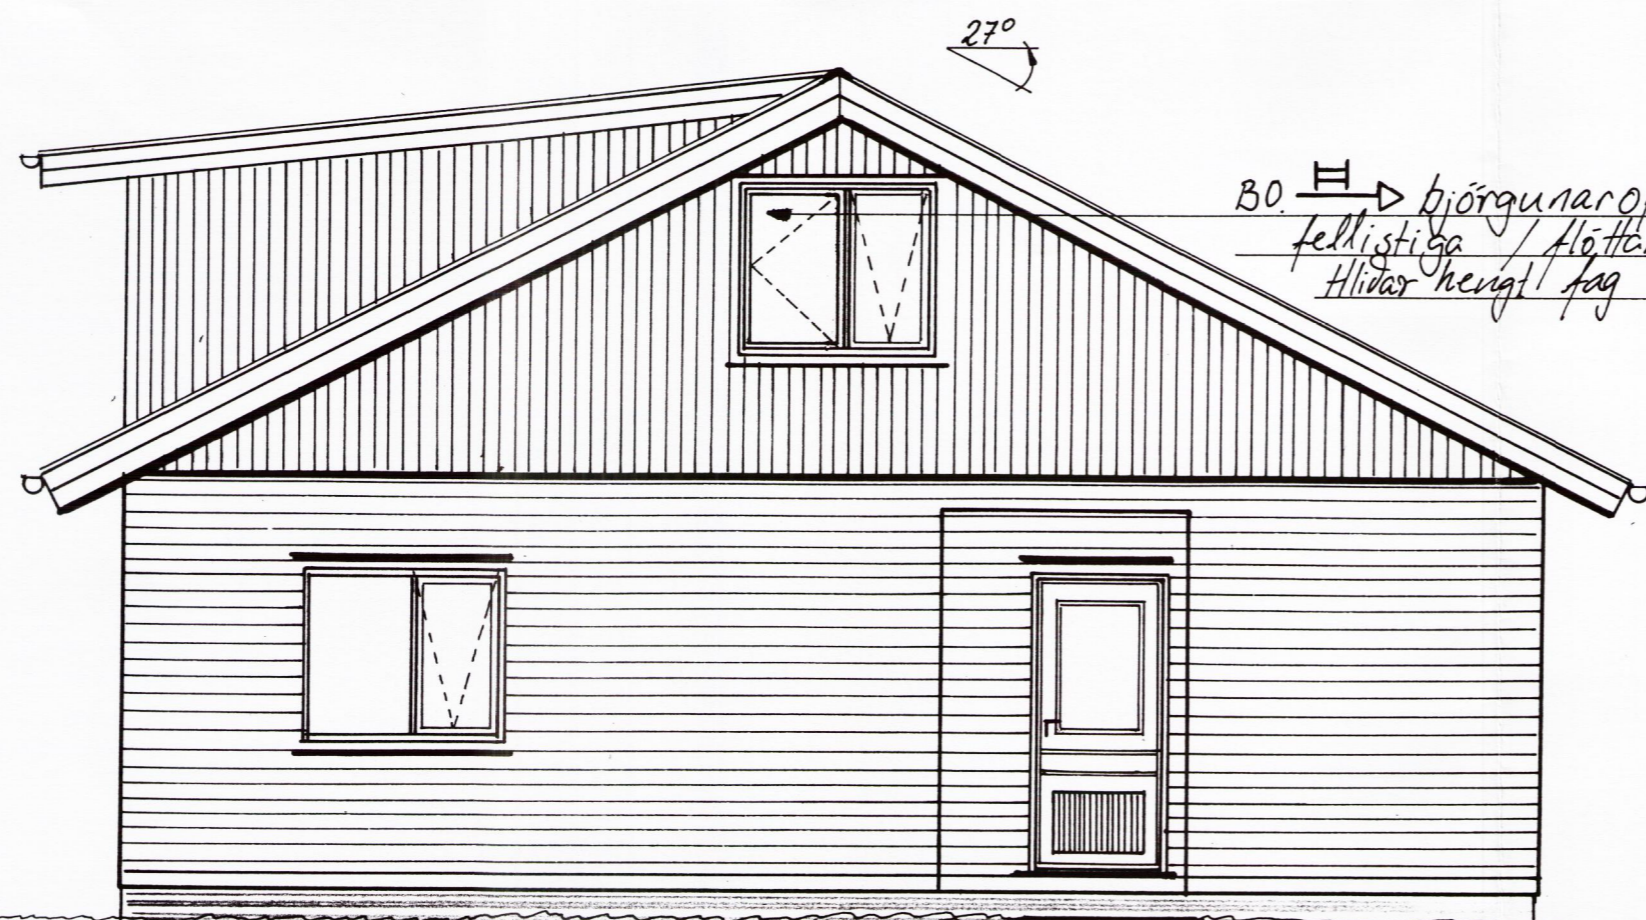

27°

B0. H → björgunarpopp með
 fellistíga / flötaleið
 Hlutar heugl. fag 65x110

Austurlaughlið Mkv. 1:50

Allar breytingar óheimilar án samþykkis

Adaluppdráttur.

Nafn: <u>Litliststeikningar 2 íbúða fjölbýlishús.</u>	Mkv. <u>150</u>	1. júní 2001
Eig. <u>Tómas Brandtsson KT. 051045-3909</u>	Dags. <u>21.06.2001</u>	
<u>Ormsstaðir Grímsnes - Grafningskr. Arnessýslu.</u>	Samb. <u>HPPG.</u>	
Teiknað af: <u>KT. 100572-3039</u>	Teikningar nr. <u>04</u>	
<u>Helgi Röll Gunnarsson. Húsnámsmeistari</u>	Verk nr. <u>01203</u>	
	Sími: <u>8944142</u>	
	<u>4868862</u>	